


Products					
PlotID	Length	Product		Plies	Net Qty
SPBM-1	12' 0"	1-3/4" x 9-1/2" VERSA-LAM® 2.0 3100 SP		2	4

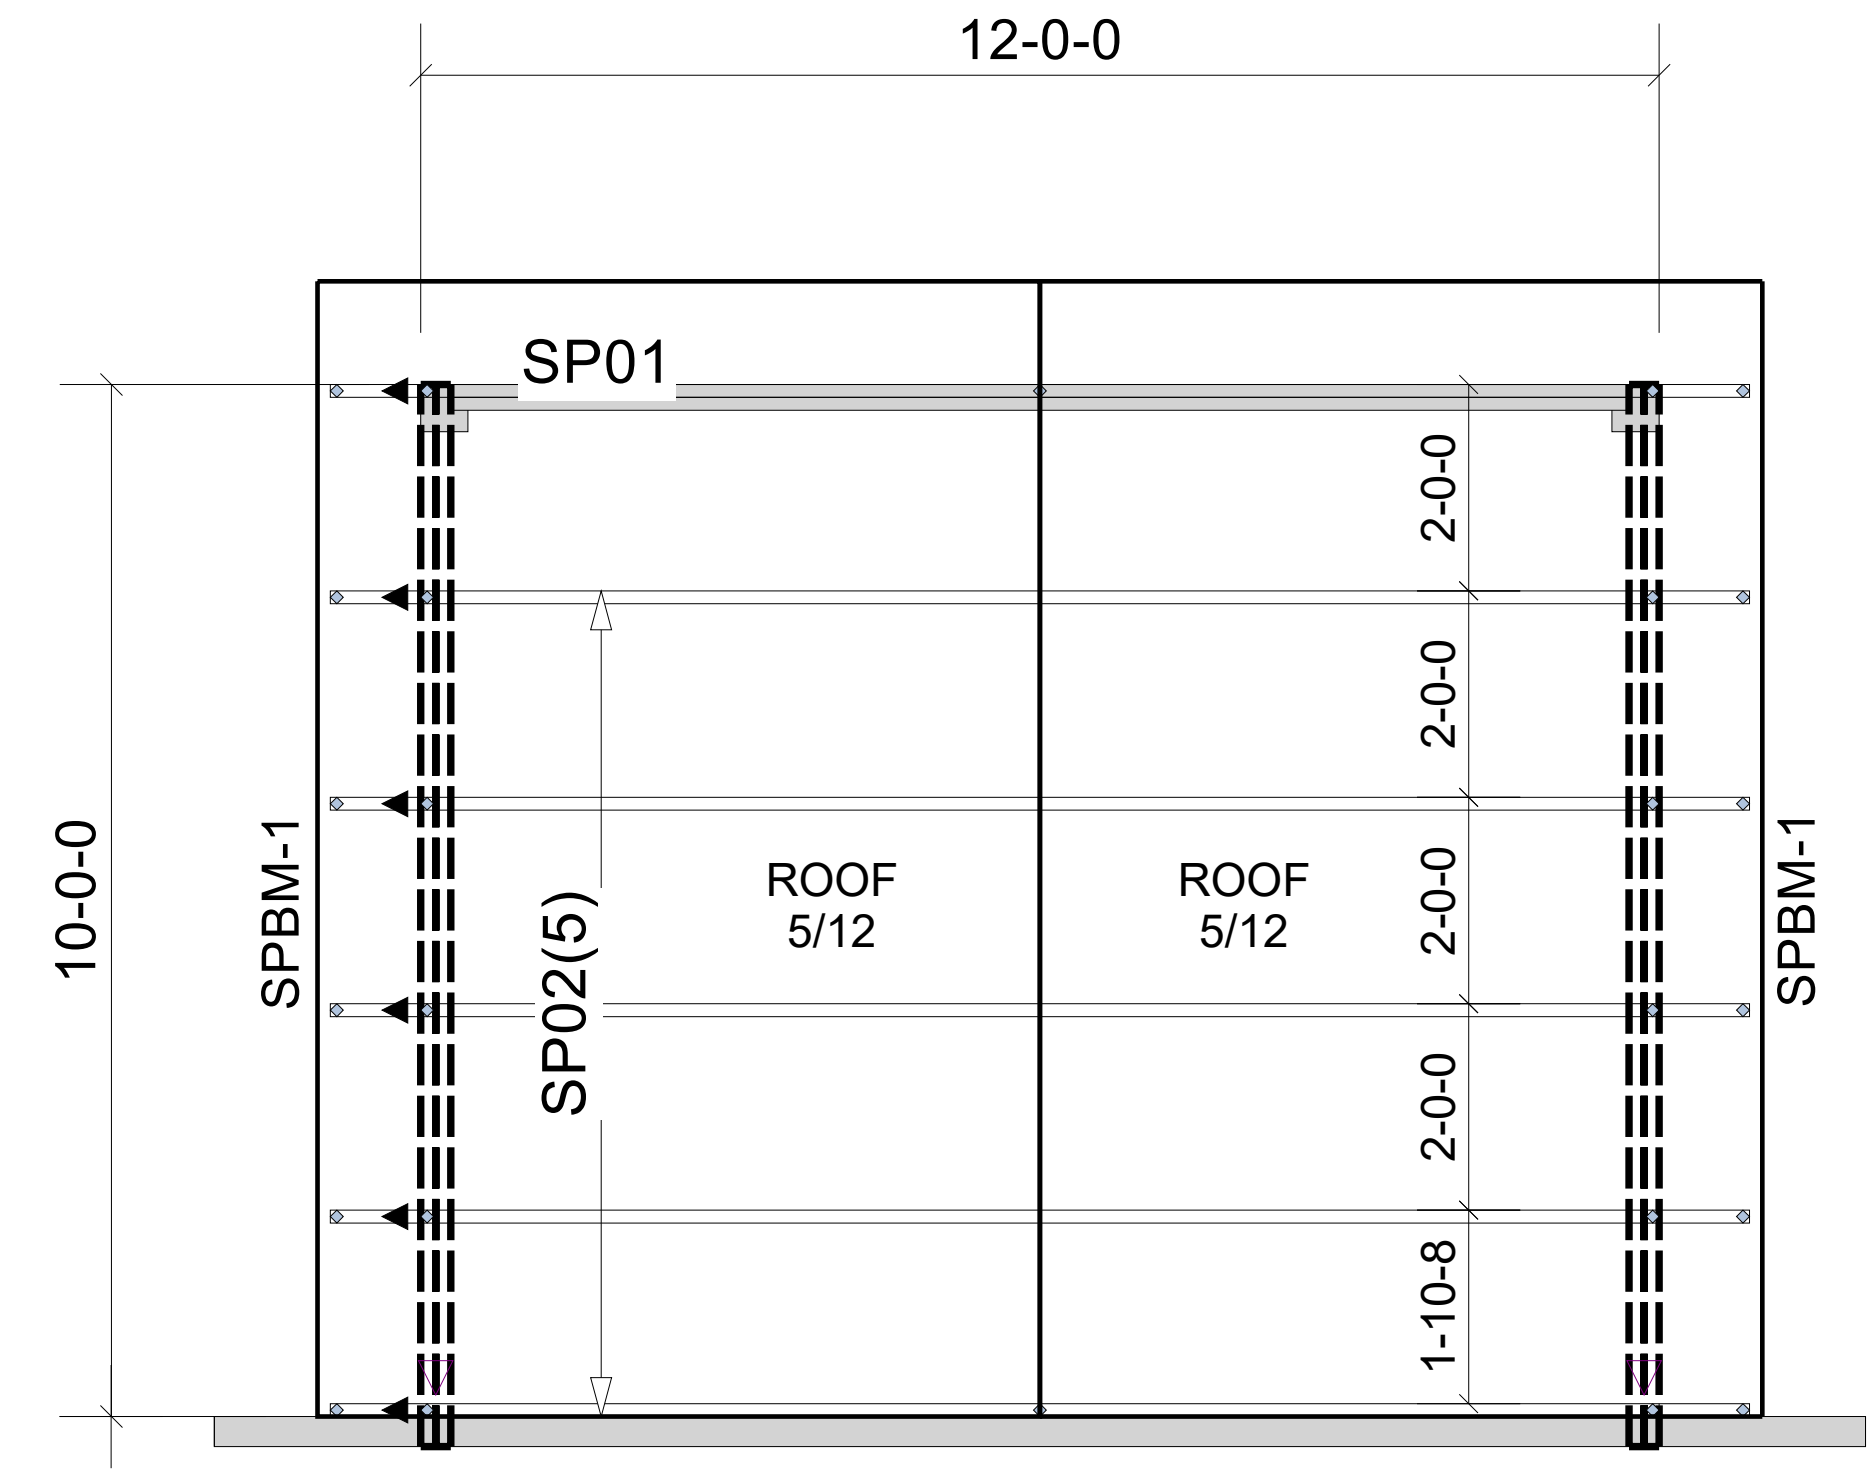

REVISIONS:



Moncks Corner/Easley, SC (800) 475-3999
 Sparta, NC (336) 372-2226

▲ = LEFT END OF TRUSS

NOT FOR CONSTRUCTION

Client:	MATTAMY HOMES-RALEIGH
Job:	LOT 44 PROVIDENCE CREEK
Plan Information:	SEQUOIA-CL
NOT TO SCALE	Date: 08/02/23
Drawn By: DHP	Job #: 23-5656-R01
	Sales Rep: KYLE GIBSON
	Phone: 864-304-3282

ROOF