

# Harnett County Department of Public Health

PERMIT # SFD 2308-0113

## Operation Permit

New Installation    Septic Tank    Nitrification Line    Repair    Expansion

PROPERTY LOCATION: 57 Reg: 5 LN, COATS, NC, 27521

Name: (owner) A & G Residential LLC   SUBDIVISION Inclington Acres   LOT # 3

System Installer: Yellow Dog

Basement with plumbing:    Garage    Number of Bedrooms 3


Type of Water Supply:  Community    Public    Well   Distance from well \_\_\_\_\_ feet

System Type: 25% Reduction System Chambers   Types V and VI Systems expire in 5 years.

(In accordance with Table V a)

Owner must contact Health Department 6 months prior to expiration for permit renewal.

This system has been installed in compliance with applicable North Carolina General Statutes, Rules for Sewage Treatment and Disposal, and all conditions of the Improvement Permit and Construction Authorization.

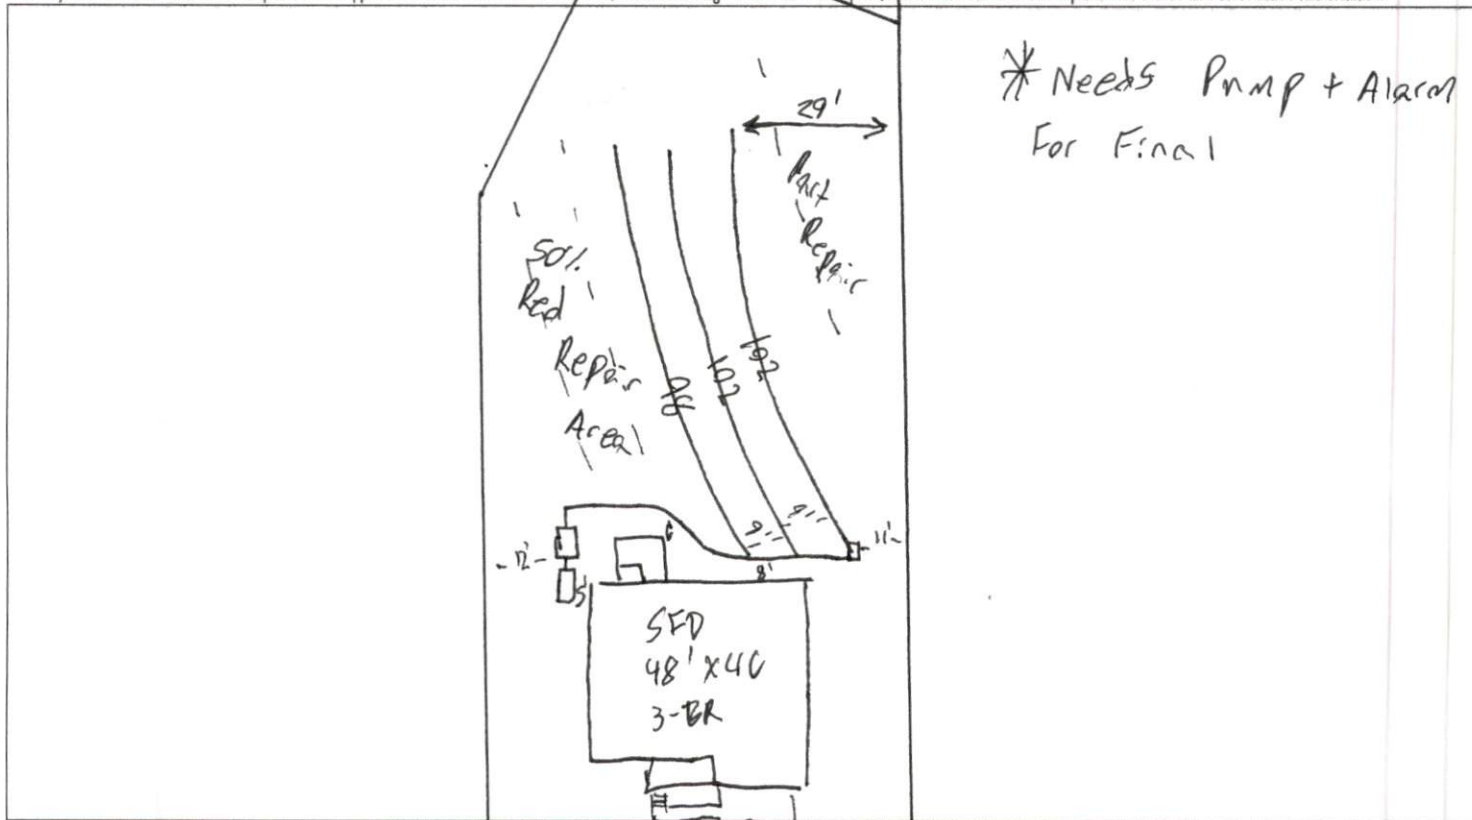

**PERMIT CONDITIONS:**

I. Performance: System shall perform in accordance with Rule .1961.

II. Monitoring: As required by Rule .1961.

III. Maintenance: As required by Rule .1961. Other:

Subsurface system operator required? Yes  No  Reg: 5 LN  
If yes, see attached sheet for additional operation conditions, maintenance and reporting.

IV. Operation: \_\_\_\_\_

V. Other: \_\_\_\_\_

D-Box    Pump    Alarm    H2O Line    PWR Line

Following are the specifications for the sewage disposal system on the above captioned property.

Type of system:  Conventional    Other 25% Reduction System Chambers   Septic Tank: 1,000 gallons   Pump Tank: 1,000 gallons

Subsurface Drainage Field   No. of ditches 1   exact length of each ditch 302 feet   width of ditches 3 feet   depth of ditches 22"-18" inches

French Drain Required: \_\_\_\_\_ Linear feet

Authorized State Agent James E. Manhart   Date 3-6-24