

# Harnett County Department of Public Health

PERMIT # SFD 2308-0126

## Operation Permit

New Installation  Septic Tank  Nitrification Line  Repair  Expansion

PROPERTY LOCATION: 226 Deer Tail LN, Fuquay Varina

Name: (owner) Southern Tide Homes SUBDIVISION Cotton Farms LOT # 31

System Installer: Genes Backhoe

Basement with plumbing:  Garage  Number of Bedrooms 4


Type of Water Supply:  Community  Public  Well Distance from well \_\_\_\_\_ feet

System Type: 25% Reduction Type III(B) EZ Flow Types V and VI Systems expire in 5 years.

(In accordance with Table V a)

Owner must contact Health Department 6 months prior to expiration for permit renewal.

This system has been installed in compliance with applicable North Carolina General Statutes, Rules for Sewage Treatment and Disposal, and all conditions of the Improvement Permit and Construction Authorization.

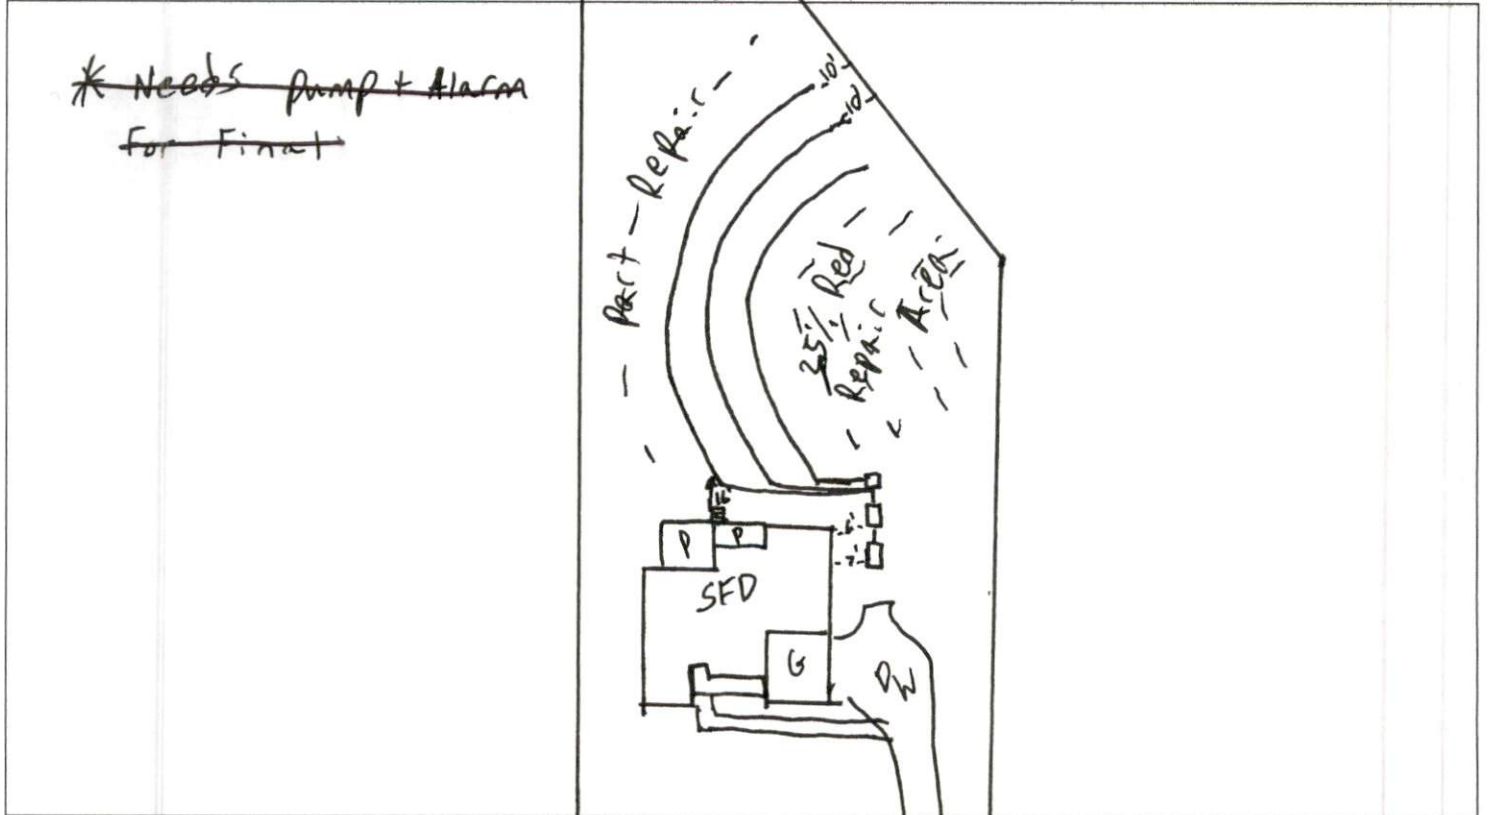

### PERMIT CONDITIONS:

- I. Performance: System shall perform in accordance with Rule .1961.
- II. Monitoring: As required by Rule .1961.
- III. Maintenance: As required by Rule .1961. Other: \_\_\_\_\_  
Subsurface system operator required? Yes  No   
If yes, see attached sheet for additional operation conditions, maintenance and reporting.

- IV. Operation: \_\_\_\_\_
- V. Other: \_\_\_\_\_

D-Box  Pump  Alarm  H2O Line  PWR Line

Following are the specifications for the sewage disposal system on the above captioned property.

Type of system:  Conventional  Other TYPE III(B) EZ Flow Septic Tank: 1,000 gallons Pump Tank: 1,000 gallons  
Subsurface Drainage Field No. of ditches 3 exact length of each ditch 120' width of ditches 3' depth of ditches 20" to 18" inches  
French Drain Required: \_\_\_\_\_ Linear feet

Authorized State Agent James E. Manhart JR REHS Date 9-11-24