

Harnett County Department of Public Health

PERMIT # SFD 2308-0138

Operation Permit

New Installation
 Septic Tank
 Nitrification Line
 Repair
 Expansion

PROPERTY LOCATION: 92 Whimbrel ct

Name: (owner) DRB Homes NC LLC SUBDIVISION Blake Pond LOT # 91

System Installer: CNM Plumbing

Basement with plumbing: Garage Number of Bedrooms 4


Type of Water Supply: Community
 Public
 Well Distance from well _____ feet

System Type: 25% Reduction System Chambers Types V and VI Systems expire in 5 years.

(In accordance with Table V a)

Owner must contact Health Department 6 months prior to expiration for permit renewal.

This system has been installed in compliance with applicable North Carolina General Statutes, Rules for Sewage Treatment and Disposal, and all conditions of the Improvement Permit and Construction Authorization.

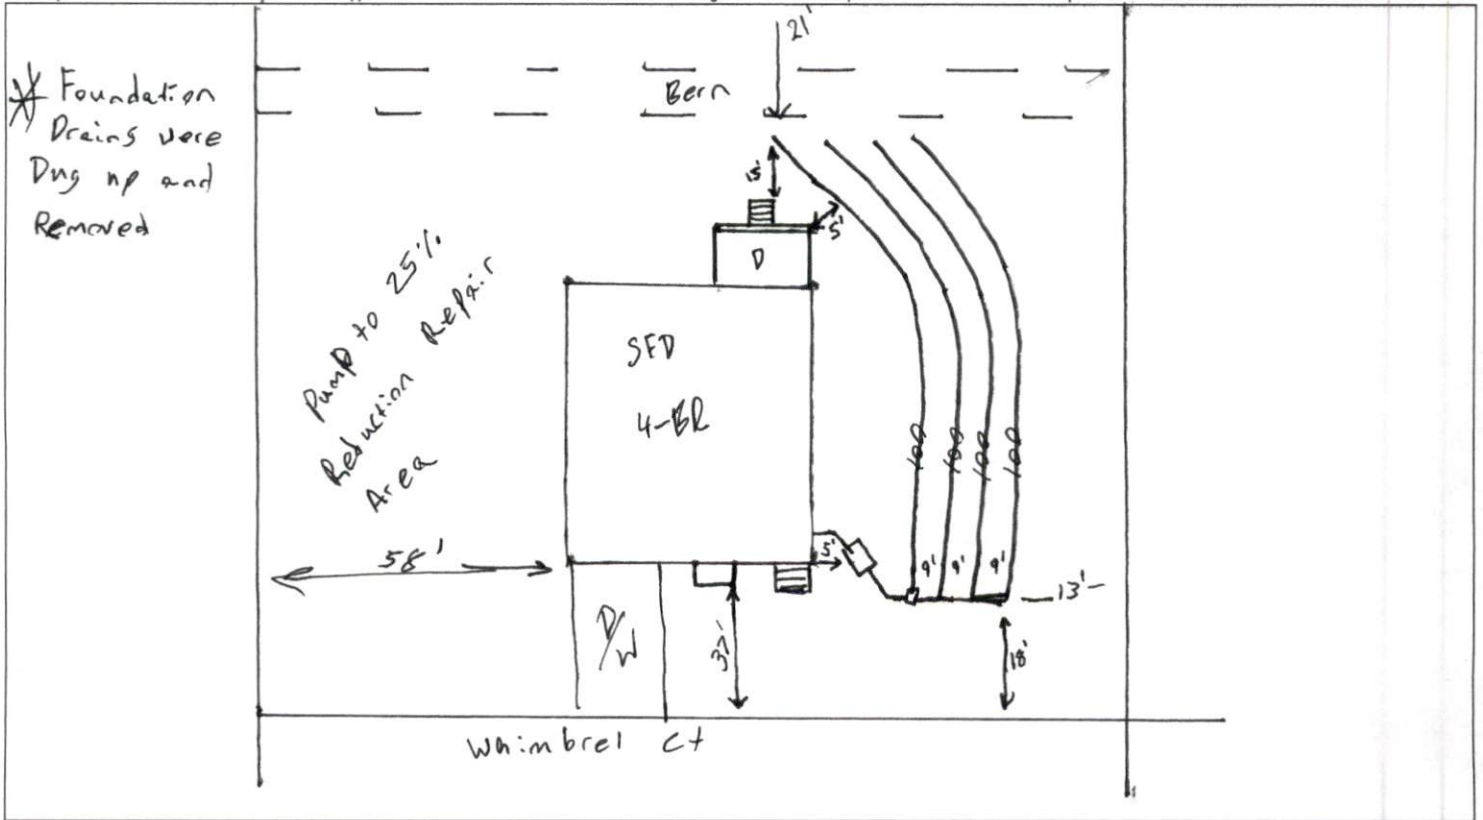

PERMIT CONDITIONS:

- I. Performance: System shall perform in accordance with Rule .1961.
- II. Monitoring: As required by Rule .1961.
- III. Maintenance: As required by Rule .1961. Other: _____
 Subsurface system operator required? Yes No
 If yes, see attached sheet for additional operation conditions, maintenance and reporting.
- IV. Operation: _____
- V. Other: _____

_____ D-Box
 _____ Pump
 _____ Alarm
 _____ H2O Line
 _____ PWR Line

Following are the specifications for the sewage disposal system on the above captioned property.

Type of system: Conventional
 Other 25% Reduction System Chambers Septic Tank: 1,000 gallons Pump Tank: _____ gallons
 Subsurface Drainage Field No. of ditches 4 exact length of each ditch 102 feet width of ditches 3 feet depth of ditches 20"-18" inches
 French Drain Required: _____ Linear feet

Authorized State Agent James E. Manhard REAS Date 1-24-24