


Lyla - #3

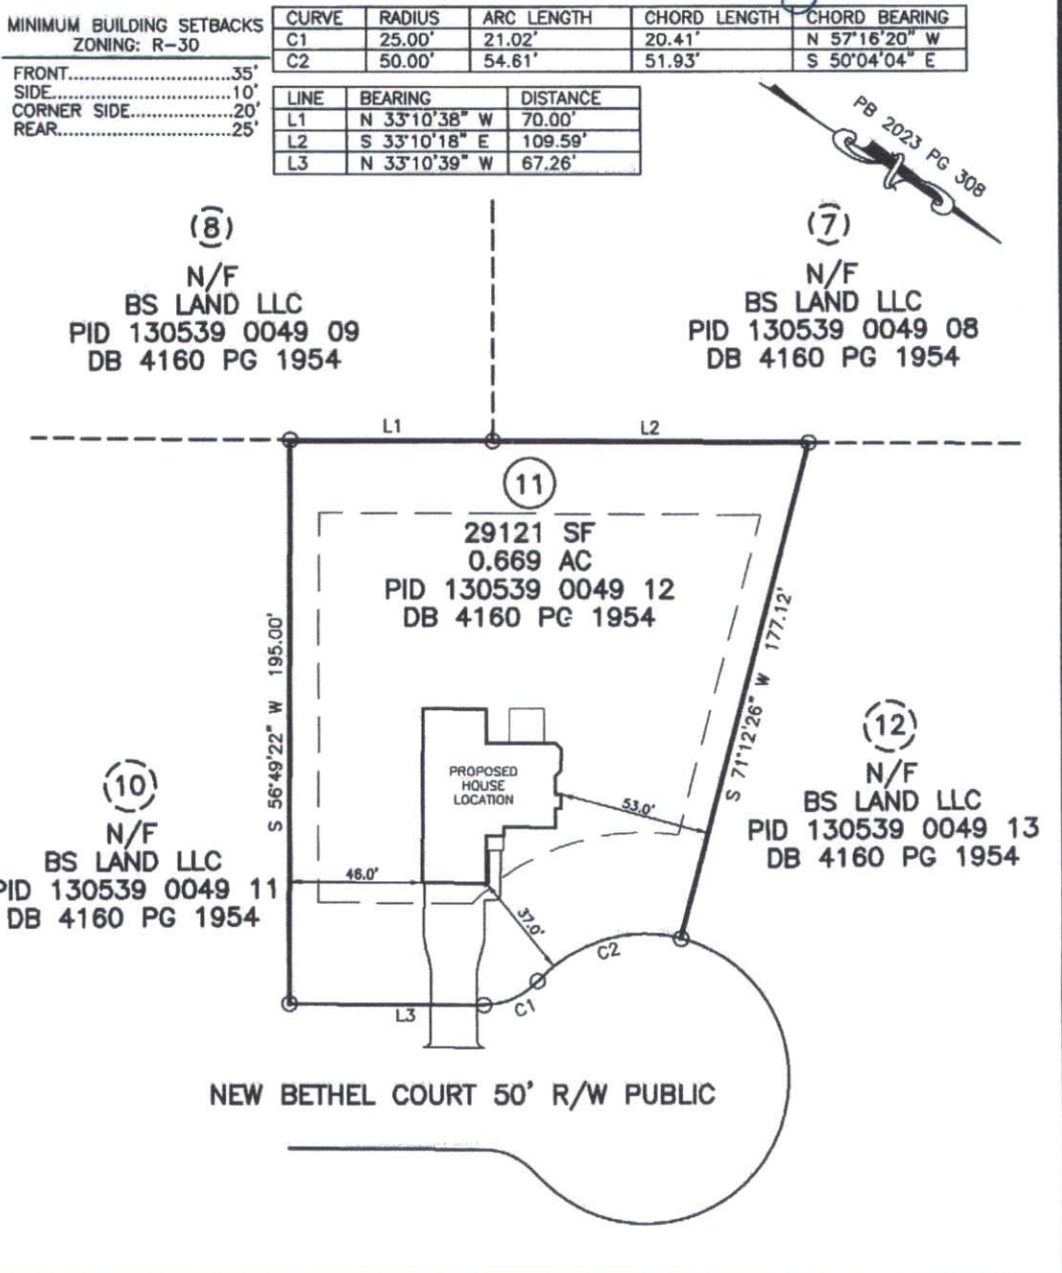

PLOT PLAN IS FOR PRECONSTRUCTION ONLY

\* PID: 130539 0049 07

\* SITE: 45 NEW BETHEL CT  
LILLINGTON, NC 27546

PROPOSED DRIVEWAY CULVERT SIZE

STORMWATER ADMINISTRATOR SIGNATURE



IMPERVIOUS SURFACE TABLE	
HOUSE	2244 SF
DRIVEWAY & WALKS	1116 SF
TOTAL IMPERVIOUS	3360 SF
TOTAL LOT AREA	32059 SF
IMPERVIOUS COVERAGE	10.5%
MAXIMUM IMPERVIOUS	NA
OVERALL HOUSE DIMENSIONS: 63.3' x 48.0'	

#

PLOT PLAN  
OF  
**LOT 11**  
**SHILOH PH1**  
**HARNETT COUNTY**  
FOR  
**CARROLL CONSTRUCTION**

SCALE: 1" = 50'

**TRUE LINE SURVEYING, P.C.**

205 W. MAIN STREET  
CLAYTON, N.C. 27520  
TELEPHONE: (919) 359-0427  
FAX: (919) 359-0428  
www.truelinesurveying.com

C-1589

JOB NO: 436.3204    DRAWN: COLE    DATE: 08/14/23    CHECKED: CURK