
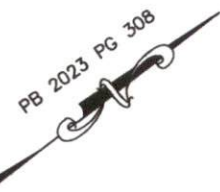


MINIMUM BUILDING SETBACKS
ZONING: R-30

FRONT.....35'
SIDE.....10'
CORNER SIDE.....20'
REAR.....25'

CURVE	RADIUS	ARC LENGTH	CHORD LENGTH	CHORD BEARING
C1	335.00'	75.09'	74.93'	S22°15'41"W
C2	25.00'	40.99'	36.55'	S18°17'43"E
C3	998.54'	229.52'	229.02'	S54°43'51"E

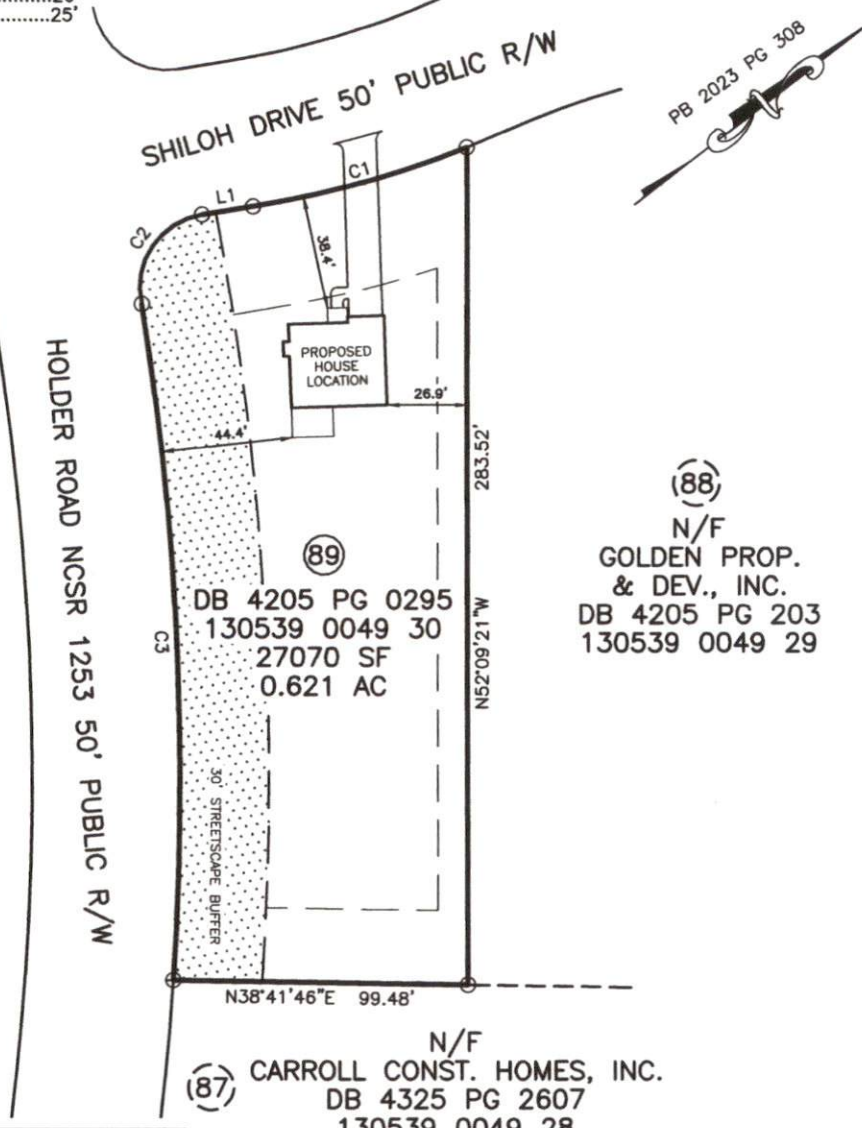

LINE	BEARING	DISTANCE
L1	S28°40'58"W	17.44'


PLOT PLAN IS FOR PRECONSTRUCTION ONLY

* PID: 130539 0049 30

* SITE: 16 SHILOH DR
LILLINGTON, NC 27546

PROPOSED DRIVEWAY CULVERT SIZE _____

STORMWATER ADMINISTRATOR SIGNATURE _____

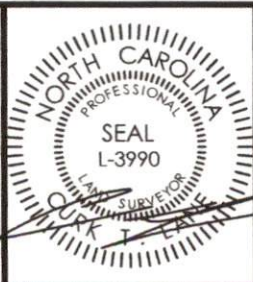

IMPERVIOUS SURFACE TABLE	
HOUSE	1124 SF
DRIVEWAY & WALKS	723 SF
TOTAL IMPERVIOUS	1847 SF
MAXIMUM IMPERVIOUS	N/A
IMPERVIOUS COVERAGE	N/A
REMAINING IMPERVIOUS	N/A
OVERALL HOUSE DIMENSIONS: 34.3' x 43.3'	

PLOT PLAN OF
LOT 89
SHILOH PH1
HARNETT COUNTY
FOR
CARROLL CONSTRUCTION

SCALE: 1" = 50'

TRUE LINE SURVEYING, P.C.

205 W. MAIN STREET
CLAYTON, N.C. 27520
TELEPHONE: (919) 359-0427
FAX: (919) 359-0428
www.truelinesurveying.com

C-1589

JOB NO: 436.3206 DRAWN: RICHIE DATE: 06/27/2024 CHECKED: CURK