

# Harnett County Department of Public Health

PERMIT # SFD 2309-0089

## Operation Permit

New Installation     Septic Tank     Nitrification Line     Repair     Expansion

PROPERTY LOCATION: 1317 Old Hamilton Rd

Name: (owner) Robert Pope

SUBDIVISION \_\_\_\_\_

LOT # \_\_\_\_\_

System Installer: Genes Septic

Basement with plumbing:  Garage  Number of Bedrooms \_\_\_\_\_


Type of Water Supply:  Community     Public     Well    Distance from well \_\_\_\_\_ feet

System Type: 25% Reduction Type II(9) EZ Flow    Types V and VI Systems expire in 5 years.

(In accordance with Table V a)

Owner must contact Health Department 6 months prior to expiration for permit renewal.

This system has been installed in compliance with applicable North Carolina General Statutes, Rules for Sewage Treatment and Disposal, and all conditions of the Improvement Permit and Construction Authorization.

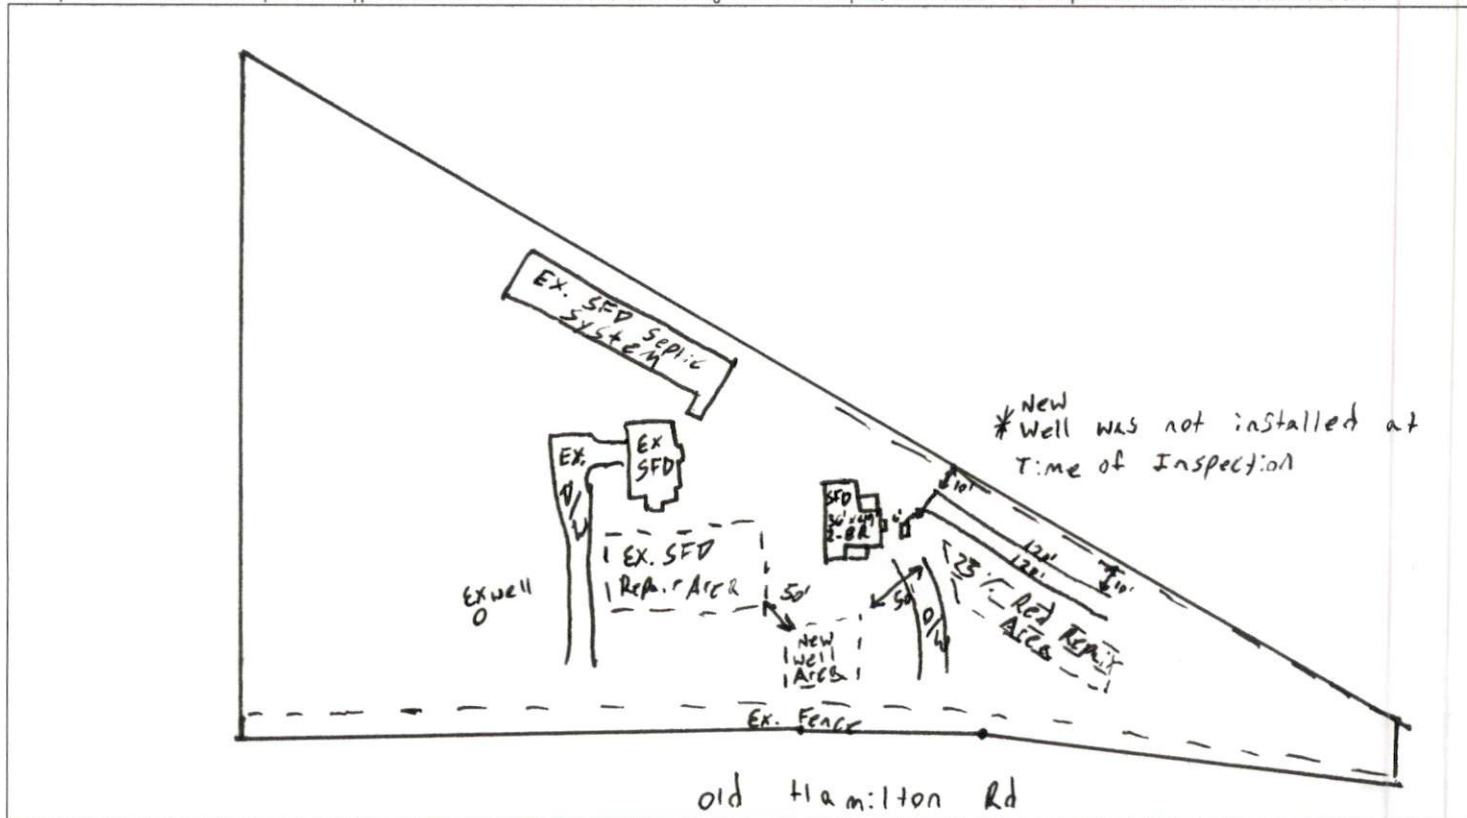

**PERMIT CONDITIONS:**

- I. Performance: System shall perform in accordance with Rule .1961.
- II. Monitoring: As required by Rule .1961.
- III. Maintenance: As required by Rule .1961. Other: \_\_\_\_\_  
Subsurface system operator required? Yes  No   
If yes, see attached sheet for additional operation conditions, maintenance and reporting.
- IV. Operation: \_\_\_\_\_
- V. Other: \_\_\_\_\_

D-Box     Pump     Alarm     H2O Line     PWR Line

Following are the specifications for the sewage disposal system on the above captioned property.

Type of system:  Conventional     Other 25% Reduction Type II(9) EZ Flow    Septic Tank: 1,000 gallons    Pump Tank: + gallons  
Subsurface    No. of    exact length    width of    depth of  
Drainage Field    ditches 2    of each ditch 120 feet    ditches 3' feet    ditches 20'-18" inches  
French Drain Required: \_\_\_\_\_ Linear feet

Authorized State Agent REHS    Date 4-30-24