

Harnett County Department of Public Health

PERMIT # JFD2310-0001

Operation Permit

New Installation Septic Tank Nitrification Line Repair Expansion

PROPERTY LOCATION: 311781 Blackman Rd

Name: (owner) Prude Weston Homes Inc SUBDIVISION _____ LOT # _____

System Installer: Genes Pancher


Basement with plumbing: Garage Number of Bedrooms 4

Type of Water Supply: Community Public Well Distance from well _____ feet

System Type: Pump to 25' 20" 15" 10" 5" 0" 5" 10" 15" 20" 25" 30" 35" 40" 45" 50" 55" 60" 65" 70" 75" 80" 85" 90" 95" 100" Types V and VI Systems expire in 5 years.

(In accordance with Table V a) III Owner must contact Health Department 6 months prior to expiration for permit renewal.

This system has been installed in compliance with applicable North Carolina General Statutes, Rules for Sewage Treatment and Disposal, and all conditions of the Improvement Permit and Construction Authorization.

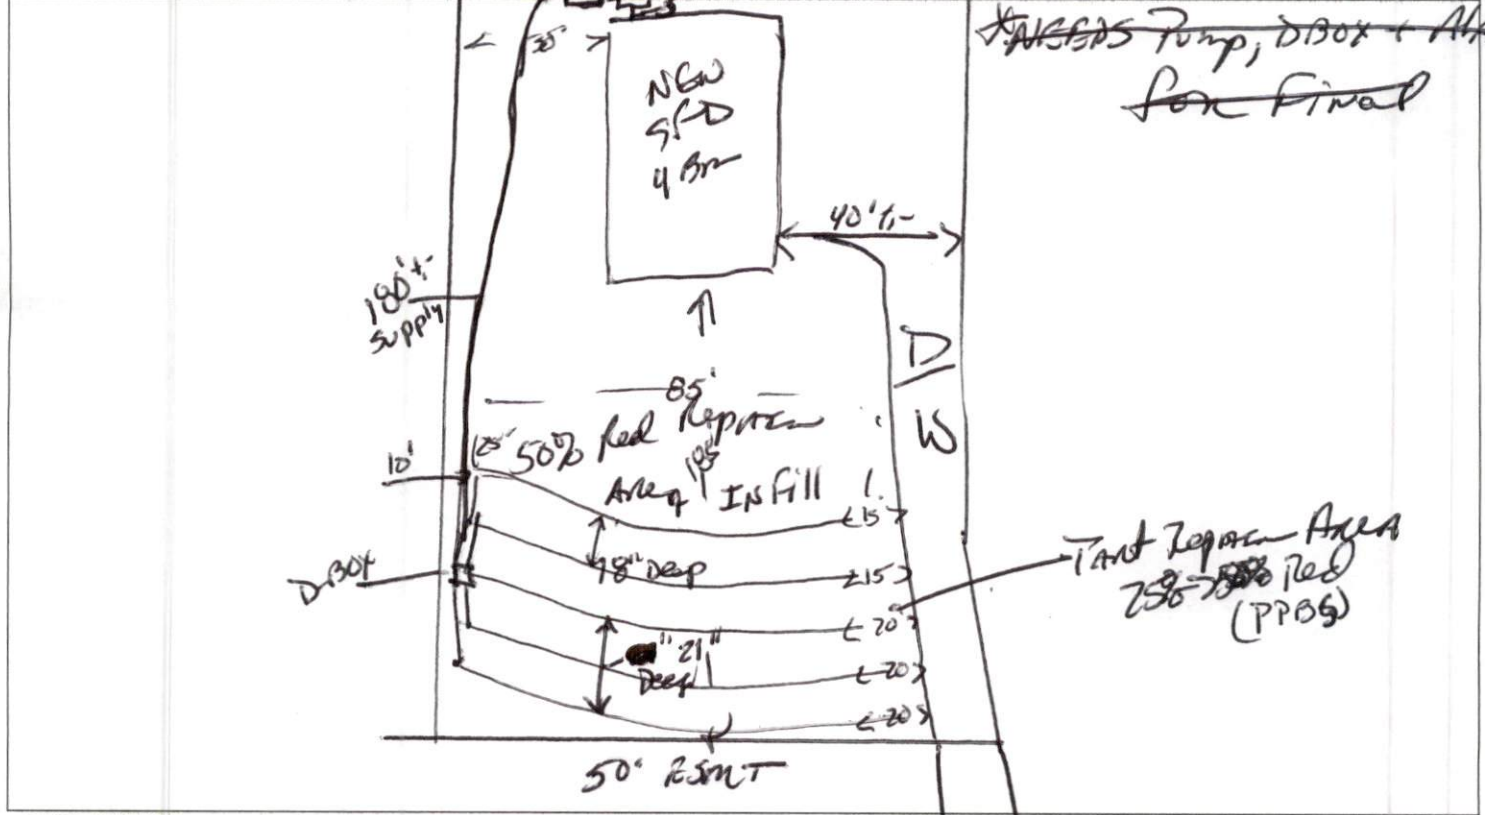

PERMIT CONDITIONS:

- I. Performance: System shall perform in accordance with Rule .1961.
- II. Monitoring: As required by Rule .1961.
- III. Maintenance: As required by Rule .1961. Other: _____
Subsurface system operator required? Yes No
If yes, see attached sheet for additional operation conditions, maintenance and reporting.
- IV. Operation: _____
- V. Other: _____

D-Box Pump Alarm H2O Line PWR Line

Following are the specifications for the sewage disposal system on the above captioned property.

Type of system: Conventional Other 570 INSULATION Septic Tank: 1000 gallons Pump Tank: 1000 gallons

Subsurface Drainage Field No. of ditches 5 exact length of each ditch 80 feet width of ditches 3 feet depth of ditches 21-718 inches

French Drain Required: _____ Linear feet

Authorized State Agent James E. Marshall Date 9-17-24