


Products					
PlotID	Length	Product		Plies	Net Qty
SPBM-1	12' 0"	1-3/4" x 9-1/2" VERSA-LAM® 2.0 3100 SP		2	4

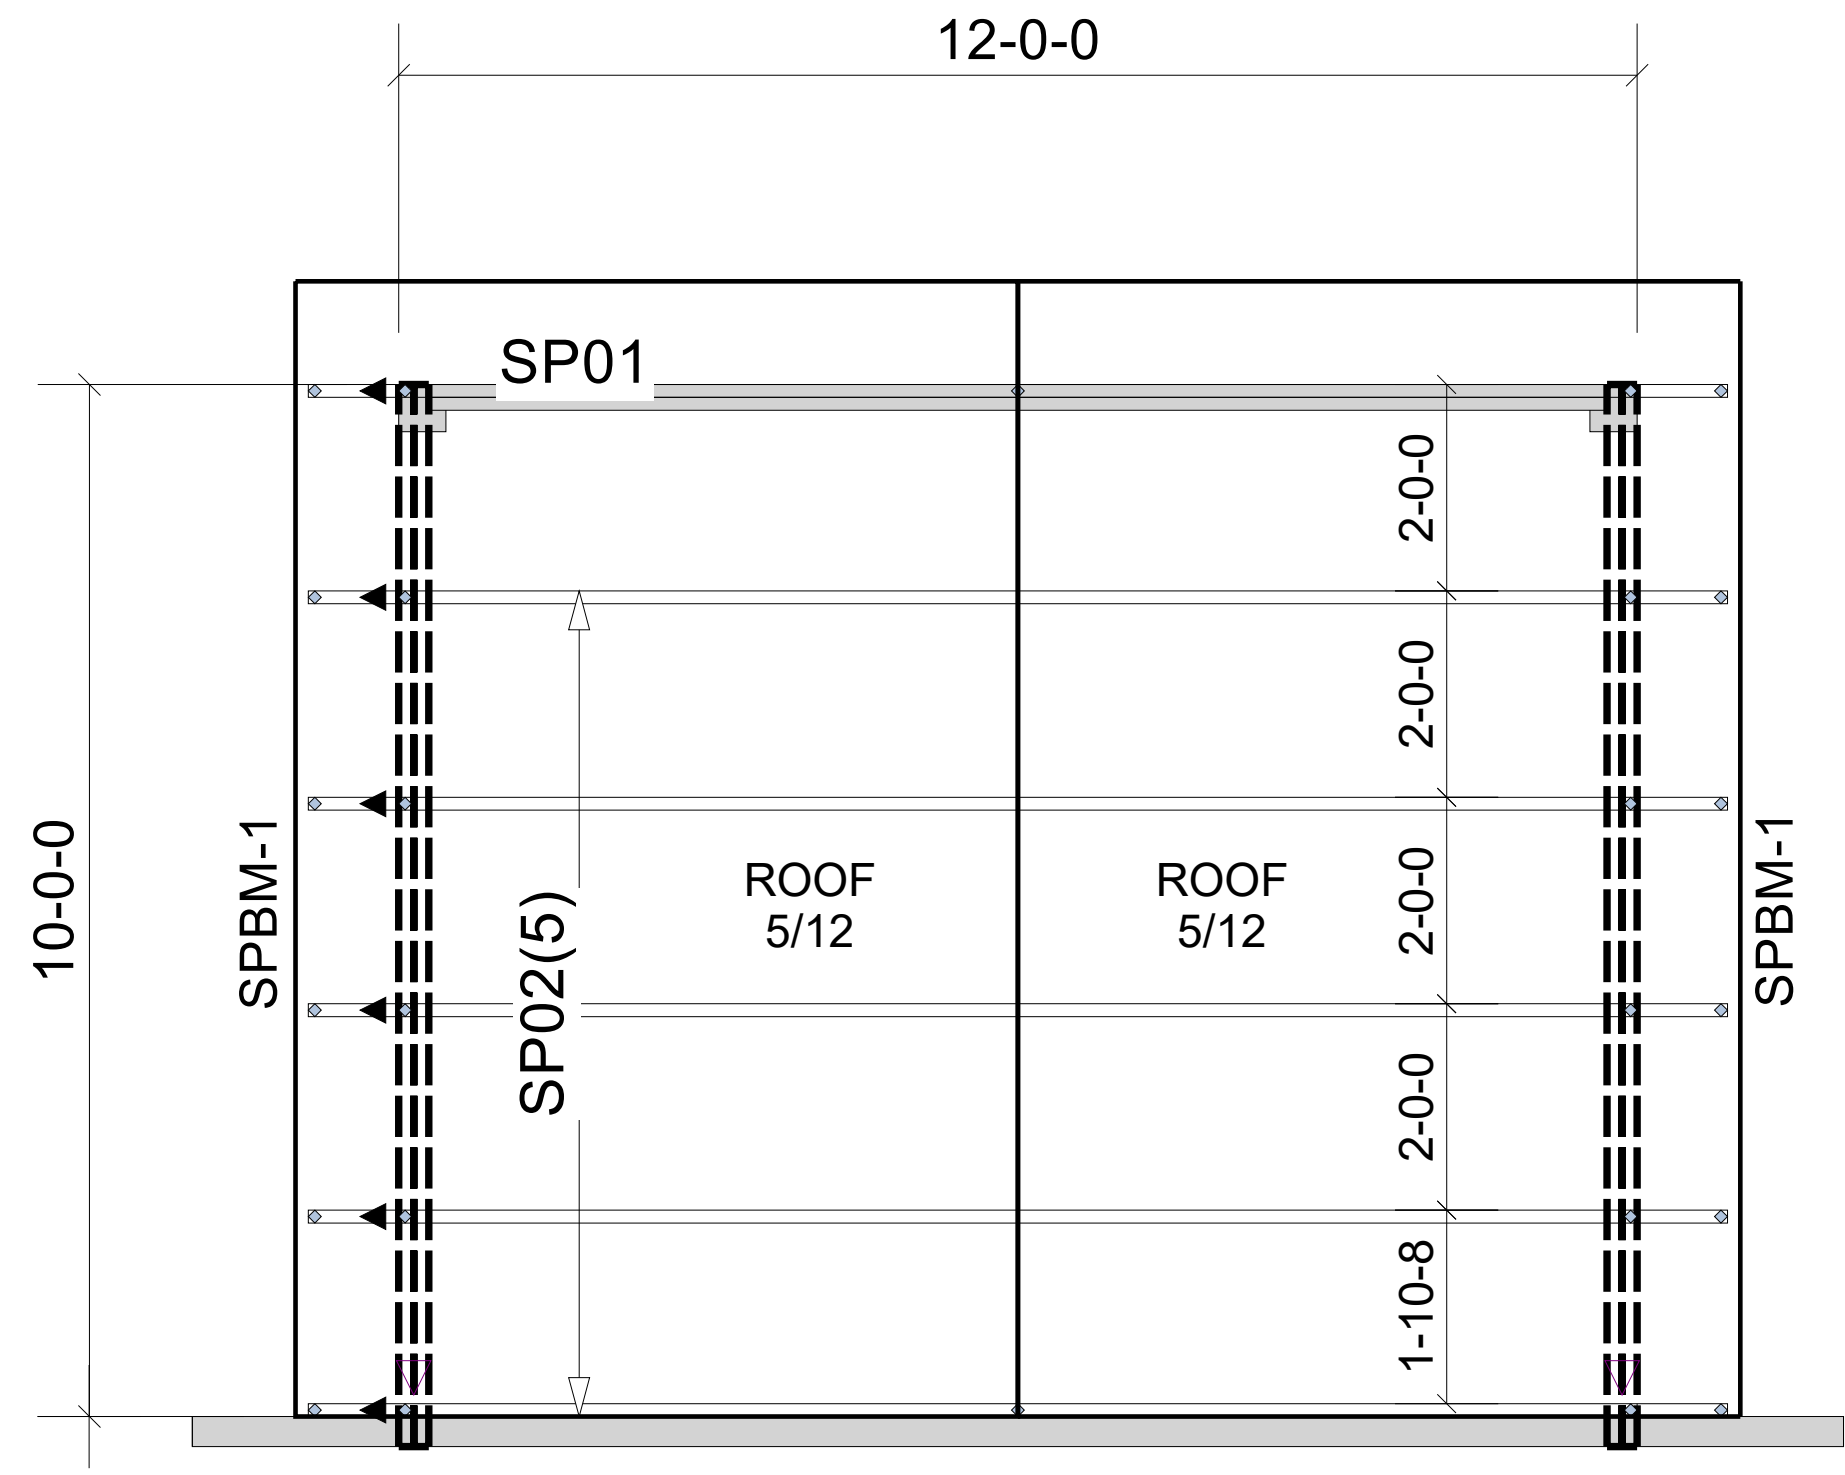

REVISIONS:



Moncks Corner/Easley, SC (800) 475-3999
Sparta, NC (336) 372-2226

▲ = LEFT END OF TRUSS

FOR PERMIT

Client:	MATTAMY HOMES-RALEIGH
Job:	LOT 51 PROVIDENCE CREEK
Plan Information:	REDWOOD-FH
NOT TO SCALE	Date: 09/14/23
Drawn By: MBB	Job #: 23-6773-R01
	Sales Rep: KYLE GIBSON
	Phone: 864-304-3282

ROOF