



NOTE TO BUILDER:
It is the sole responsibility of the builder to review and verify these plans according to the north carolina building code (IRC) and to understand every part of these plans herein.

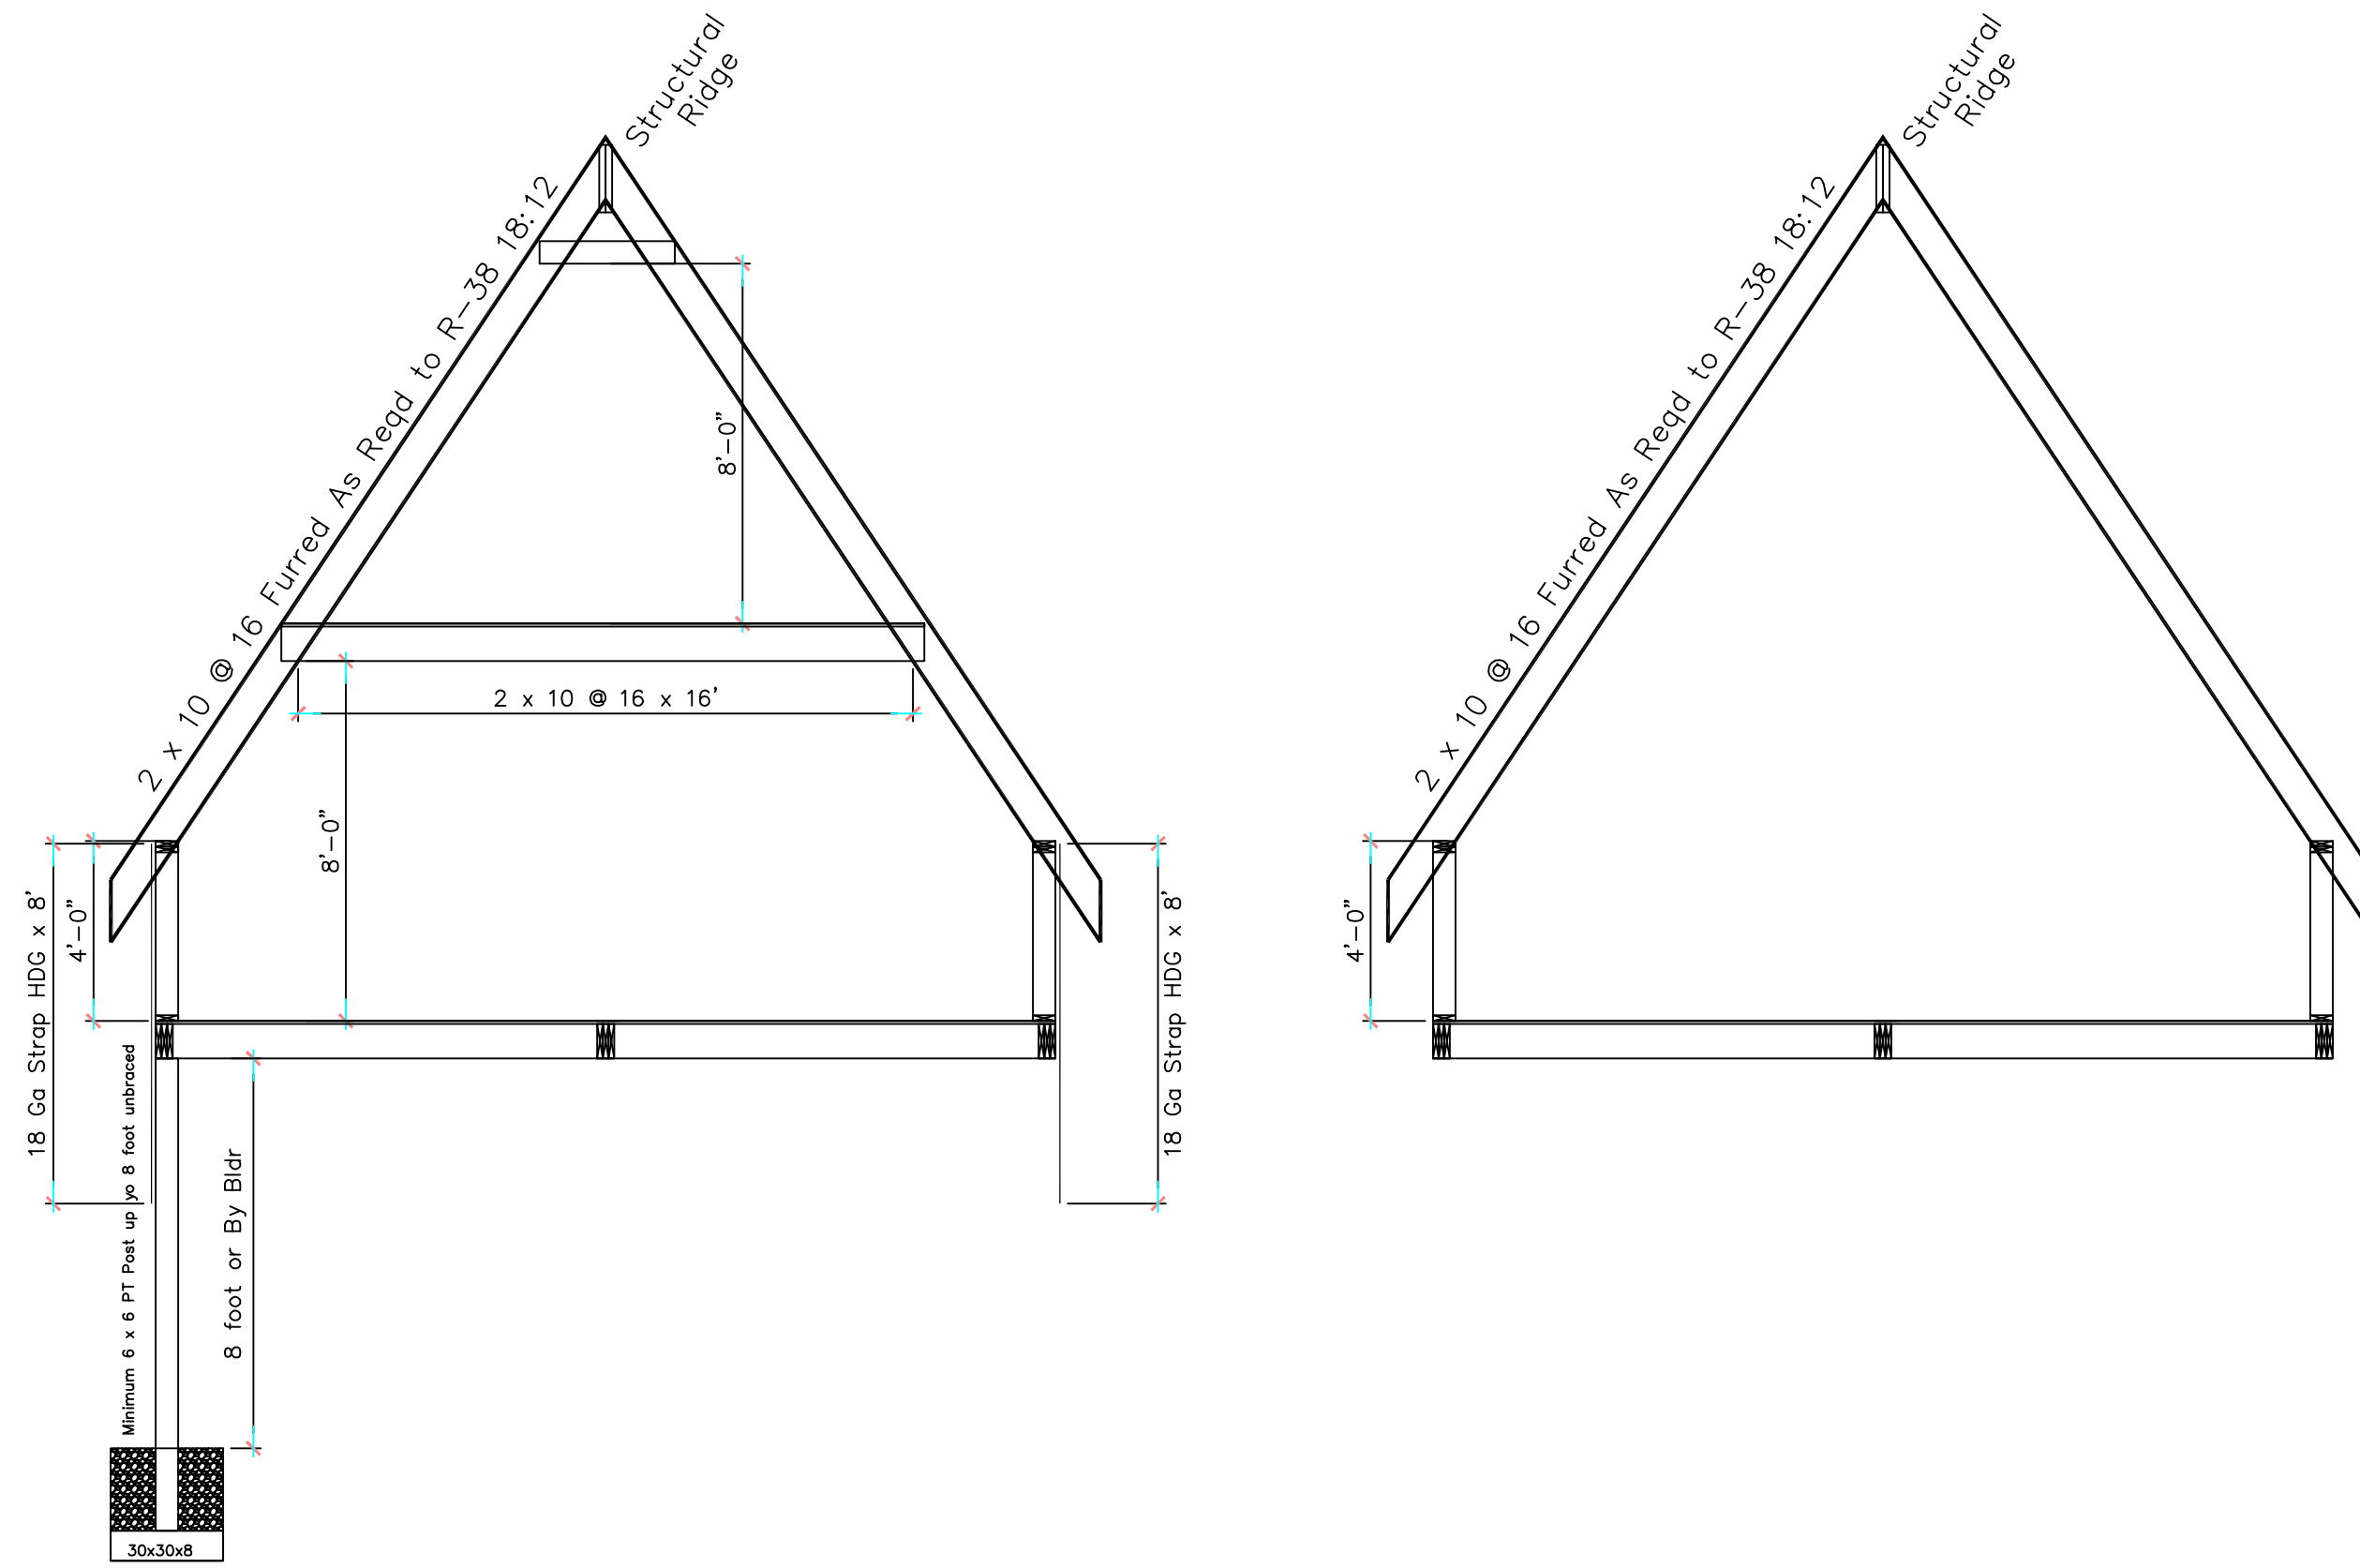

ATTIC VENTILATION
600 SQ. FT. OF CEILING / 150 = 4 SQ. FT. OF FREE VENT REQUIRED = 2 SQ. FT. IN / 2 SQ. FT. OUT
NOTE:
REFER TO SECTION 806 (ROOF VENTILATION) IN THE NORTH CAROLINA STATE BUILDING CODE (IRC)
All framing #2 SPF or better




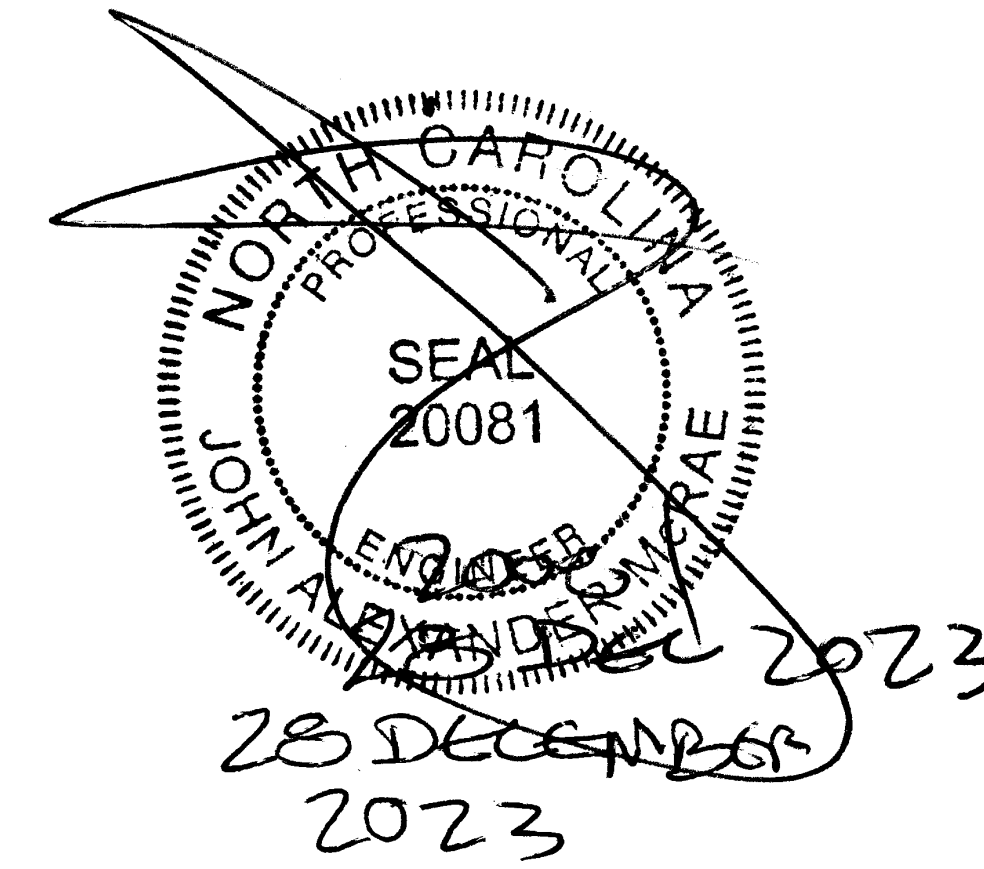


Structural Design By:
John Alexander McRae, PE, Inc
218 Coley Farm Road
Fuquay-Varina North Carolina 27526
jampe@nc.rr.com (919) 210-5749
P O Box 1466 Apex, NC 27502
Report deficiencies immediately
2312-15
(NC C-2298)

date:
28 December 2023

drawn by:
J A McRae

John Alexander McRae, P.E., Inc.
Residential and Commercial Engineering (NC C-2298)
218 Coley Farm Road Fuquay-Varina NC 27526
P O Box 1466 Apex, NC 27502
Cell 919.210.5749 jampe@nc.rr.com

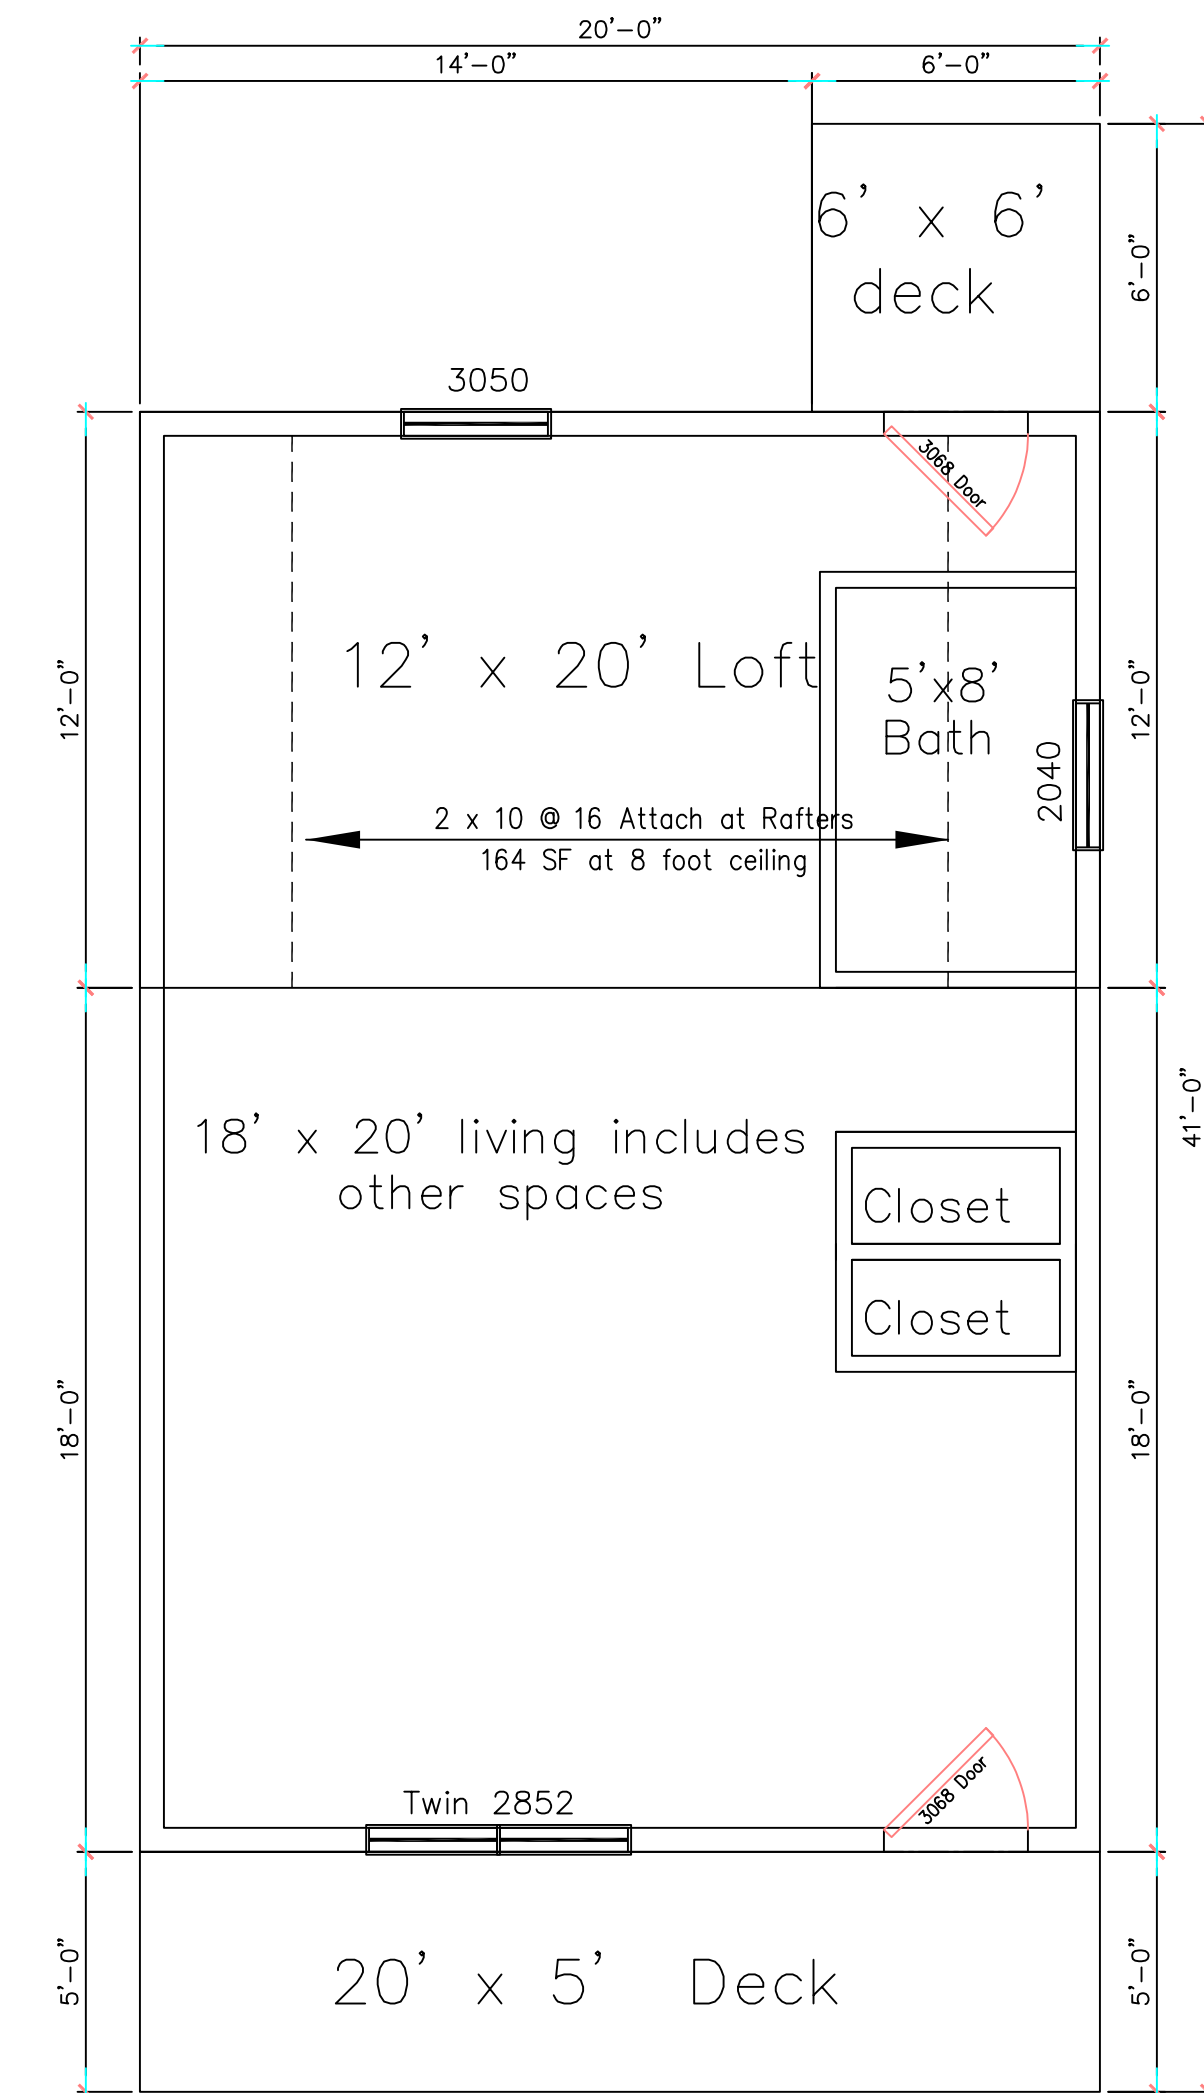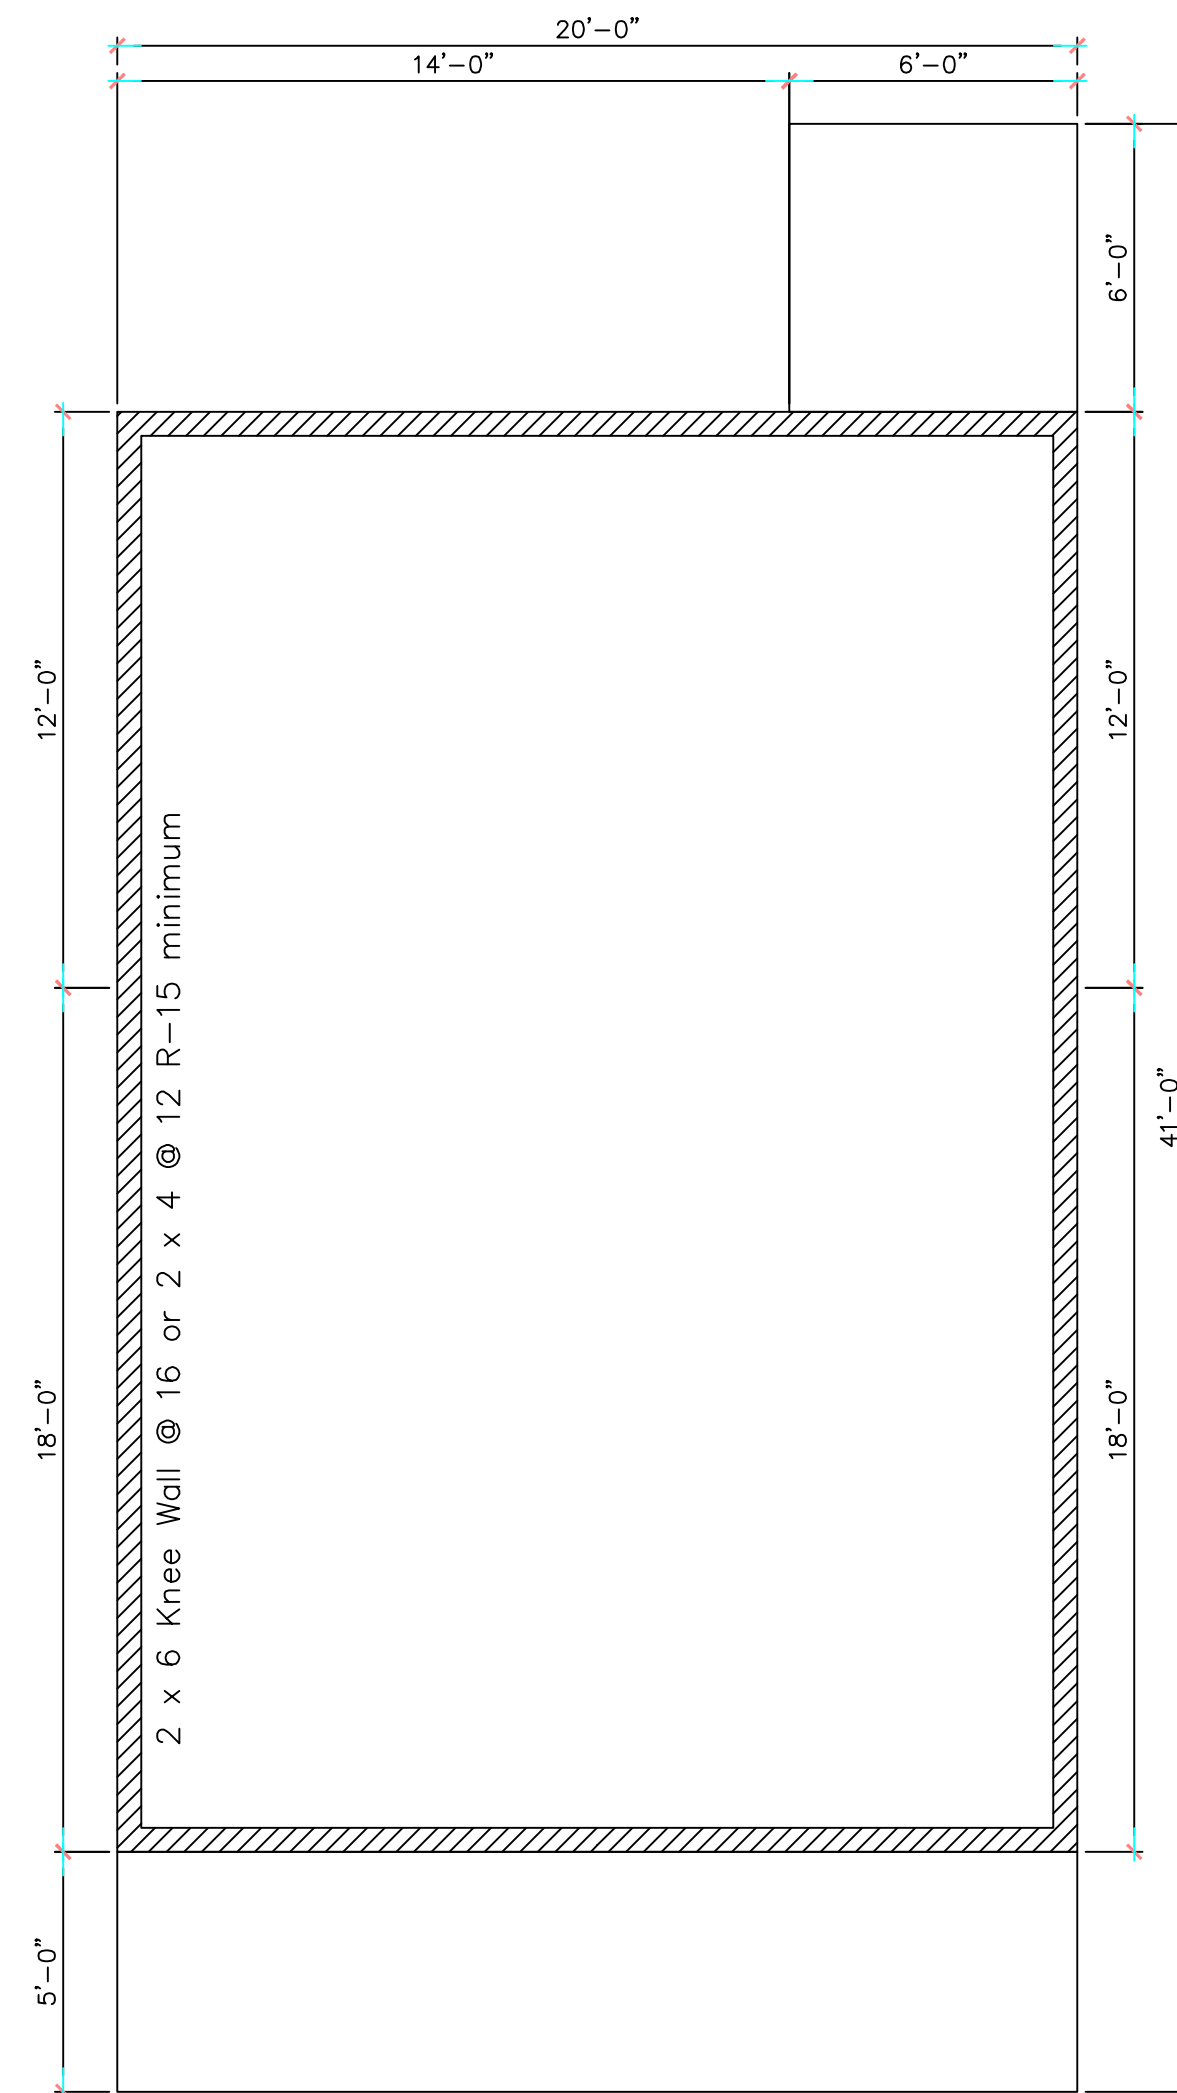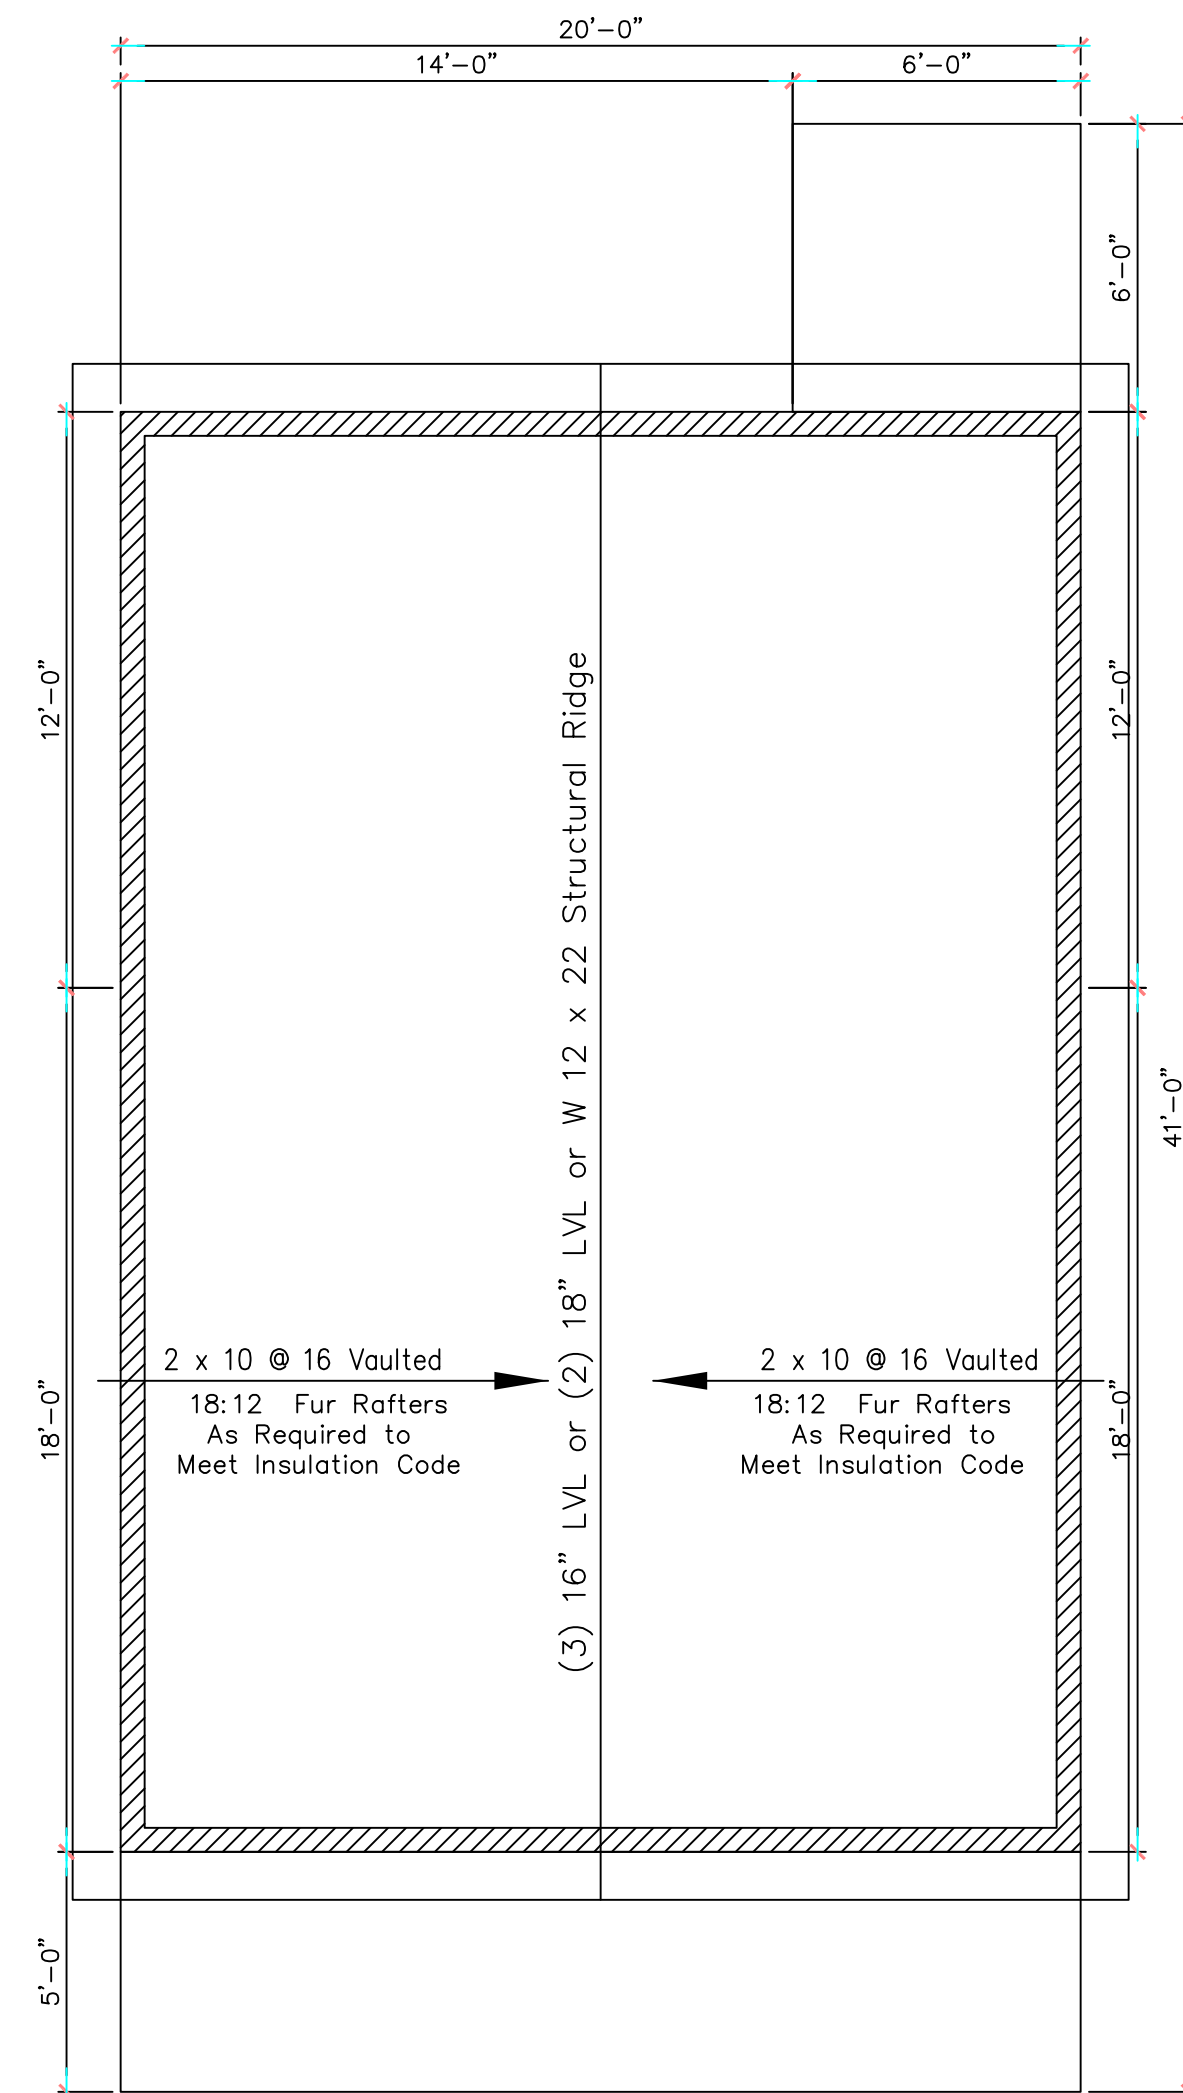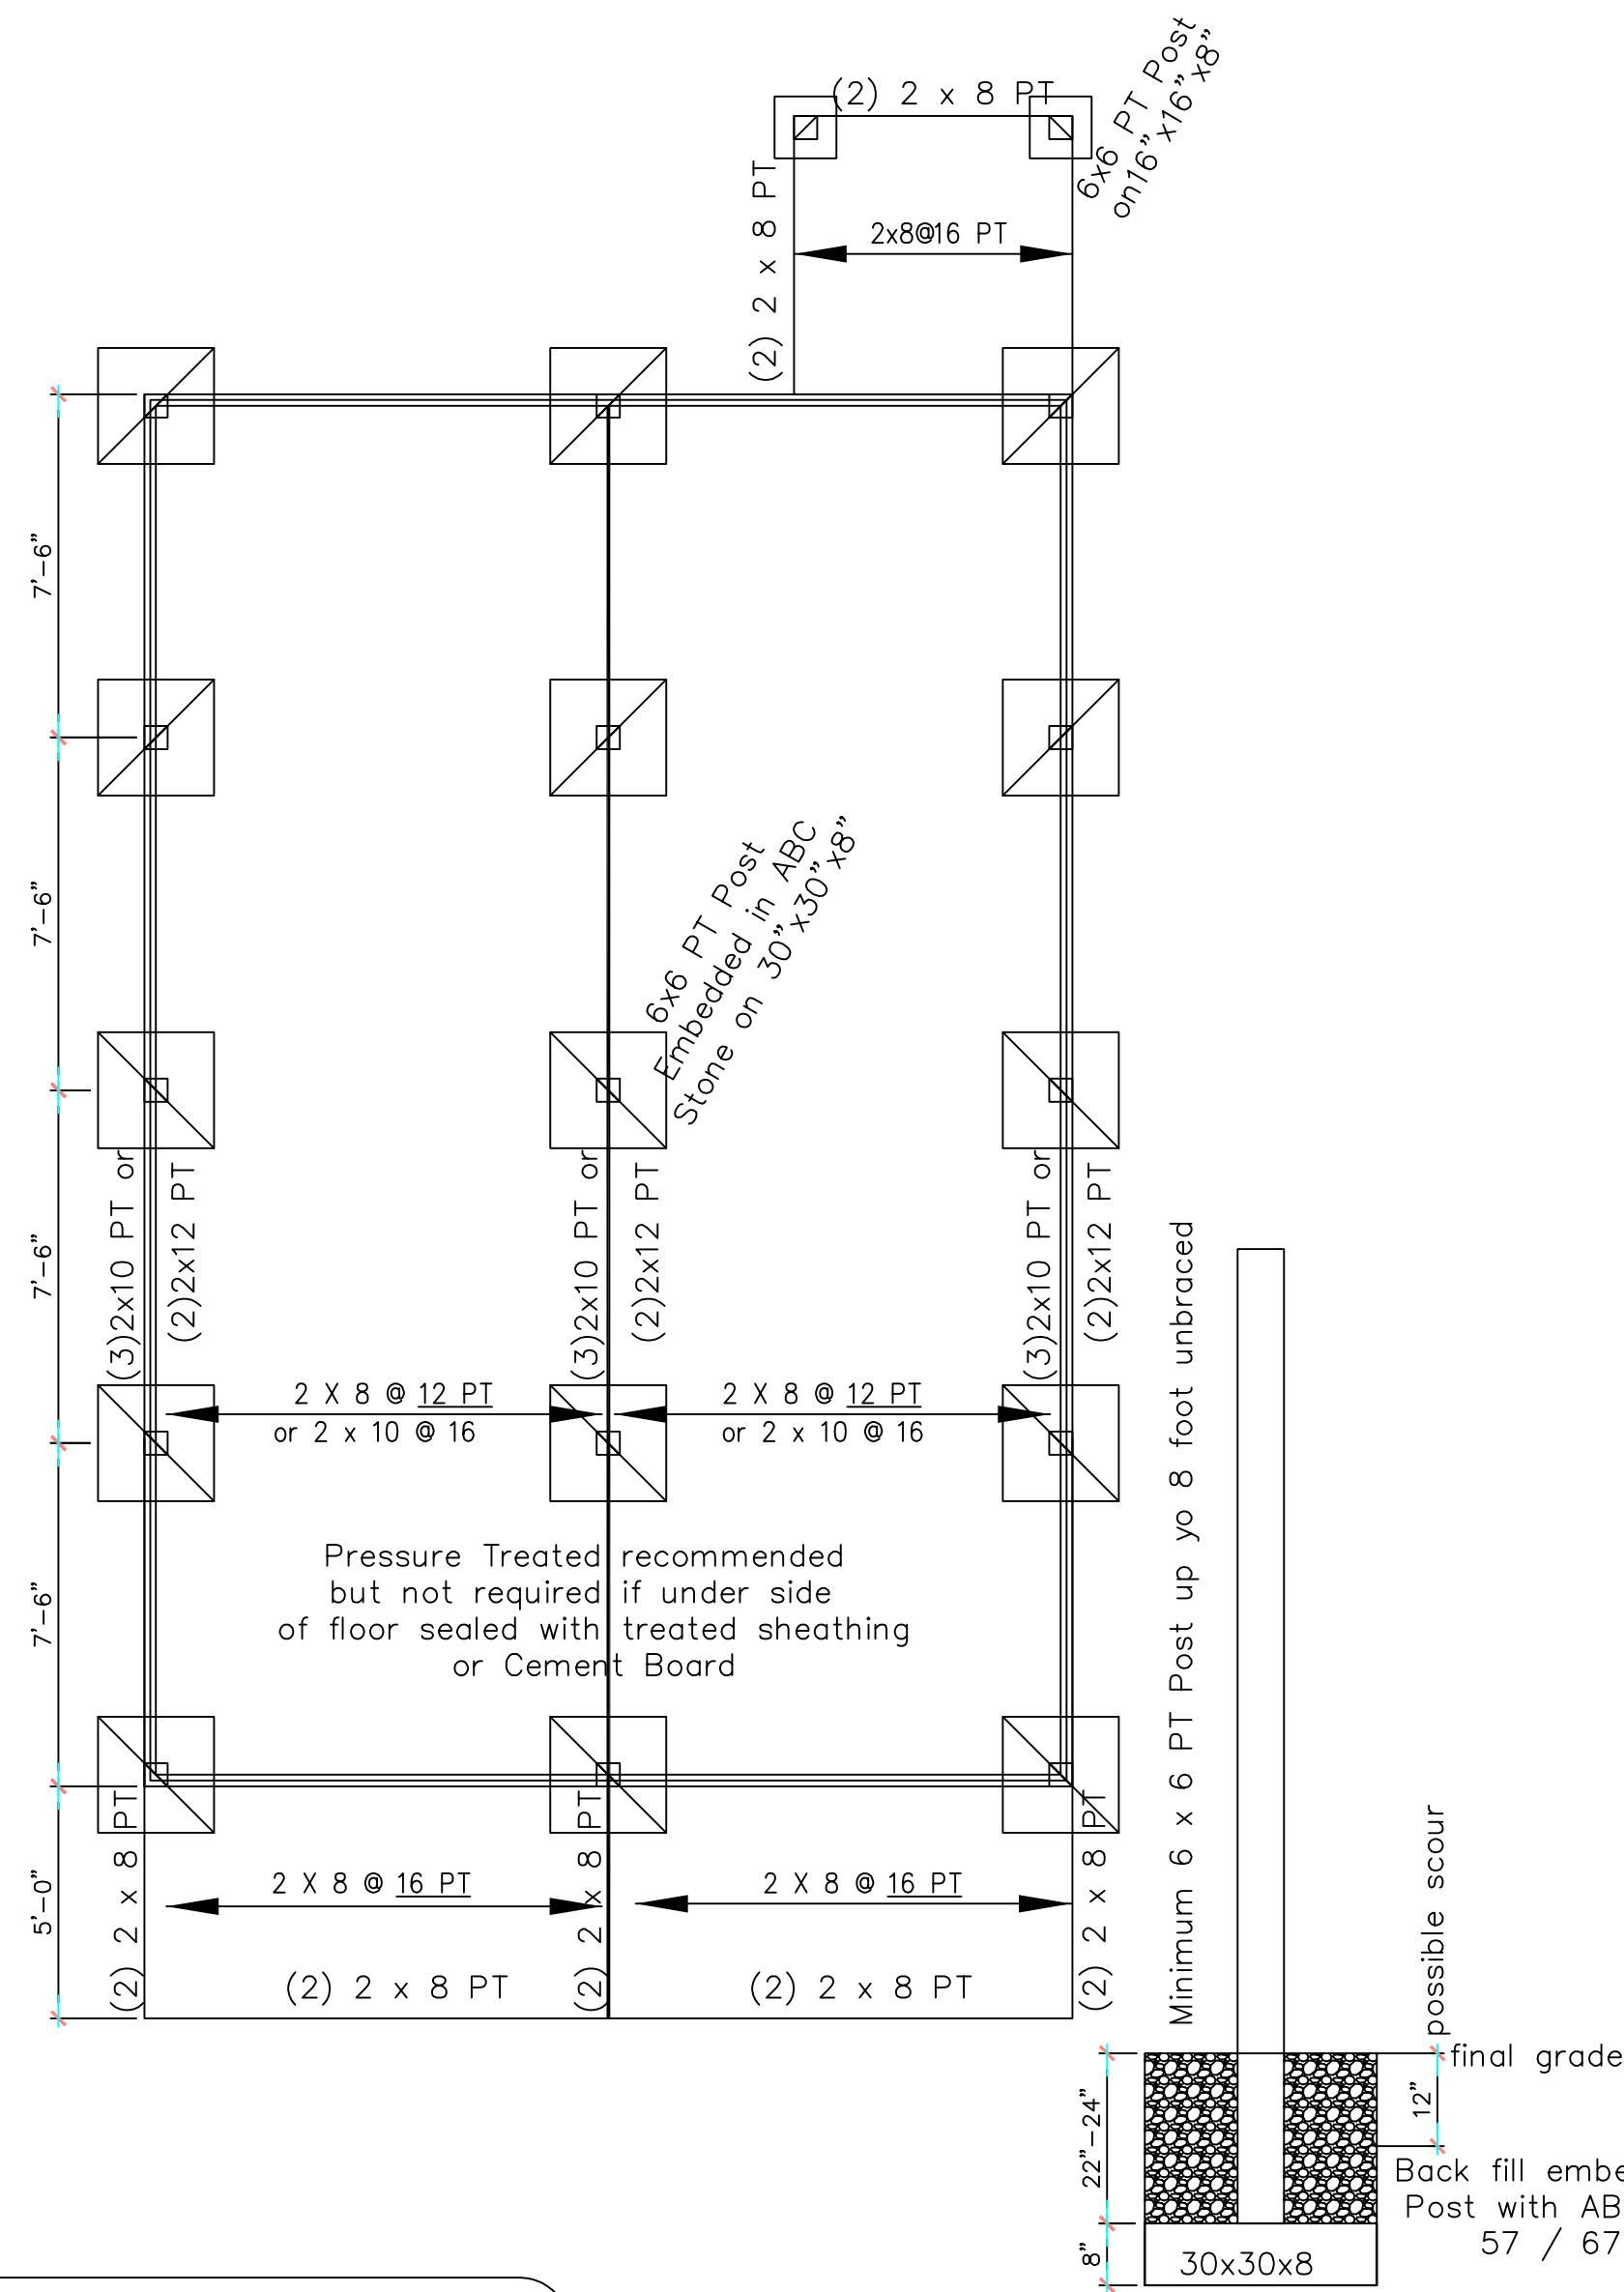

Ron Sherpinkas
274 Valerie Lane

sheet no.
S1 of **S1**
plan no.
2312-15

Design to IRC 2015 NCRC Residential Building Code 2018

JAMPE, INC. does not assume liability for any deviation of these plans or construction methods. All information must be confirmed by contractor prior to commencement of construction.