


Products					
PlotID	Length	Product		Plies	Net Qty
SPBM-1	12' 0"	1-3/4" x 9-1/2" VERSA-LAM® 2.0 3100 SP		2	4

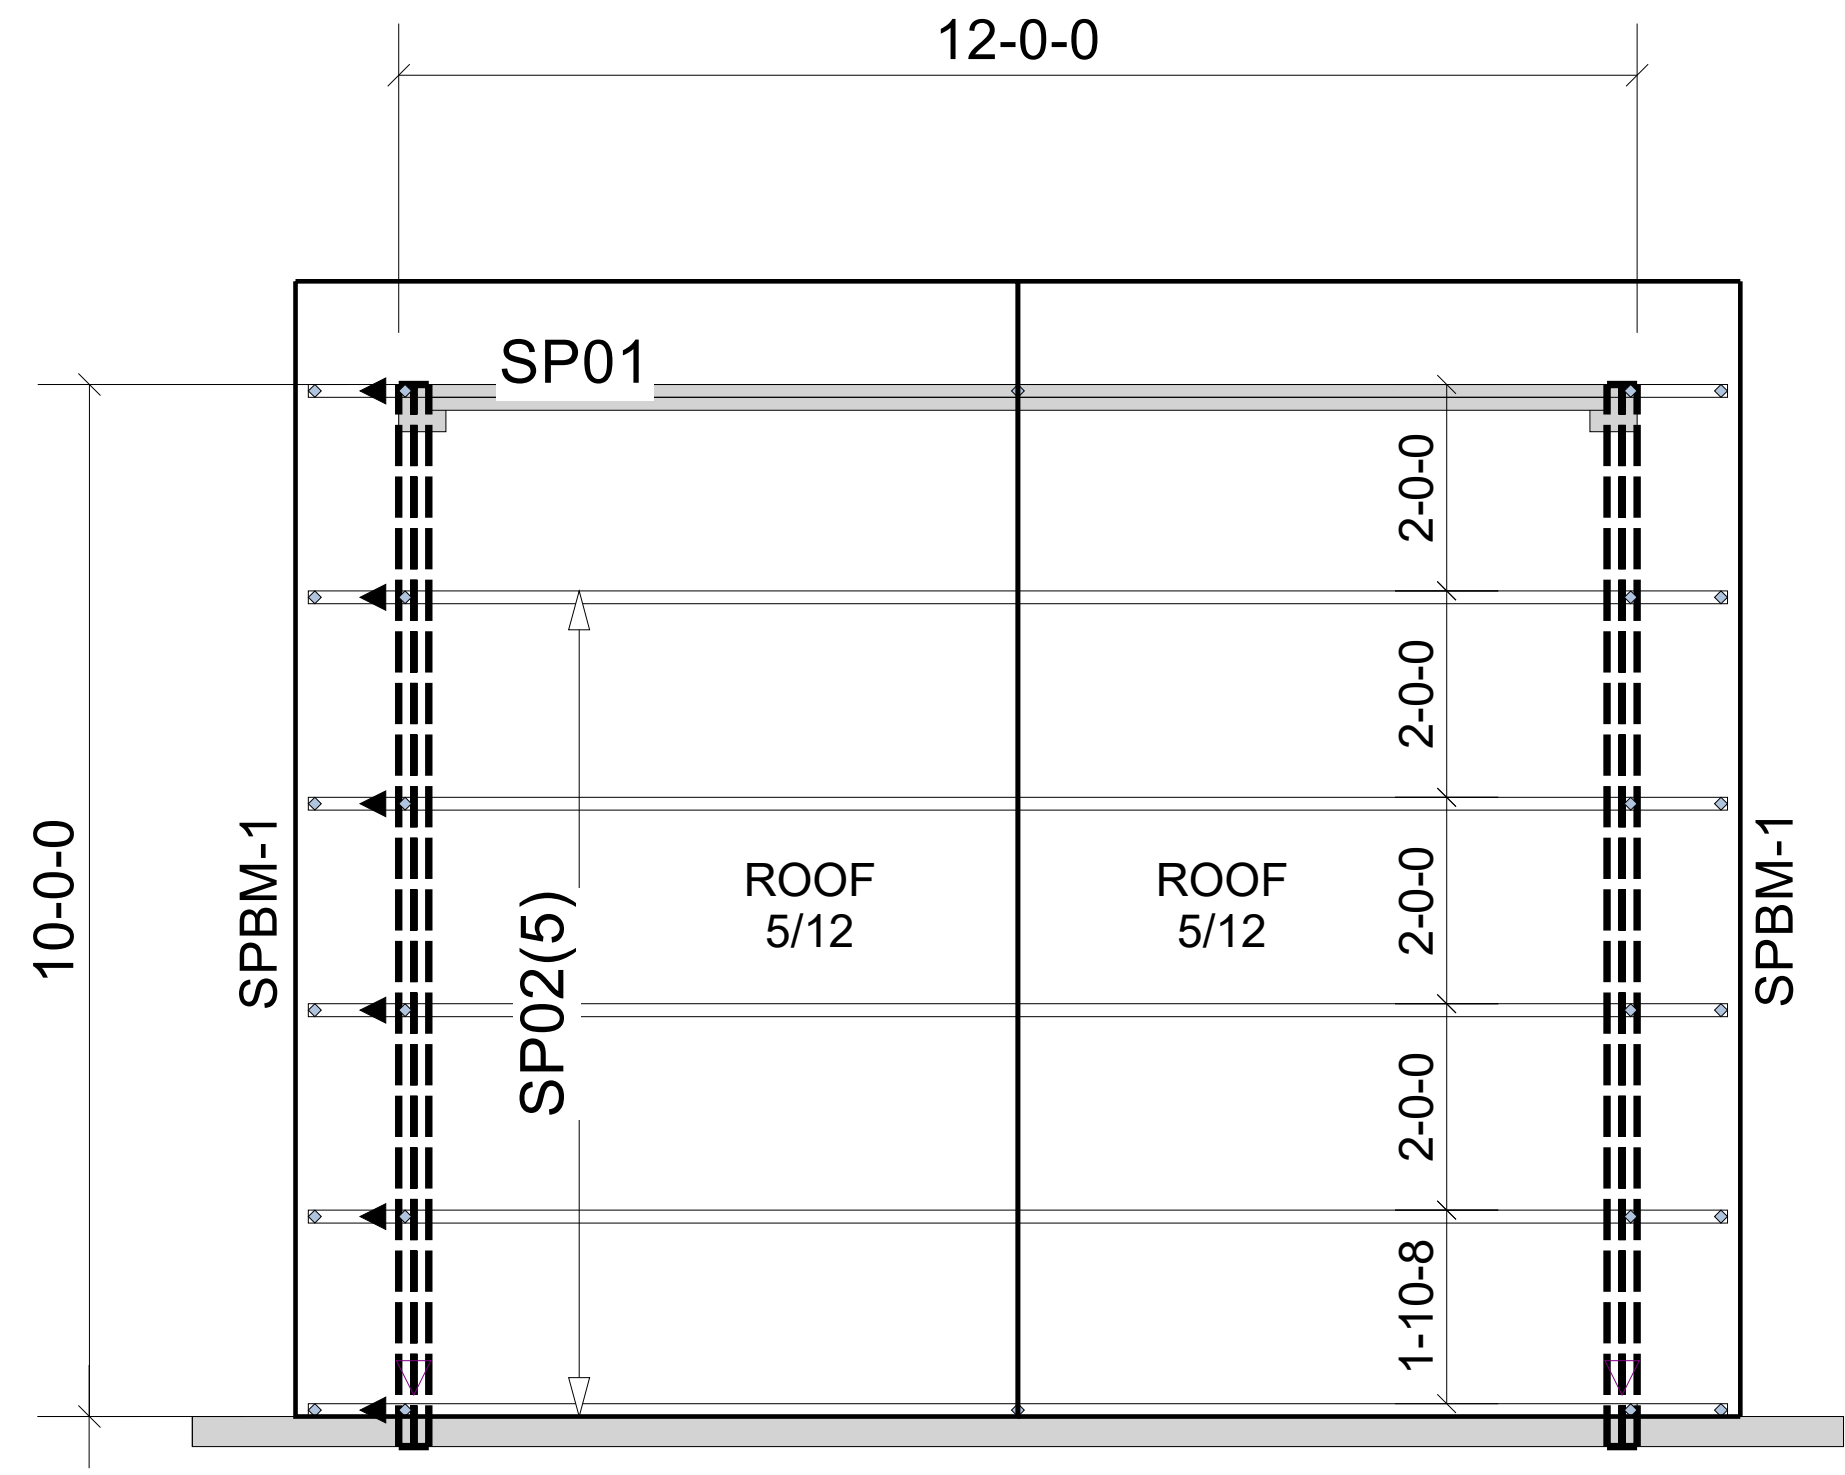

REVISIONS:



Moncks Corner/Easley, SC (800) 475-3999
Sparta, NC (336) 372-2226

▲ = LEFT END OF TRUSS

FOR PERMIT

Client: **MATTAMY HOMES-RALEIGH**
 Job: **LOT 7 PROVIDENCE CREEK**
 Plan Information:
SHENANDOAH-FH
 NOT TO SCALE Date: 10/19/23
 Drawn By: MBB Sales Rep: KYLE GIBSON
 23-7730-R01 Phone: 864-304-3282

ROOF