


$\frac{1}{4}'' = 35'$  SCALE  $\approx$

Site Plan

Address

625 SHUE ROAD  
BROADWAY, NC  
27505

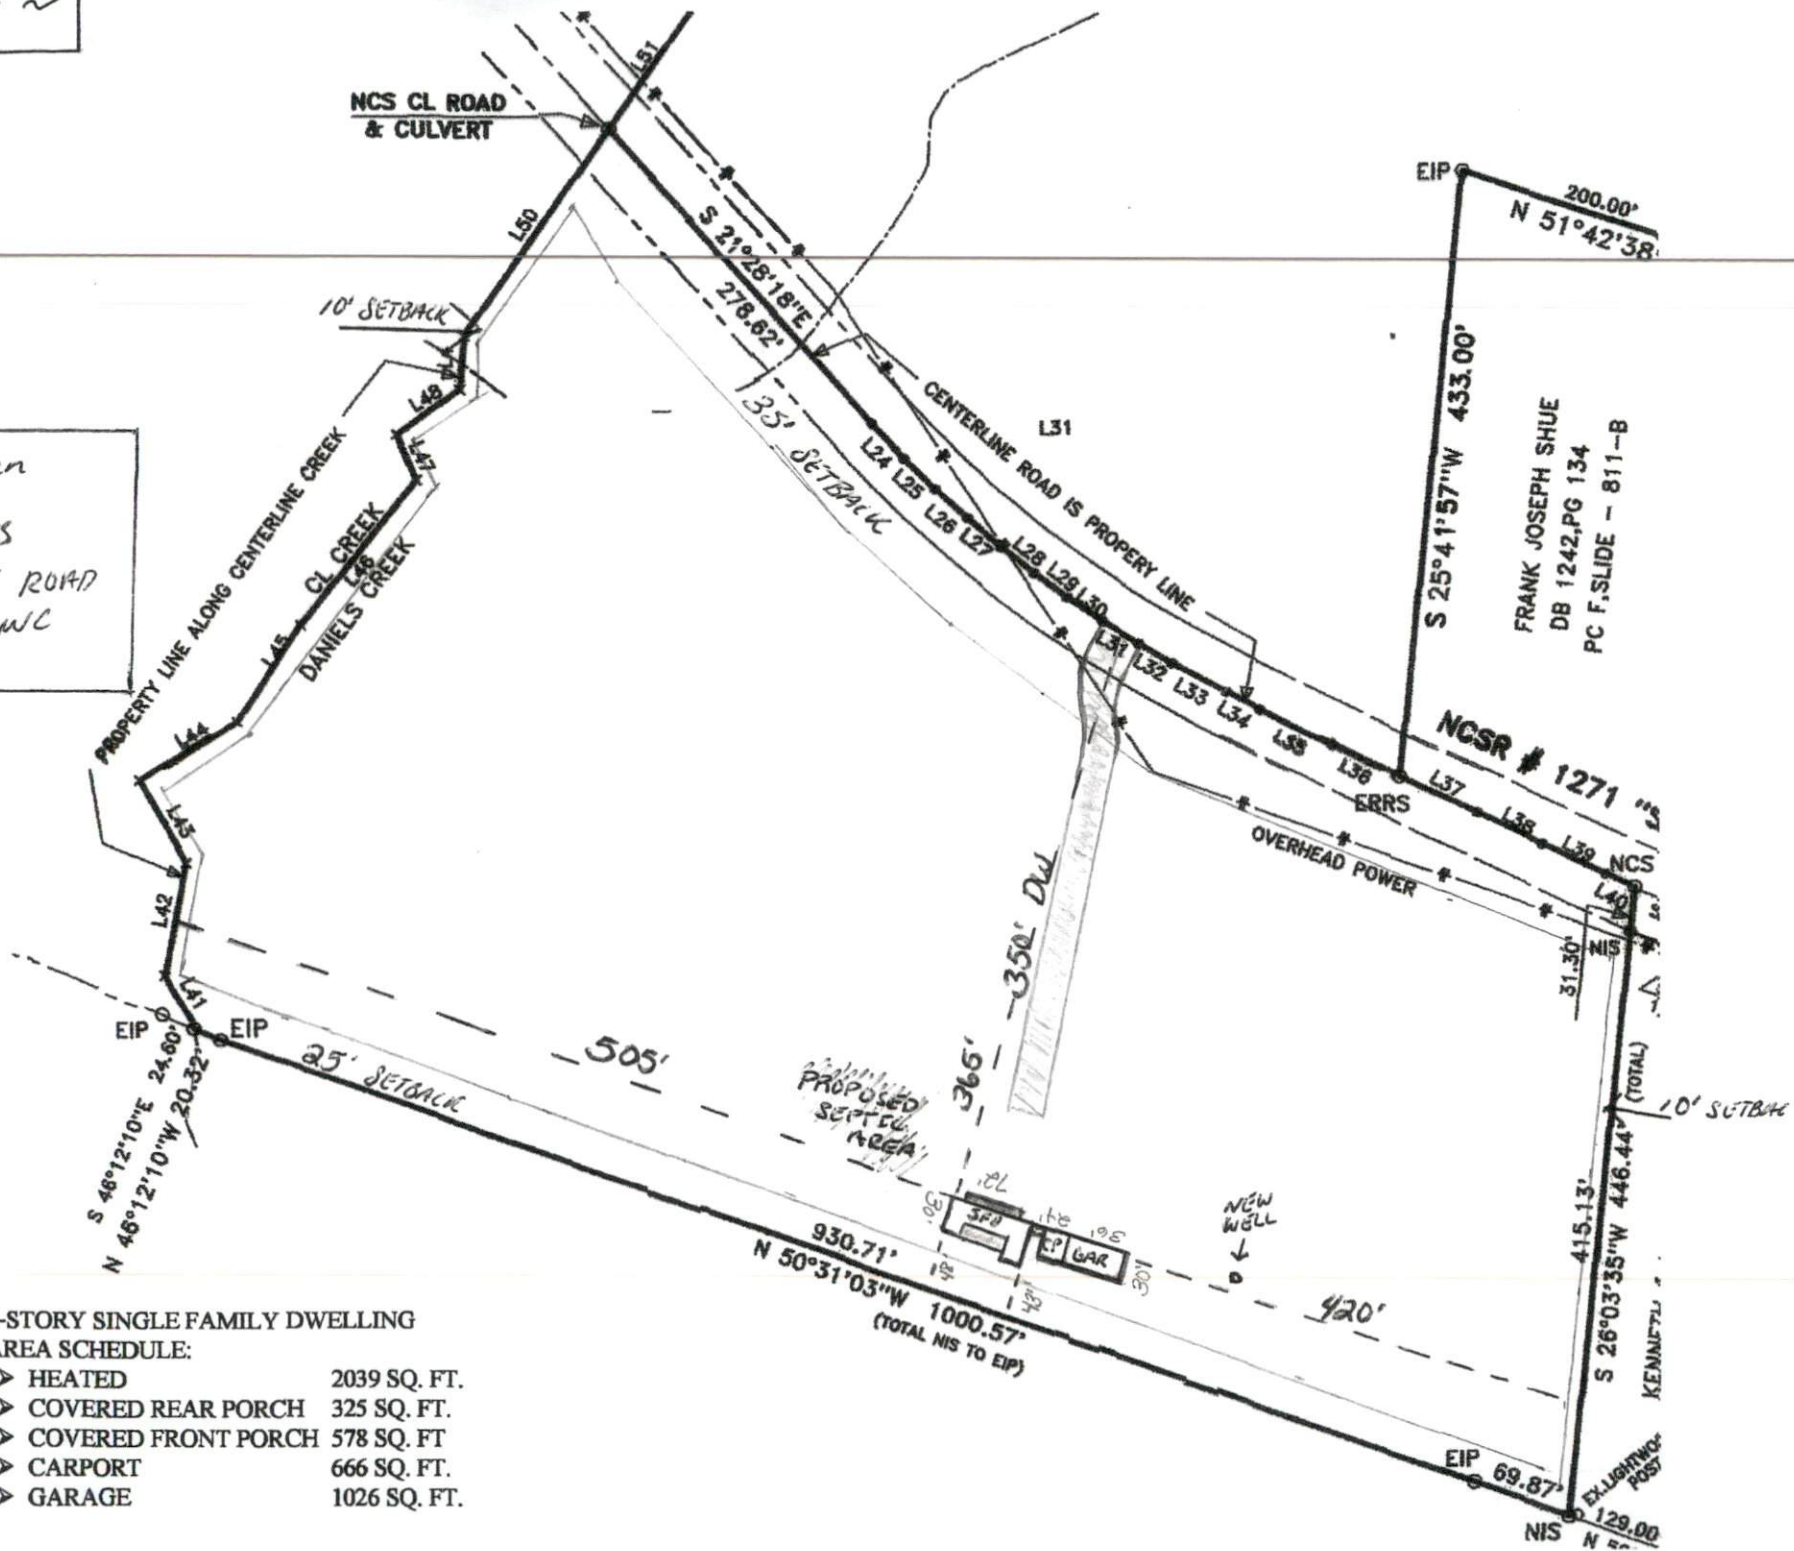

1-STORY SINGLE FAMILY DWELLING  
AREA SCHEDULE:

- HEATED 2039 SQ. FT.
- COVERED REAR PORCH 325 SQ. FT.
- COVERED FRONT PORCH 578 SQ. FT.
- CARPORT 666 SQ. FT.
- GARAGE 1026 SQ. FT.

NOT FOR LEGAL USE



**LEGEND**

- |                               |                 |             |                  |
|-------------------------------|-----------------|-------------|------------------|
| Surrounding County Boundaries | Address Numbers | Major Roads | US               |
| City Limits                   | Airport         | Interstate  | Road Centerlines |
| County Boundary               | NEW WELL        | NC          |                  |

3 BED - 3 BATH  
1 STORY SFD W/ ATTACHED  
CARPORT & GARAGE

AREA SCHEDULE / SQ. FT.  
2039 - HEATED  
0325 - CVD. REAR PORCH  
0578 - CVD. FRONT PORCH  
0666 - CARPORT (2 CAR)  
1026 - GARAGE (3 CAR)

