


RIGHT ELEVATION
SCALE: 1" = 3/16"

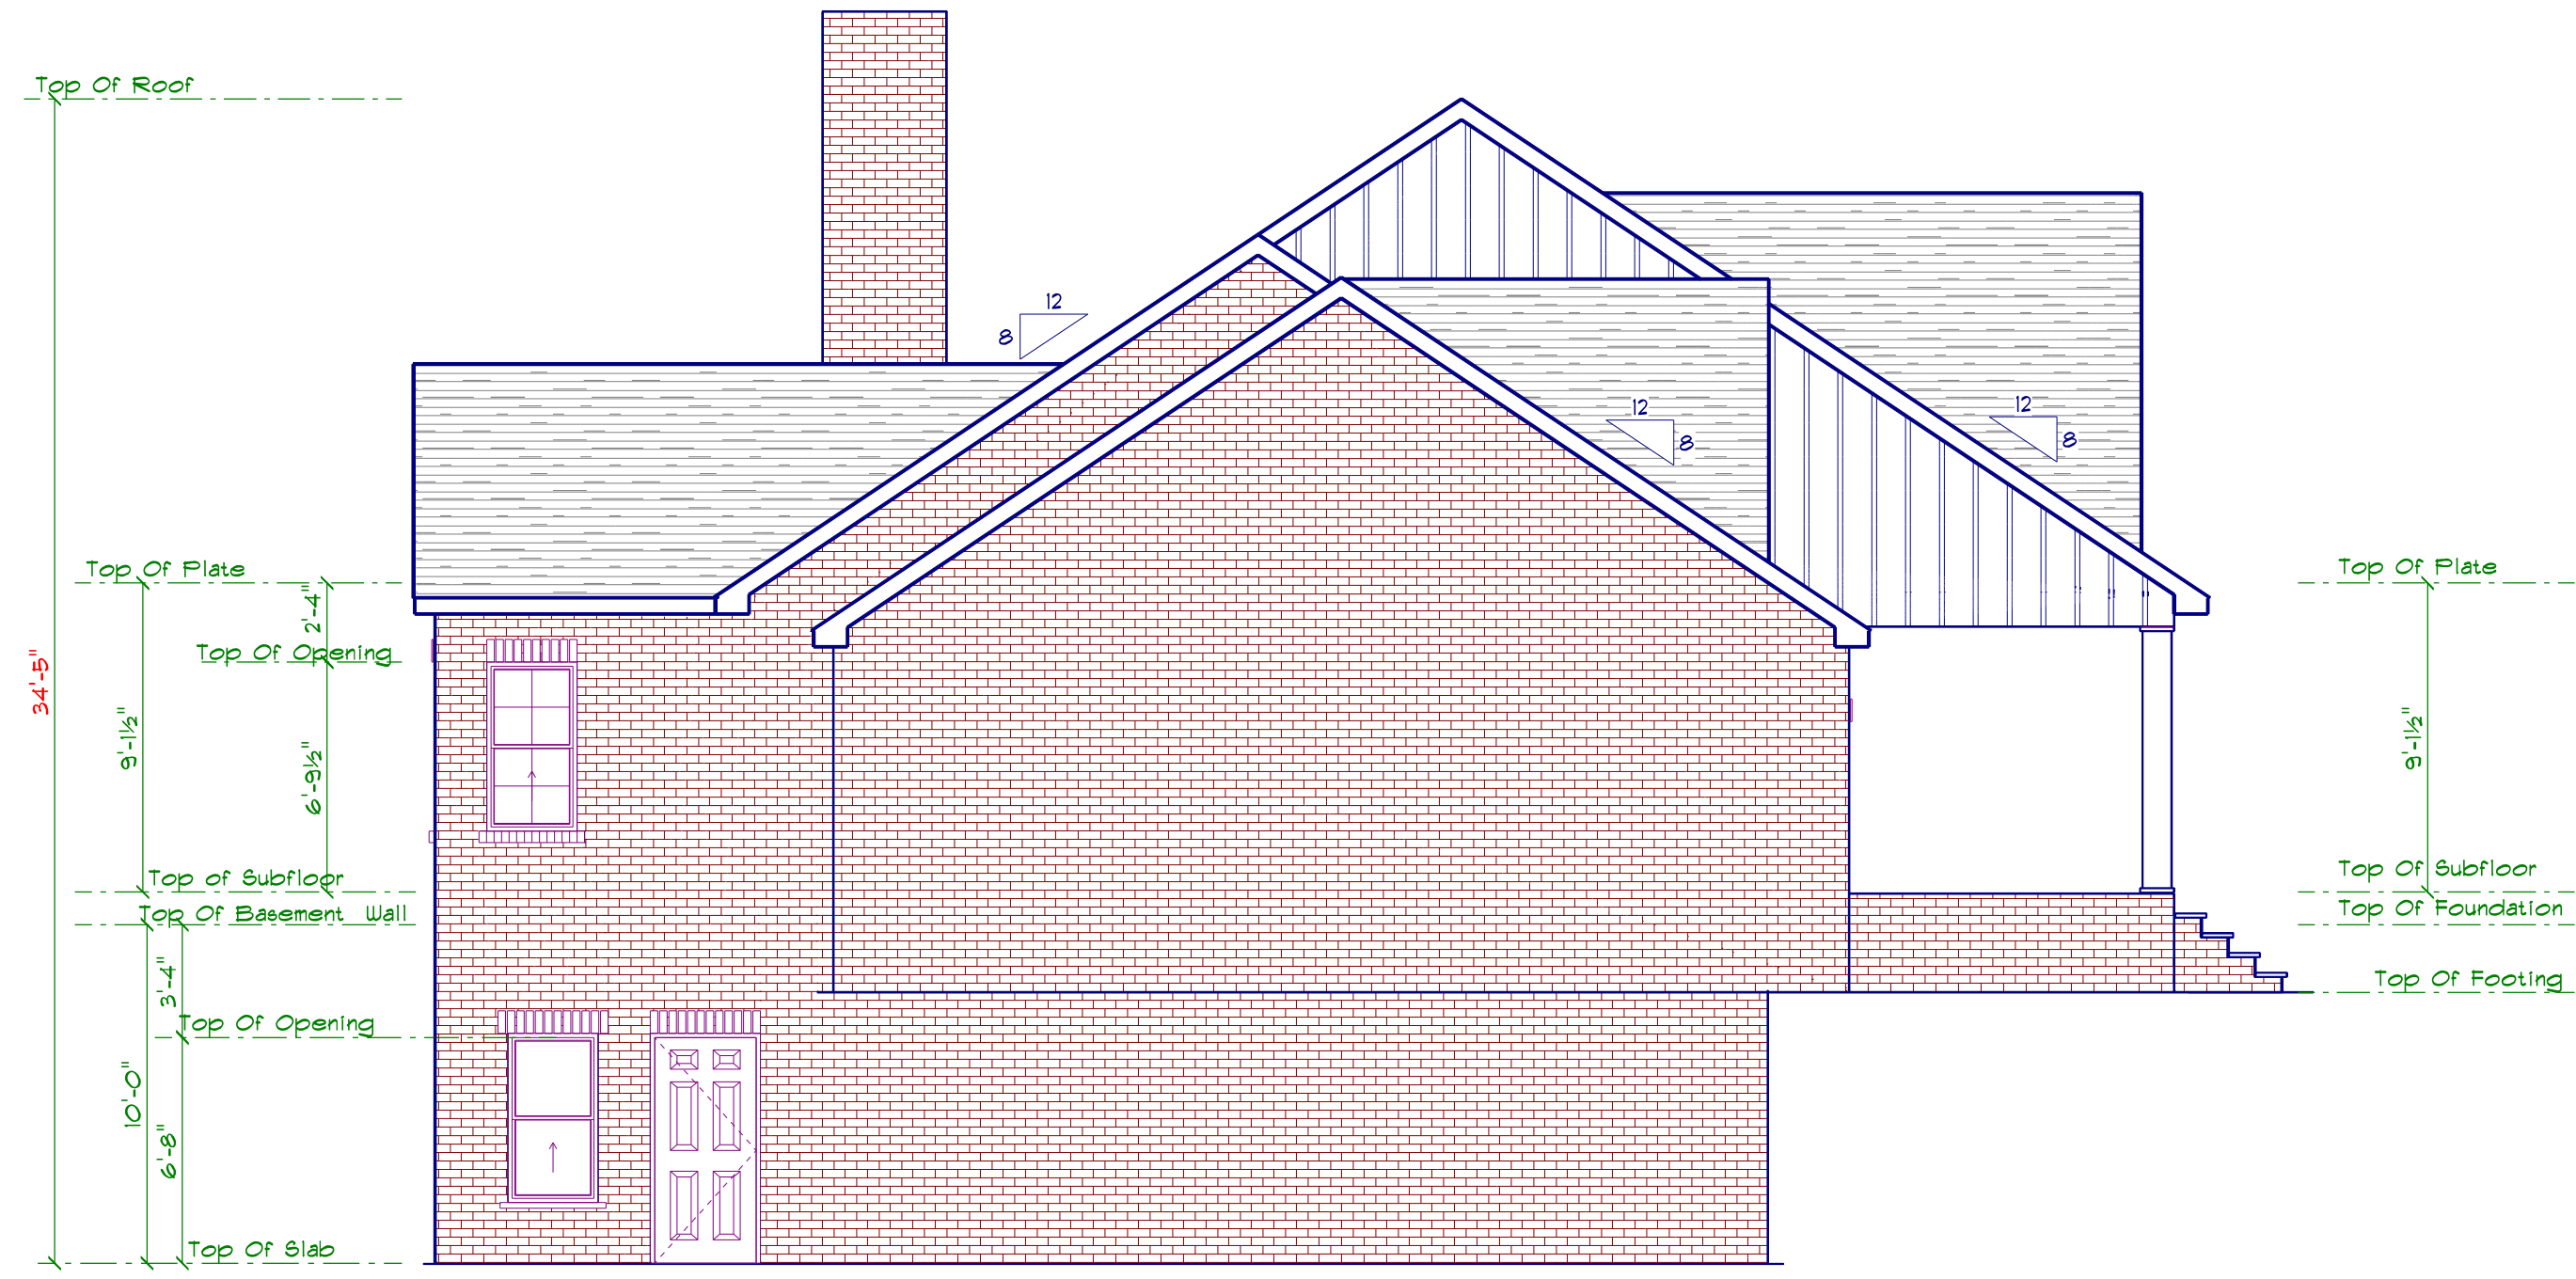

LEFT ELEVATION
SCALE: 1" = 3/16"