


New Home, Inc
Woodbridge South – Lot 34
87 Willow Creek Place
Harnett County
4-Bedroom Septic Proposal

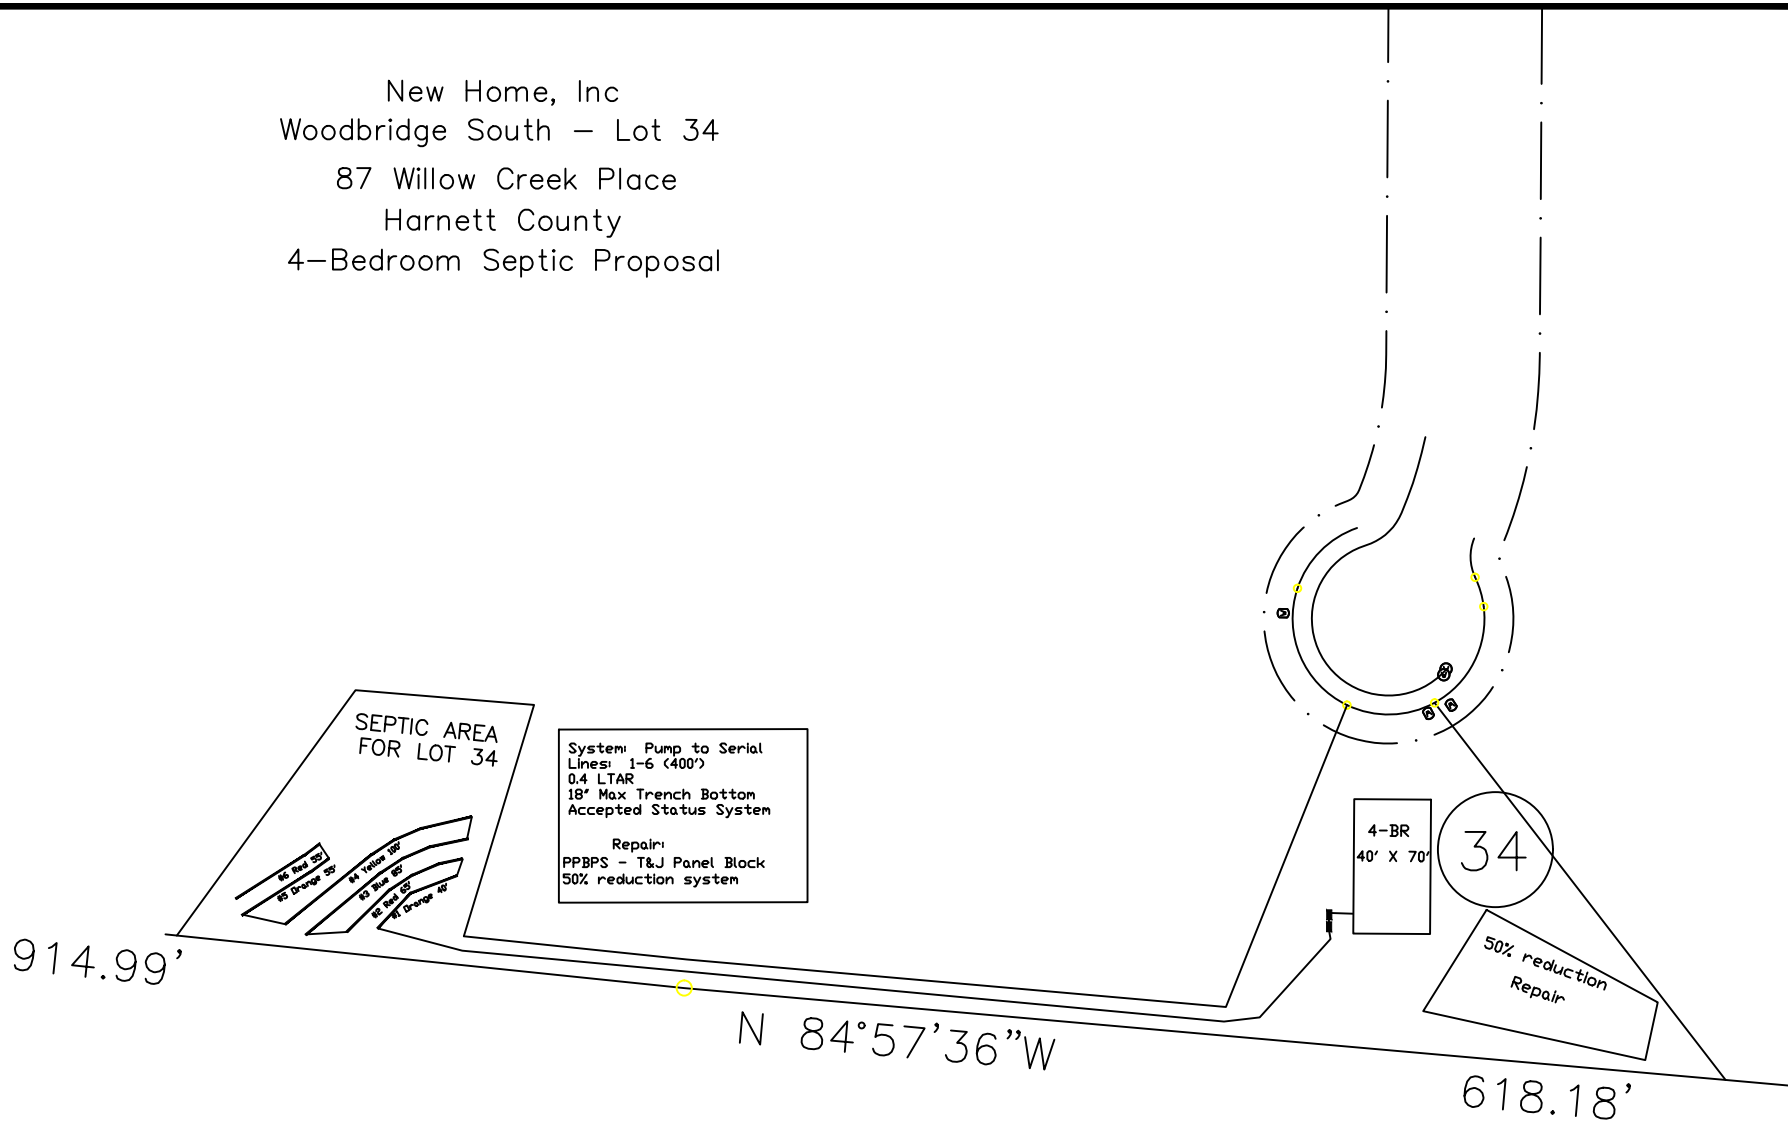

GRAPHIC SCALE
1" = 100'



Adams
Soil Consulting
919-414-6761
Job #1589
5-2-24