

Harnett County Department of Public Health

PERMIT # SFD 2312-0093

Operation Permit

New Installation Septic Tank Nitrification Line Repair Expansion

PROPERTY LOCATION: 83 Golden Leaf Farms, Angier

SUBDIVISION Tobacco Road

LOT # 13

Name: (owner) Paradise Homes

System Installer: Quality Septic

Basement with plumbing: Garage Number of Bedrooms 4


Type of Water Supply: Community Public Well Distance from well _____ feet

System Type: 25% Reduction System EZ Flow ~~Combi-ES Manifold~~ Types V and VI Systems expire in 5 years.

(In accordance with Table V a)

EZ Flow Owner must contact Health Department 6 months prior to expiration for permit renewal.

This system has been installed in compliance with applicable North Carolina General Statutes, Rules for Sewage Treatment and Disposal, and all conditions of the Improvement Permit and Construction Authorization.

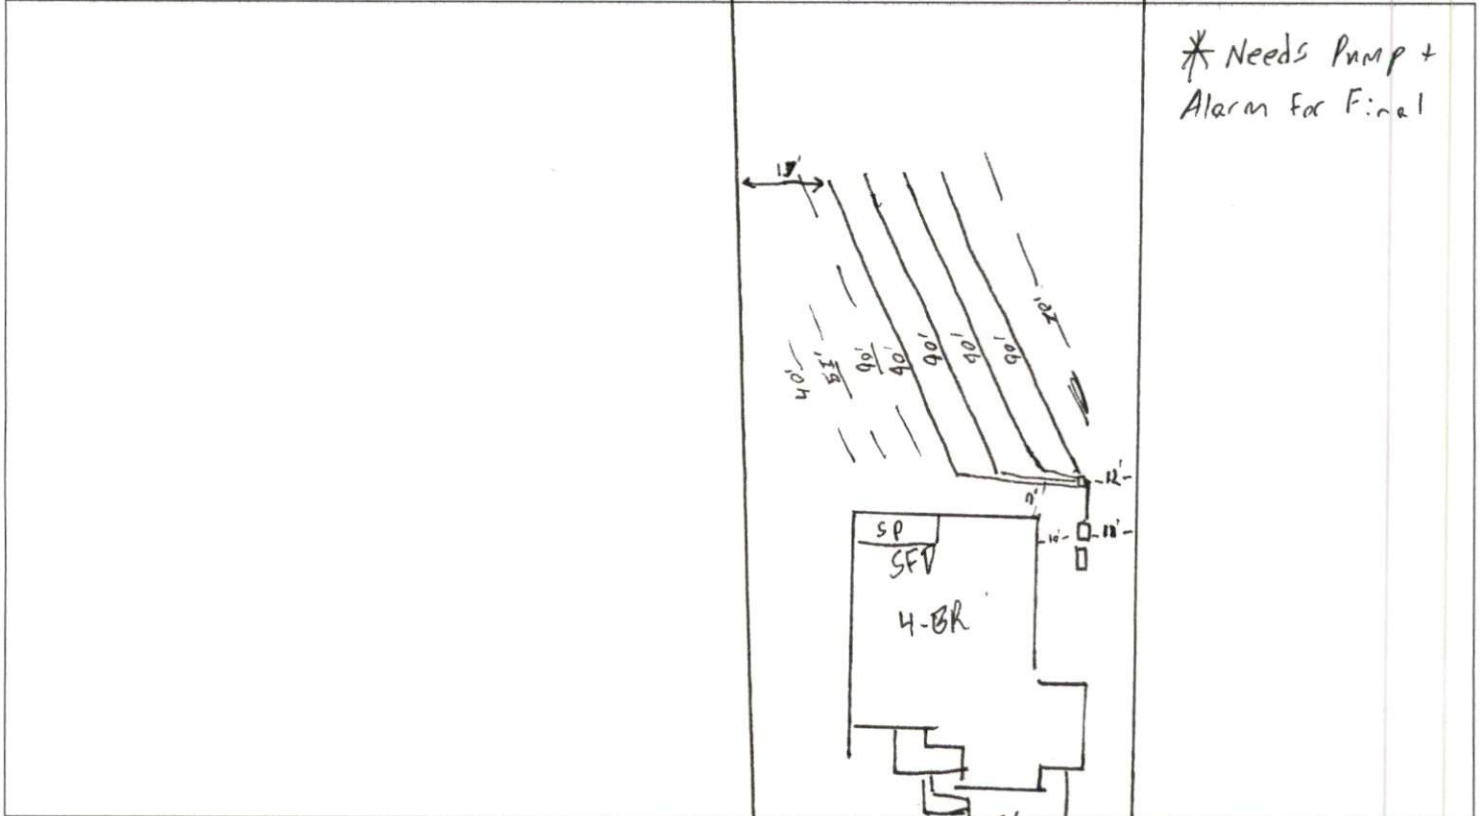

* Needs Pump + Alarm For Final

PERMIT CONDITIONS:

I. Performance: System shall perform in accordance with Rule .1961.

II. Monitoring: As required by Rule .1961.

III. Maintenance: As required by Rule .1961. Other: _____

Subsurface system operator required? Yes No

If yes, see attached sheet for additional operation conditions, maintenance and reporting.

IV. Operation: _____

V. Other: _____

D-Box Pump Alarm H2O Line PWR Line

Following are the specifications for the sewage disposal system on the above captioned property.

Type of system: Conventional Other 25% Red. System EZ Flow Septic Tank: 1,099 gallons Pump Tank: 1,000 gallons

Subsurface Drainage Field No. of ditches 4 exact length of each ditch 90 feet width of ditches 3 feet depth of ditches 14" inches

French Drain Required: _____ Linear feet

Authorized State Agent

[Handwritten Signature]

Date

4-12-24