


General Notes:
 - Per ANSI/TPI 1-2002 all "Truss to Wall" connections are the responsibility of the Building Designer, not the Truss Manufacturer.
 - Dimensions are Feet-Inches- Sixteenths.
 - Trusses are to be 24" o.c. unless noted otherwise (U.N.O.)
 - Trusses are not designed to support brick U.N.O.
 - Do not cut or modify trusses without first contacting Builders FirstSource.
 - Immediately contact Builders FirstSource if trusses are damaged.

Connection Notes:
 - All hangers are to be Simpson or equivalent U.N.O.
 - Use Manufacturer's specifications for all hanger connections U.N.O.
 - Use 10d x 1 1/2" Nails in hanger connections to single ply roof girder trusses.

Floor Notes:
 - Shift truss as required to avoid plumbing traps.
 - Installation Contractor and/or Field Supervisor are to verify all dimensions, trap locations, and options prior to installation

Dimension Notes:
 - Drawing not to scale. Do not scale dimensions

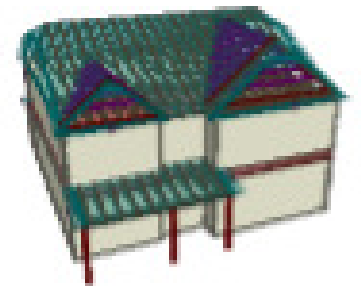


Hanger List		All Tie Downs H2.5T Unless noted	
6	LUS24	U14	
15	HTU26	M18	
2	LGT2	-	

Special Items List

Misc Material

Chesapeake			
6260	Elev:	A	
Farm Neills Creek			
Harnett County	NC	Lot:	92
Full Front Porch/Sun Room /Garage Right		Appwright #	
		Permit (3783696)	
		Code: IRC 2015	
		Loading:	
		T.C.L.L.	20
		T.C.D.L.	10
		B.C.L.L.	0
		B.C.D.L.	10
Designed By: CFC		Wind:	
Layout: A.FPSR-R		M.P.H. 120	
L/O Date: 12/02/2023		Exposure Category	
		B (Wooded areas/other)	
Pick Ticket: ---		Job No.: ---	
Sales No.: ---		Acct No.: ---	

Hatch Legend	
	Attic Room
	Volume Ceiling
	Stick Framing

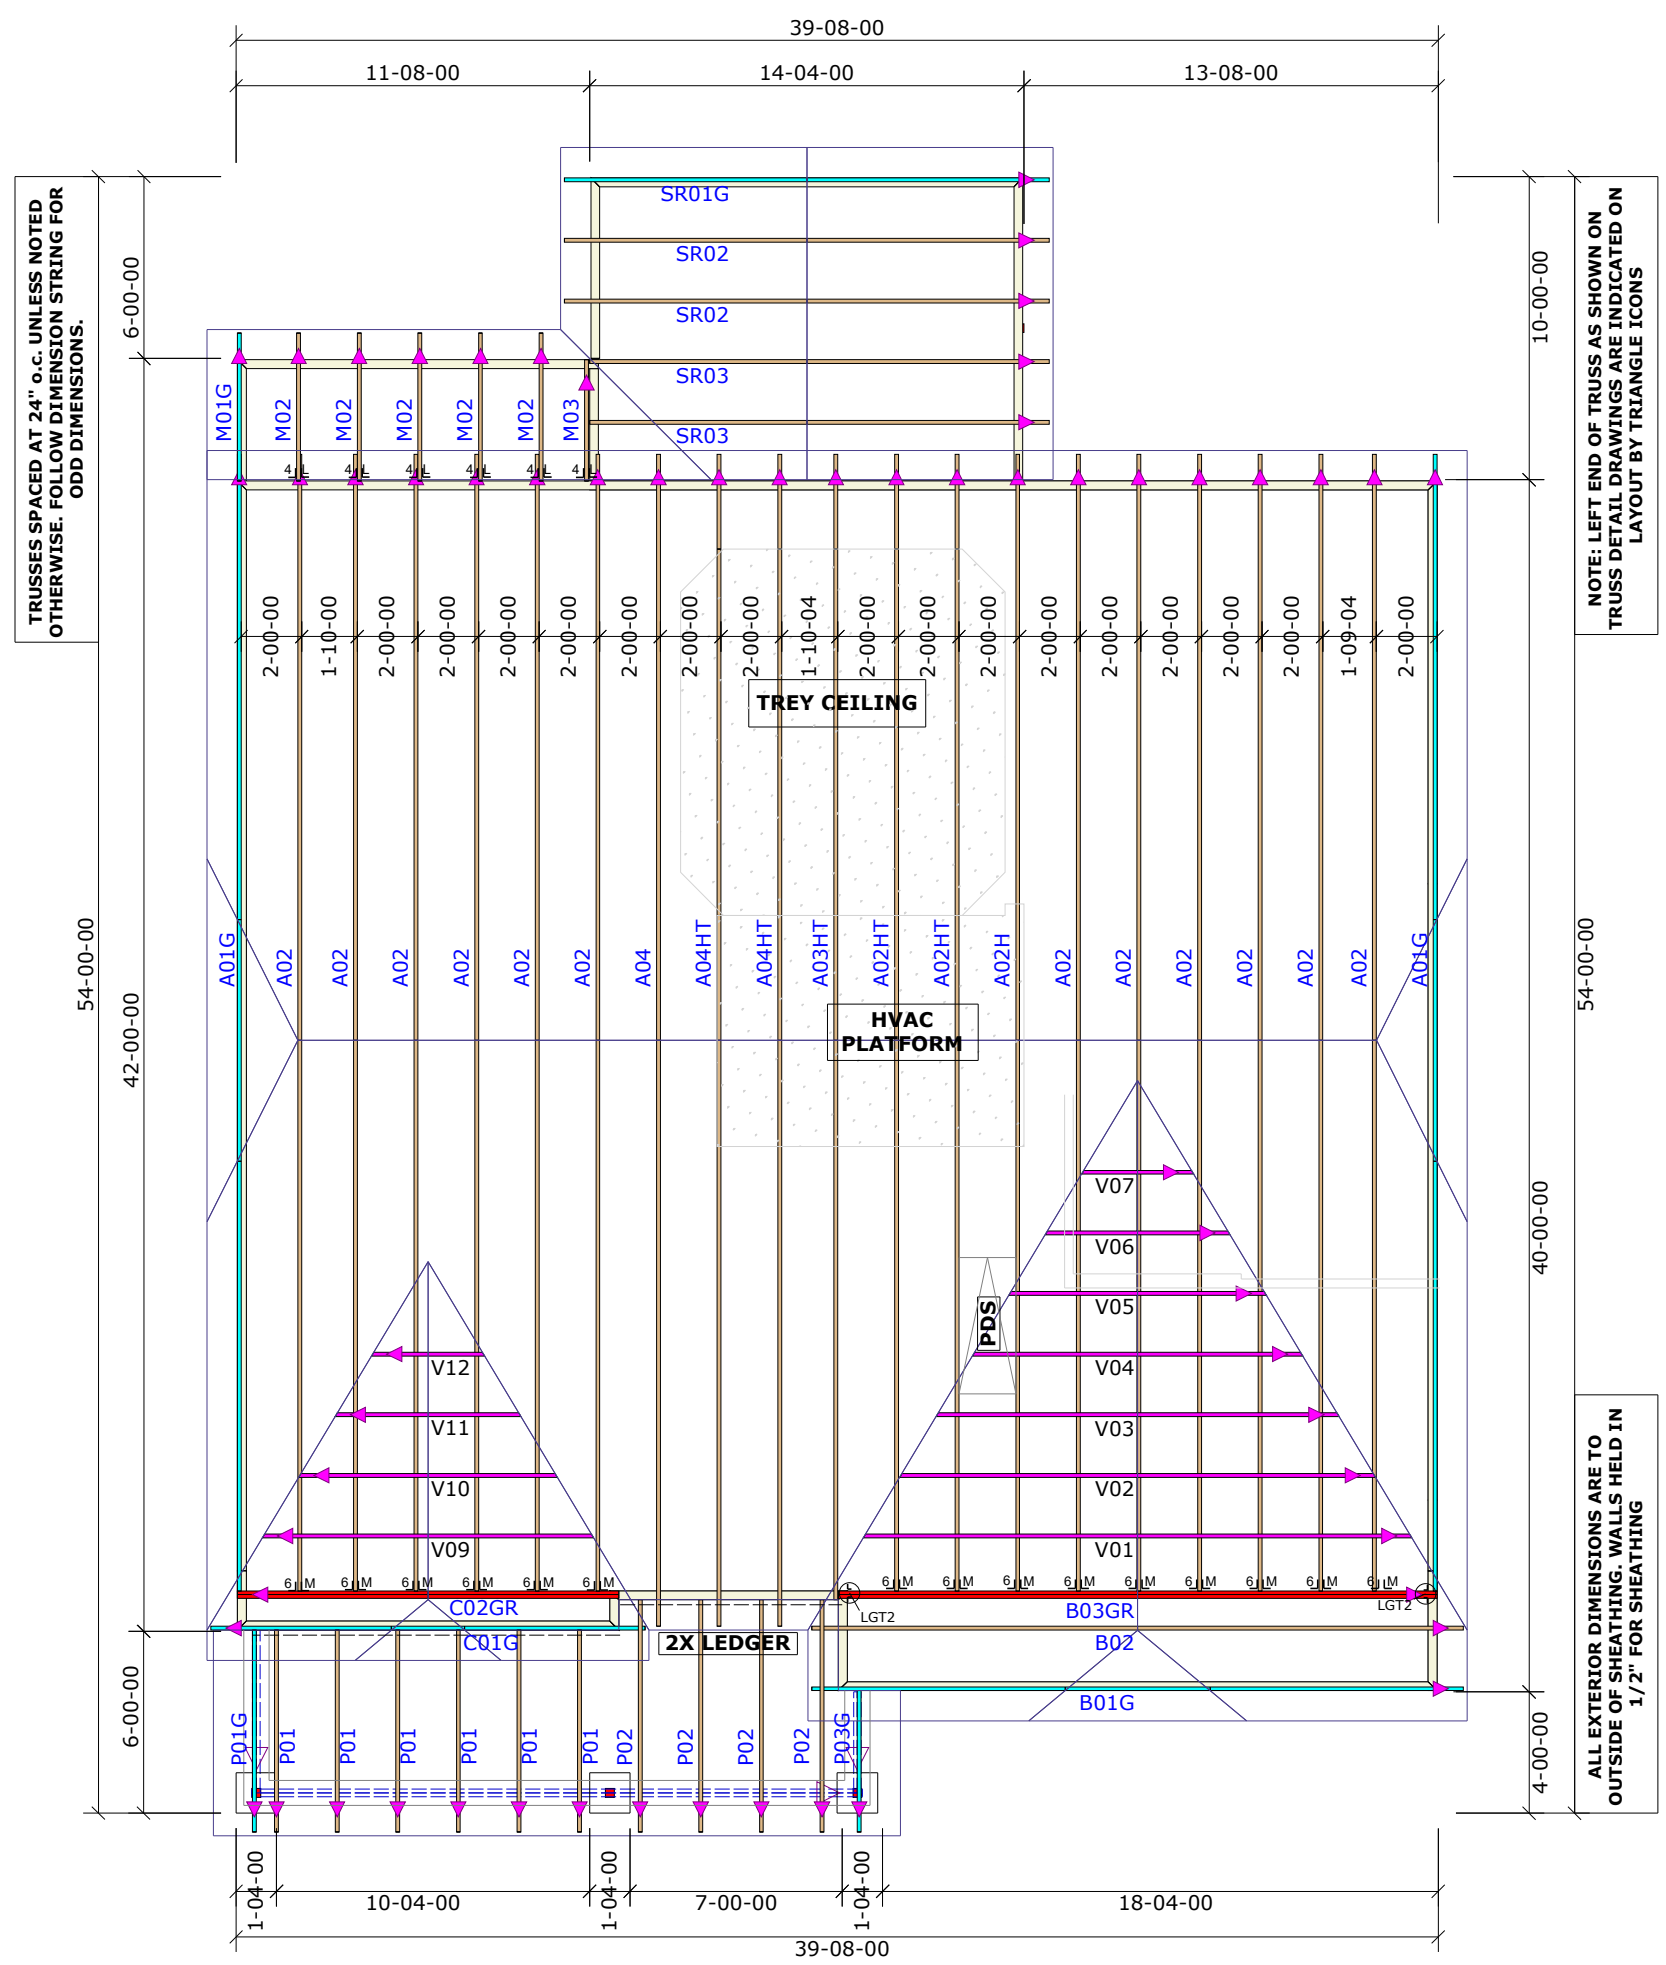

TRUSSES SPACED AT 24" o.c. UNLESS NOTED OTHERWISE. FOLLOW DIMENSION STRING FOR ODD DIMENSIONS.

NOTE: LEFT END OF TRUSS AS SHOWN ON TRUSS DETAIL DRAWINGS ARE INDICATED ON LAYOUT BY TRIANGLE ICONS

ALL EXTERIOR DIMENSIONS ARE TO OUTSIDE OF SHEATHING. WALLS HELD IN 1/2" FOR SHEATHING