


- All bracing, blocking, beams, purlins @ 2'0" o.c., ledger, etc. provided by others.
- Roof truss to roof truss connections provided by Riverside Roof Truss.
- Truss to building connections provided by others.

Refer to Sealed drawings for connection detail of multiple ply trusses.

NOT ALL TRUSSES ARE SYMMETRICAL AND MAY NOT PERFORM CORRECTLY IF INSTALLED BACKWARDS. PLEASE REFER TO SEALS WHILE SETTING TRUSSES TO ENSURE TRUSSES ARE ORIENTED CORRECTLY

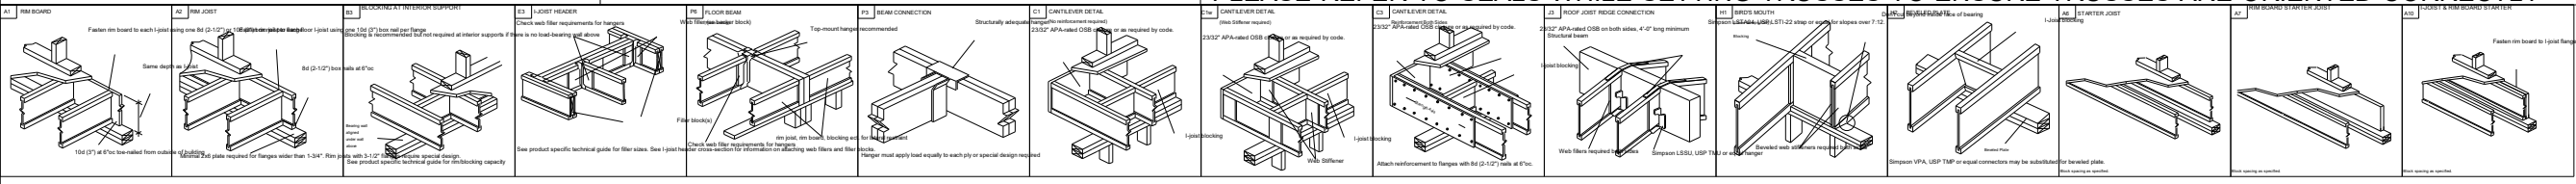


SHOP DRAWING APPROVAL
 THIS LAYOUT IS THE SOLE SOURCE FOR FABRICATION OF TRUSSES AND VOIDS ALL PREVIOUS ARCHITECTURAL OR OTHER TRUSS LAYOUTS. REVIEW AND APPROVAL OF THIS LAYOUT MUST BE RECEIVED BEFORE ANY TRUSSES WILL BE BUILT. VERIFY ALL CONDITIONS TO INSURE AGAINST CHANGES THAT WILL RESULT IN EXTRA CHARGES TO YOU.

REVIEWED BY: _____ APPROVED BY: _____ DATE: _____

Products					
Net Qty	Plies	Product	Length	PlotID	
9	1	14" NI-40x	38-00-00	FJ38	
2	1	14" NI-40x	26-00-00	FJ26	
18	1	14" NI-40x	22-00-00	FJ22	
3	1	14" NI-40x	20-00-00	FJ20	
8	1	14" NI-40x	18-00-00	FJ18	
2	1	14" NI-40x	14-00-00	FJ14	
2	1	14" NI-40x	8-00-00	FJ8	
1	1	14" NI-40x	6-00-00	FJ6	
1	1	14" NI-40x	4-00-00	FJ4	
2	2	1 3/4" x 9 1/4" (2.0E 3100) LVL	12-00-00	CPBM6	
2	2	1 3/4" x 9 1/4" (2.0E 3100) LVL	12-00-00	CPBM7	
2	2	1 3/4" x 9 1/4" (2.0E 3100) LVL	8-00-00	BM17	
2	2	1 3/4" x 11 7/8" (2.0E 3100) LVL	20-00-00	GDHBM3	
2	2	1 3/4" x 11 7/8" (2.0E 3100) LVL	10-00-00	WHBM1	
3	3	1 3/4" x 14" (2.0E 3100) LVL	22-00-00	BM4	
2	2	1 3/4" x 14" (2.0E 3100) LVL	10-00-00	BM5	
13	1	1 1/8" x 14" APA Rim Board	12-00-00	RIM1	
1	1	14" NI-40x	40-00-00	Bk1	

Connector Summary		
Product	Manuf	Qty
IUS2.56/14	Simpson	7
IUS2.56/14	Simpson	6

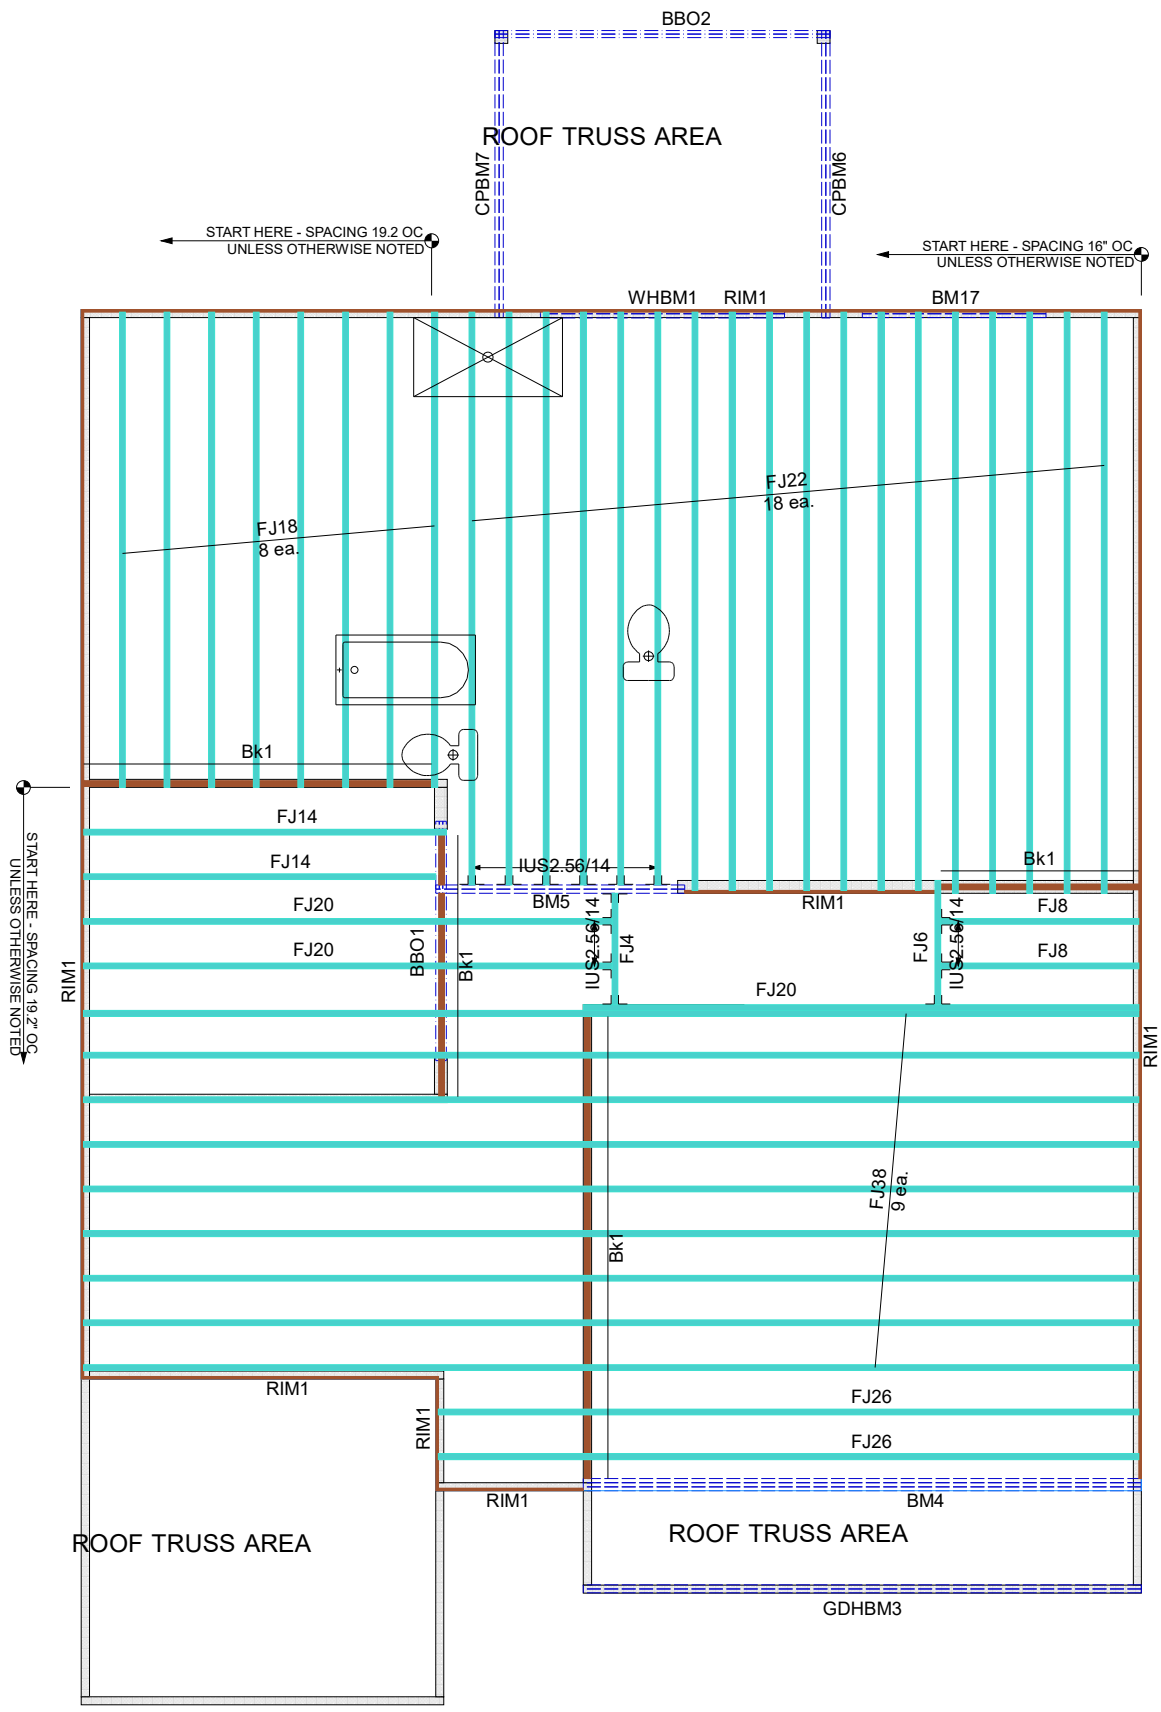

Hanger Conversion Chart

Client:	MATTAMY HOMES
Job Name:	SEQUIOIA FARMHOUSE
Model:	EWP 2ND FLOOR
Lot #:	29
Order #:	23-7316-C
Designer:	R S
Date:	12/16/2023

733 RIVER PARK DRIVE
 DANVILLE, VA 24540
 (434) 793-0217
 FAX: (434) 799-8767

RIVERSIDE ROOF TRUSS, LLC

Roof Surface Area: 0 ft² Sq. Ft.
 Floor Surface Area: 4298 ft² Sq. Ft.

