



THIS LETTER IS INTENDED SOLELY FOR THE CLIENT LISTED AND ADDRESS.

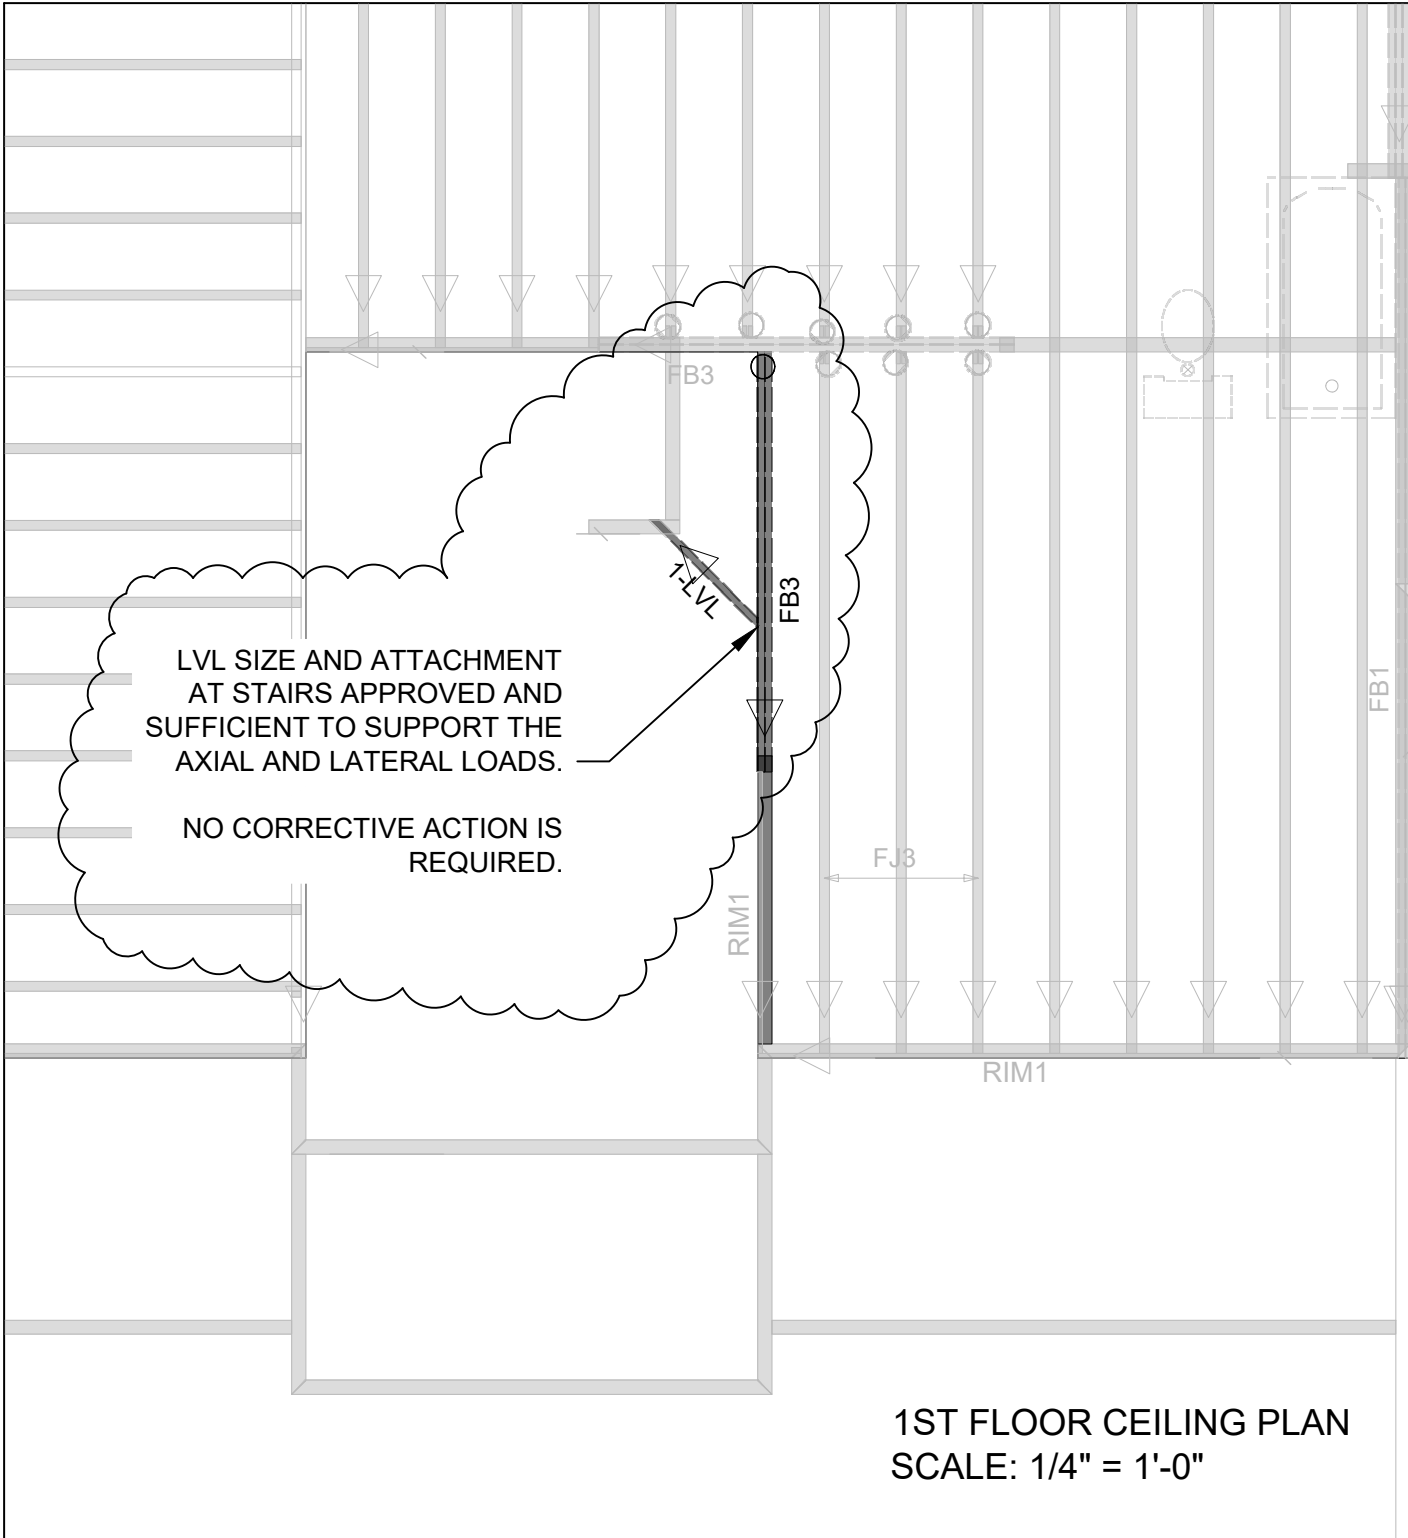

1ST FLOOR CEILING PLAN
SCALE: 1/4" = 1'-0"



ENDURE ENGINEERING, PLLC (P-2662)
2309 FURLONG PL., EASTOVER, NC 28312
(910) 850-4043
www.endureengineering.com

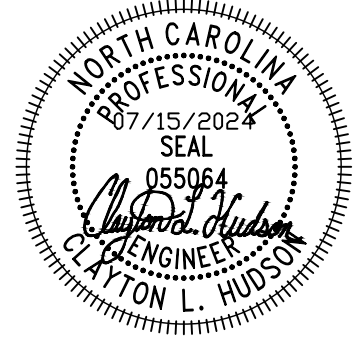

PROJECT DETAILS

CLIENT: COMTECH
 CLIENT EMAIL:
 SCOPE OF WORK: STRUCTURAL LETTER
 ADDRESS: 740 MCLEAD RD
 DATE: 07/15/2024
 ENG: CLH

PROJECT #

24-1-5-59

SHEET #

S1