

Harnett County Department of Public Health

PERMIT # SFD 2402-0045

Operation Permit

New Installation Septic Tank Nitrification Line Repair Expansion

PROPERTY LOCATION: 10 Stephen Norris Ln, Cont 5

Name: (owner) Jay McMahill

SUBDIVISION _____

LOT # 3

System Installer: Carrington Brothers Inc

Basement with plumbing: Garage Number of Bedrooms 4

Type of Water Supply: Community Public Well Distance from well _____ feet

System Type: 25% Reduction Type III (S) 24 Chambers Types V and VI Systems expire in 5 years.


(In accordance with Table V a)

Owner must contact Health Department 6 months prior to expiration for permit renewal.

BJ Norris LN ←

→ Stephen Norris LN

This system has been installed in compliance with applicable North Carolina General Statutes, Rules For Sewage Treatment and/Disposal, and all conditions of the Improvement Permit and Construction Authorization.

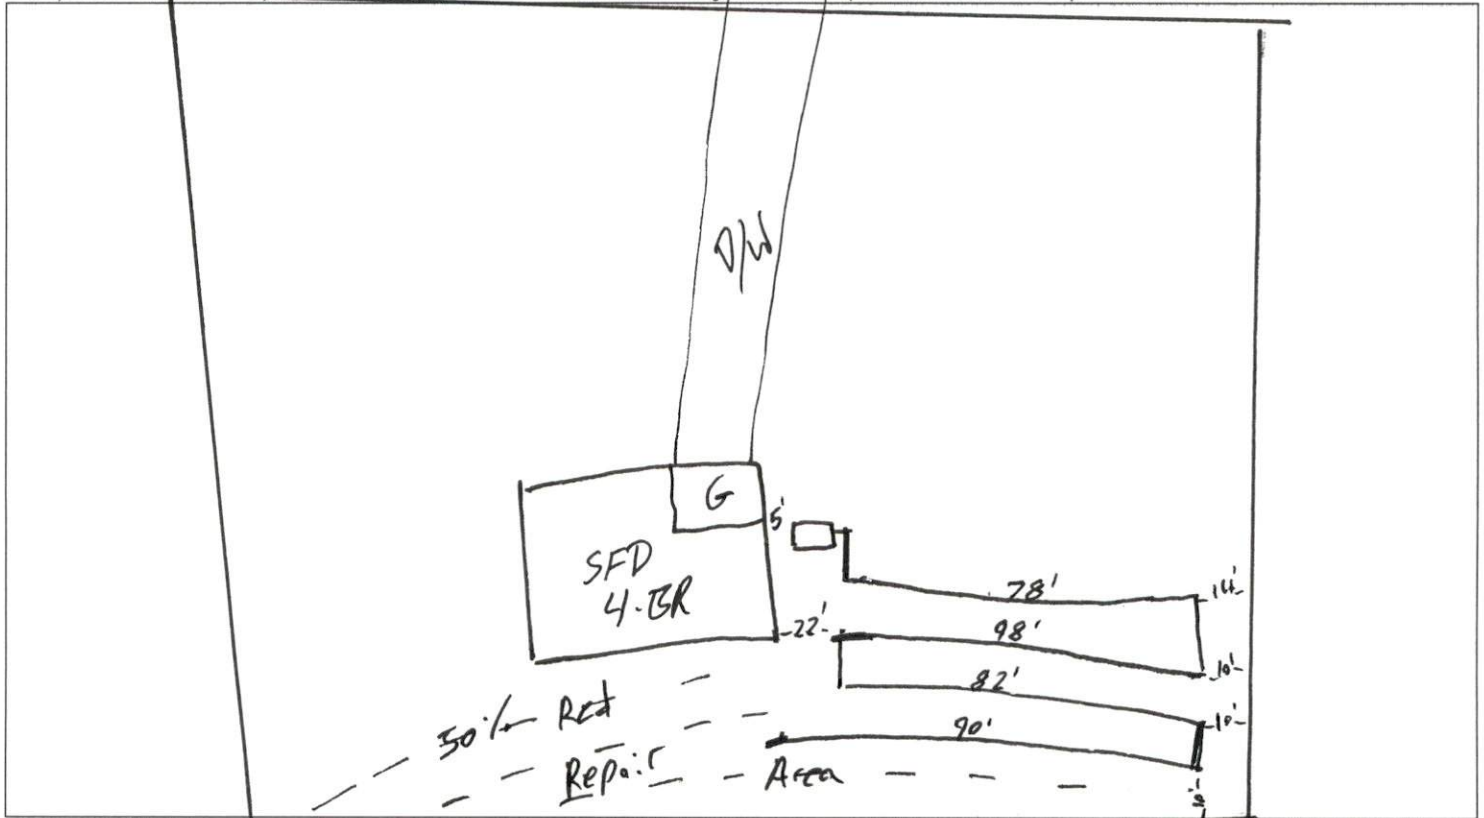

PERMIT CONDITIONS:

I. Performance: System shall perform in accordance with Rule .1961.

II. Monitoring: As required by Rule .1961.

III. Maintenance: As required by Rule .1961. Other: _____

Subsurface system operator required? Yes No

If yes, see attached sheet for additional operation conditions, maintenance and reporting.

IV. Operation: _____

V. Other: _____

D-Box Pump Alarm H2O Line PWR Line

Following are the specifications for the sewage disposal system on the above captioned property.

Type of system: Conventional Other Type III (S) 24 Chambers Septic Tank: 1,000 gallons Pump Tank: _____ gallons

Subsurface Drainage Field No. of ditches 1 exact length 348' width of ditches 3' depth of ditches 20" inches

French Drain Required: _____ Linear feet

Authorized State Agent [Signature] Date 7-11-24