



1. All bracing, blocking, beams, purlins @ 2'0" o.c., ledger, etc. provided by others.
2. Roof truss to roof truss connections provided by Riverside Roof Truss.
3. Truss to building connections provided by others.

Refer to Sealed drawings for connection detail of multiple ply trusses.

NOT ALL TRUSSES ARE SYMMETRICAL AND MAY NOT PERFORM CORRECTLY IF INSTALLED BACKWARDS. PLEASE REFER TO SEALS WHILE SETTING TRUSSES TO ENSURE TRUSSES ARE ORIENTED CORRECTLY

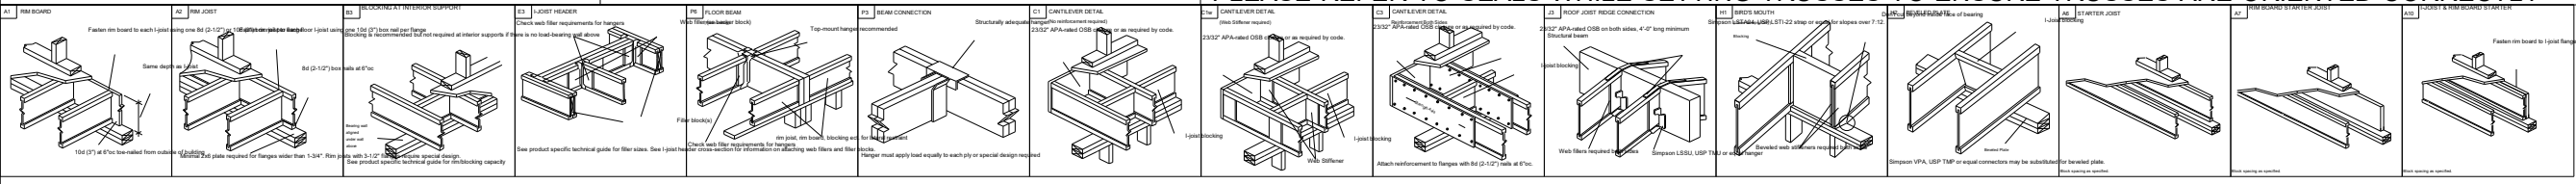

SHOP DRAWING APPROVAL
 THIS LAYOUT IS THE SOLE SOURCE FOR FABRICATION OF TRUSSES AND VOIDS ALL PREVIOUS ARCHITECTURAL OR OTHER TRUSS LAYOUTS. REVIEW AND APPROVAL OF THIS LAYOUT MUST BE RECEIVED BEFORE ANY TRUSSES WILL BE BUILT. VERIFY ALL CONDITIONS TO INSURE AGAINST CHANGES THAT WILL RESULT IN EXTRA CHARGES TO YOU.
 REVIEWED BY: _____ APPROVED BY: _____ DATE: _____

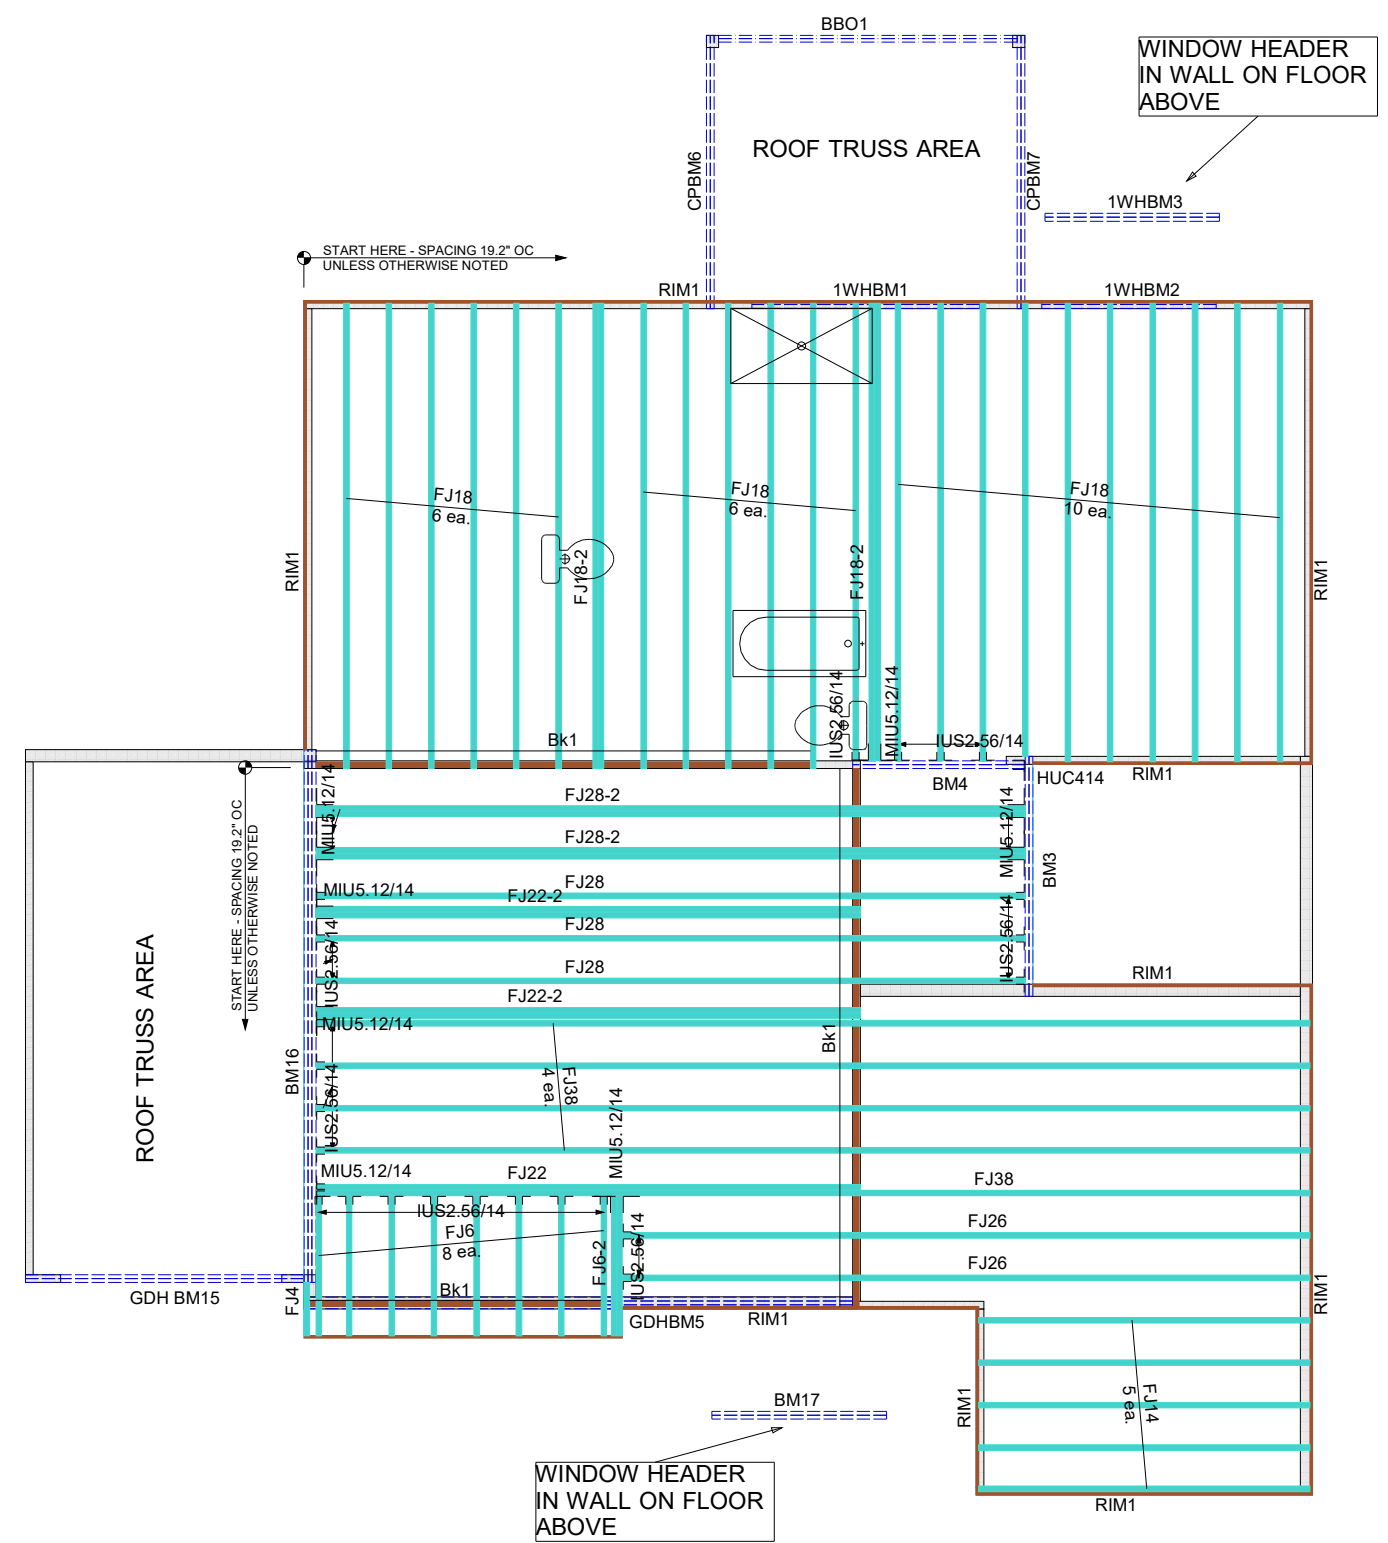

Products				
PlotID	Length	Product	Plyes	Net Qty
FJ38	38-00-00	14" NI-40x	1	5
FJ28	28-00-00	14" NI-40x	1	3
FJ28-2	28-00-00	14" NI-40x	2	4
FJ26	26-00-00	14" NI-40x	1	2
FJ22	22-00-00	14" NI-40x	1	1
FJ22-2	22-00-00	14" NI-40x	2	4
FJ18	18-00-00	14" NI-40x	1	22
FJ18-2	18-00-00	14" NI-40x	2	4
FJ14	14-00-00	14" NI-40x	1	5
FJ6	6-00-00	14" NI-40x	1	8
FJ6-2	6-00-00	14" NI-40x	2	2
FJ4	4-00-00	14" NI-40x	1	1
CPBM6	12-00-00	1 3/4" x 9 1/4" (2.0E 3100) LVL	2	2
CPBM7	12-00-00	1 3/4" x 9 1/4" (2.0E 3100) LVL	2	2
1WHBM2	8-00-00	1 3/4" x 9 1/4" (2.0E 3100) LVL	2	2
1WHBM3	8-00-00	1 3/4" x 9 1/4" (2.0E 3100) LVL	2	2
BM17	8-00-00	1 3/4" x 9 1/4" (2.0E 3100) LVL	2	2
GDH BM15	12-00-00	1 3/4" x 11 7/8" (2.0E 3100) LVL	2	2
1WHBM1	10-00-00	1 3/4" x 11 7/8" (2.0E 3100) LVL	2	2
BM3	10-00-00	1 3/4" x 14" (2.0E 3100) LVL	2	2
BM4	8-00-00	1 3/4" x 14" (2.0E 3100) LVL	2	2
BM16	22-00-00	1 3/4" x 18" (2.0E 3100) LVL	3	3
GDHBM5	22-00-00	1 3/4" x 18" (2.0E 3100) LVL	3	3
RIM1	12-00-00	1 1/8" x 14" APA Rim Board	1	14
Bk1	42-00-00	14" NI-40x	1	1

Connector Summary		
Qty	Manuf	Product
1	Simpson	HUC414
7	Simpson	IUS2.56/14
2	Simpson	IUS2.56/14
8	Simpson	IUS2.56/14
8	Simpson	IUS2.56/14
3	Simpson	MIU5.12/14
4	Simpson	MIU5.12/14
1	Simpson	MIU5.12/14
1	Simpson	MIU5.12/14



Hanger Conversion Chart

Client:	MATTAMY HOMES
Job Name:	SHENANDOAH - CRAFTSMAN
Model:	EWP 2ND FLOOR
Lot #:	3
Order #:	24-0818-B
Subdivision:	HAMPTON RIDGE
Sales Rep:	C Walden
Designer:	R S
Date:	2/12/2024

733 RIVER PARK DRIVE
 DANVILLE, VA 24540
 (434) 793-0217
 FAX: (434) 799-8767

RIVERSIDE ROOF TRUSS, LLC

Roof Surface Area: 0 ft² Sq. Ft.
 Floor Surface Area: 3801 ft² Sq. Ft.