

Harnett County Department of Public Health

Operation Permit

PERMIT # SFD 2402-0113

New Installation Septic Tank Nitrification Line Repair Expansion

PROPERTY LOCATION: 2212 Shady Grove Rd (SR 2050)

Name: (owner) Furr Construction SUBDIVISION _____ LOT # 5

System Installer: Cory Gilbert


Basement with plumbing: Garage Number of Bedrooms 5 (10 people)

Type of Water Supply: Community Public Well Distance from well _____ feet

System Type: TYPE III g Types V and VI Systems expire in 5 years.

(In accordance with Table V a) Owner must contact Health Department 6 months prior to expiration for permit renewal.

This system has been installed in compliance with applicable North Carolina General Statutes, Rules for Sewage Treatment and Disposal, and all conditions of the Improvement Permit and Construction Authorization.

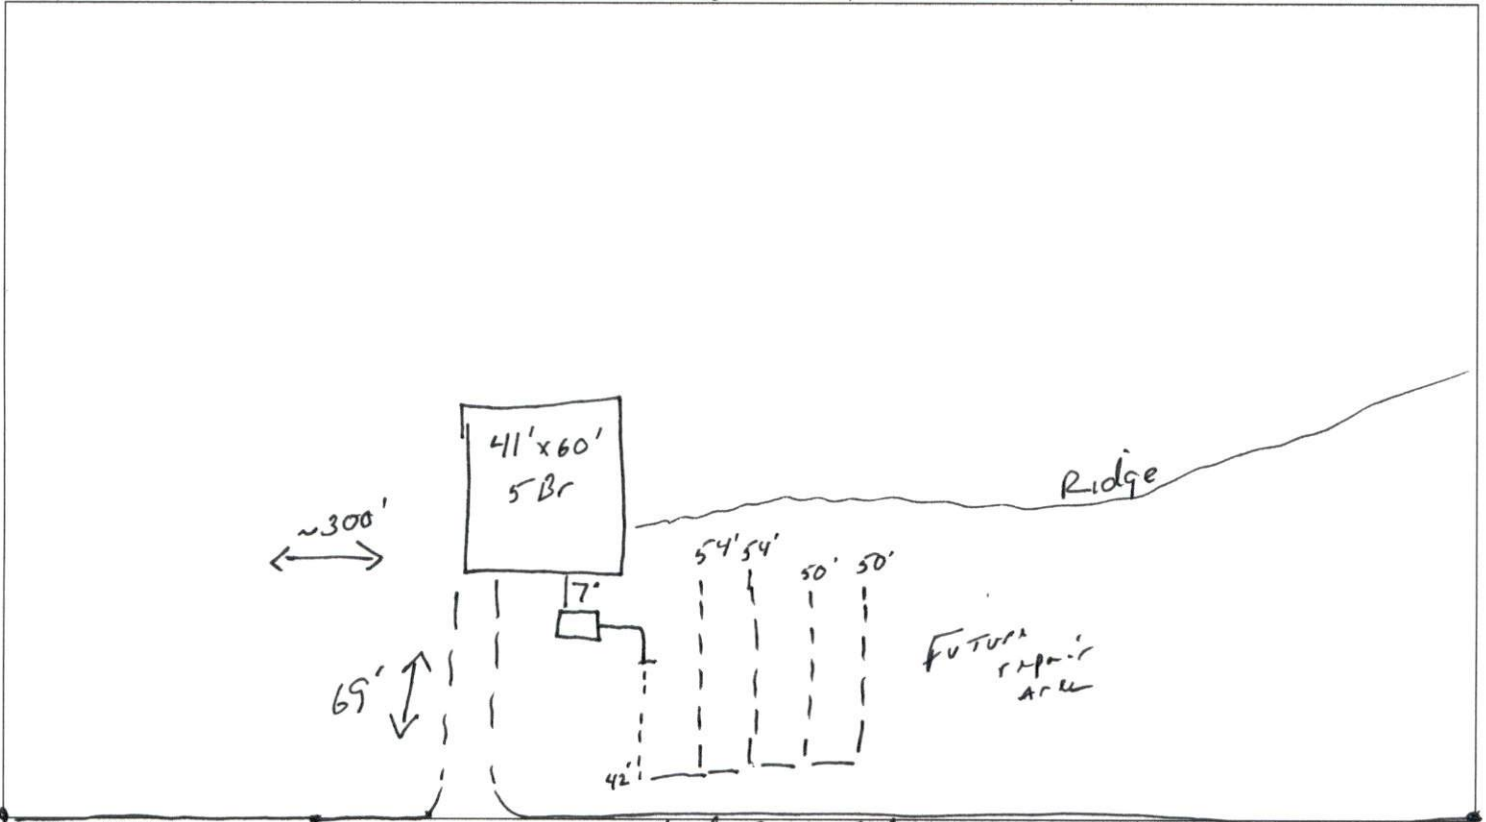

PERMIT CONDITIONS:

I. Performance: System shall perform in accordance with Rule .1961.

II. Monitoring: As required by Rule .1961.

III. Maintenance: As required by Rule .1961. Other: _____

Subsurface system operator required? Yes No

If yes, see attached sheet for additional operation conditions, maintenance and reporting.

IV. Operation: _____

V. Other: _____

D-Box Pump Alarm H2O Line PWR Line

Following are the specifications for the sewage disposal system on the above captioned property.

Type of system: Conventional Other 25% reduction IEGY Septic Tank: 1250 gallons Pump Tank: _____ gallons

Subsurface No. of exact length width of depth of
Drainage Field ditches 1 of each ditch 250 feet ditches 3 feet ditches 28 inches

French Drain Required: _____ Linear feet

Authorized State Agent Mph [Signature] REHS Date 7-16-24