

HARNETT DEPARTMENT OF PUBLIC HEALTH PERMIT
TO CONSTRUCT A DRINKING WATER SUPPLY WELL

PIN #: 0555-61-8521

Parcel #:

Application #: SFD2403-0003

Subdivision:

Lot #:

Applicant Name: Jacob Dalton

Address: 2167 Josey Williams Rd (SR 2027)

Type of Facility Served by Well: 77'x93' SFD

Sewage System: 25% reduction

Permit Conditions: Well to be drilled in Well Area

General Permit Conditions:

- Drinking water supply well construction must meet 15A NCAC 02C.100 rules
- The permitted drinking water supply well shall be located in accordance with the **SITE PLAN**
- **ANY ALTERATION** of the site of the site (including location of structures and appurtenance) or modification in use of the well, may subject this Permit to revocation

Authorized State Agent

Date 03-27-24

Expiration Date

03-27-29

* Construction Authorization Expires within five years of issue

Grouting Inspection Witnessed

Date

Grouting self-certified by driller

GW-1 provided? Yes No

See attachment for construction sketch

WELL CERTIFICATE OF COMPLETION

Date: Application #: SFD2403-0003 Well Contractor: _____

Applicant Name: Jacob Dalton
Address: 2167 Josey Williams Rd (SR 2027)
Directions to Site: _____

Use of Well: _____ Date Drilled: _____ Total Depth: _____ Replacement Well? Yes No
Static Water Level: _____ Top of Casing is _____ in. above surface. Yield: _____ gpm at _____ ft.
Disinfection: Type _____ Amount _____

Water Zone (depth)

Casing

Grout

From _____ To _____
From _____ To _____
From _____ To _____

From _____ To _____
Diameter: _____ Material: _____ Thickness: _____
From _____ To _____
Diameter: _____ Material: _____ Thickness: _____
From _____ To _____
Diameter: _____ Material: _____ Thickness: _____

From _____ To _____
Material: _____ Method: _____
From _____ To _____
Material: _____ Method: _____
From _____ To _____
Material: _____ Method: _____

Inspector: _____ On Hold Date: _____ Release Date: _____

Remarks: _____

Well Head Information

Casing Height: _____ (above finished grade) Access Port: _____ Vent Stack: _____
Well ID Tag: _____ Pump ID Tag: _____ Sampling Tap: _____ Backflow Preventer: _____
Sample Taken? Yes No Well Head properly sealed: _____

Remarks: _____

Authorized State Agent _____ Date _____

See Attachment for completion sketch

Application #:

SFD2403-0003


Applicant Name:

Jacob Dalton

Subdivision:

Lot #:

Well Construction Sketch

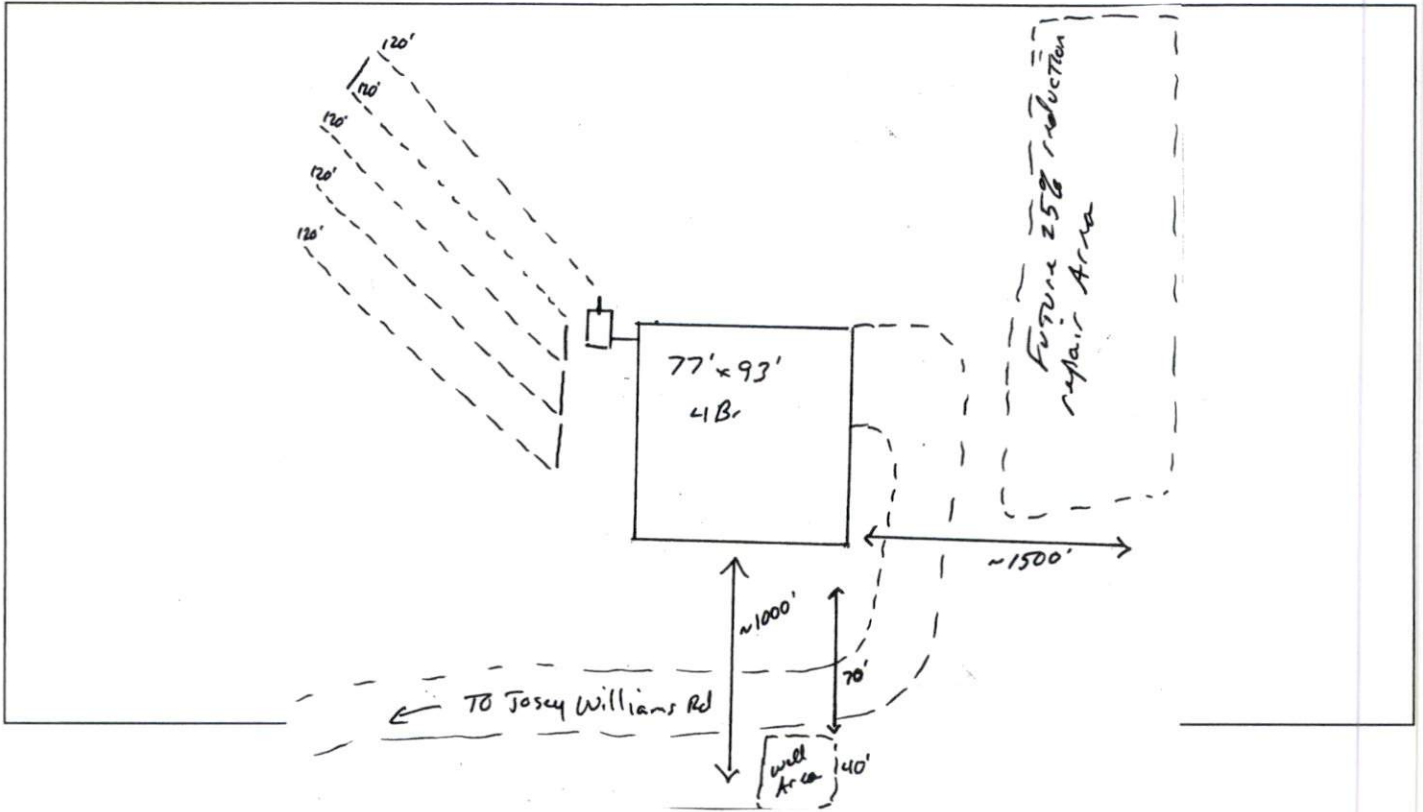

Well Completion Sketch

