

HARNETT DEPARTMENT OF PUBLIC HEALTH PERMIT
TO CONSTRUCT A DRINKING WATER SUPPLY WELL

PIN #: 0509-41-4760

Parcel #:

Application #: SFD2403-0009

Subdivision:

Lot #:

Applicant Name: Thomas Hollowell

Address: 8382 McDougald Rd (SR 1229)

Type of Facility Served by Well: SFD

Sewage System: 25% reduction

Permit Conditions: Well to be drilled in Well Area

General Permit Conditions:

- Drinking water supply well construction must meet 15A NCAC 02C.100 rules
- The permitted drinking water supply well shall be located in accordance with the **SITE PLAN**
- **ANY ALTERATION** of the site of the site (including location of structures and appurtenance) or modification in use of the well, may subject this Permit to revocation

Authorized State Agent



Date 04-22-24

Expiration Date

04-22-29

* Construction Authorization Expires within five years of issue

Grouting Inspection Witnessed

Date

Grouting self-certified by driller GW-1 provided? Yes No

See attachment for construction sketch

WELL CERTIFICATE OF COMPLETION

Date: Application #: SFD2403-0009 Well Contractor: _____

Applicant Name: Thomas Hollowell

Address: 8382 McDougald Rd (SR 1229)

Directions to Site: _____

Use of Well: _____ Date Drilled: _____ Total Depth: _____ Replacement Well? Yes No

Static Water Level: _____ Top of Casing is _____ in. above surface. Yield: _____ gpm at _____ ft.

Disinfection: Type _____ Amount _____

Water Zone (depth)

Casing

Grout

From _____ To _____

From _____ To _____

From _____ To _____

From _____ To _____

Diameter: _____ Material: _____ Thickness: _____

Material: _____ Method: _____

From _____ To _____

From _____ To _____

From _____ To _____

Diameter: _____ Material: _____ Thickness: _____

Material: _____ Method: _____

From _____ To _____

From _____ To _____

Diameter: _____ Material: _____ Thickness: _____

Material: _____ Method: _____

Inspector: _____ On Hold Date: _____ Release Date: _____

Remarks: _____

Well Head Information

Casing Height: _____ (above finished grade)

Access Port: _____

Vent Stack: _____

Well ID Tag: _____ Pump ID Tag: _____ Sampling Tap: _____

Backflow Preventer: _____

Sample Taken? Yes No Well Head properly sealed: _____

Remarks: _____

Authorized State Agent _____ Date _____

See Attachment for completion sketch

Application #:

SFD2403-0009


Applicant Name:

Thomas Holloway

Subdivision:

Lot #:

Well Construction Sketch

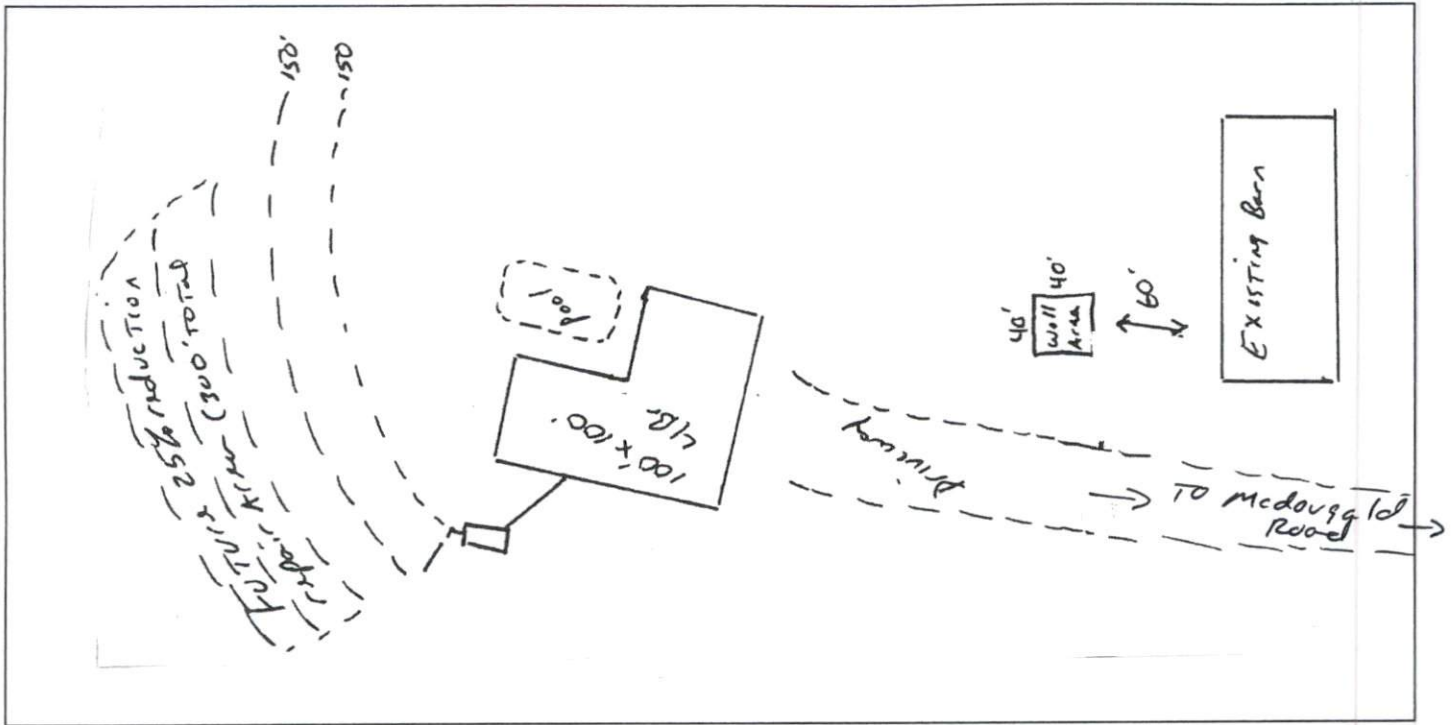

Well Completion Sketch

