


Brandon 2 - 1/2 Porch

Like
L-34 R.H

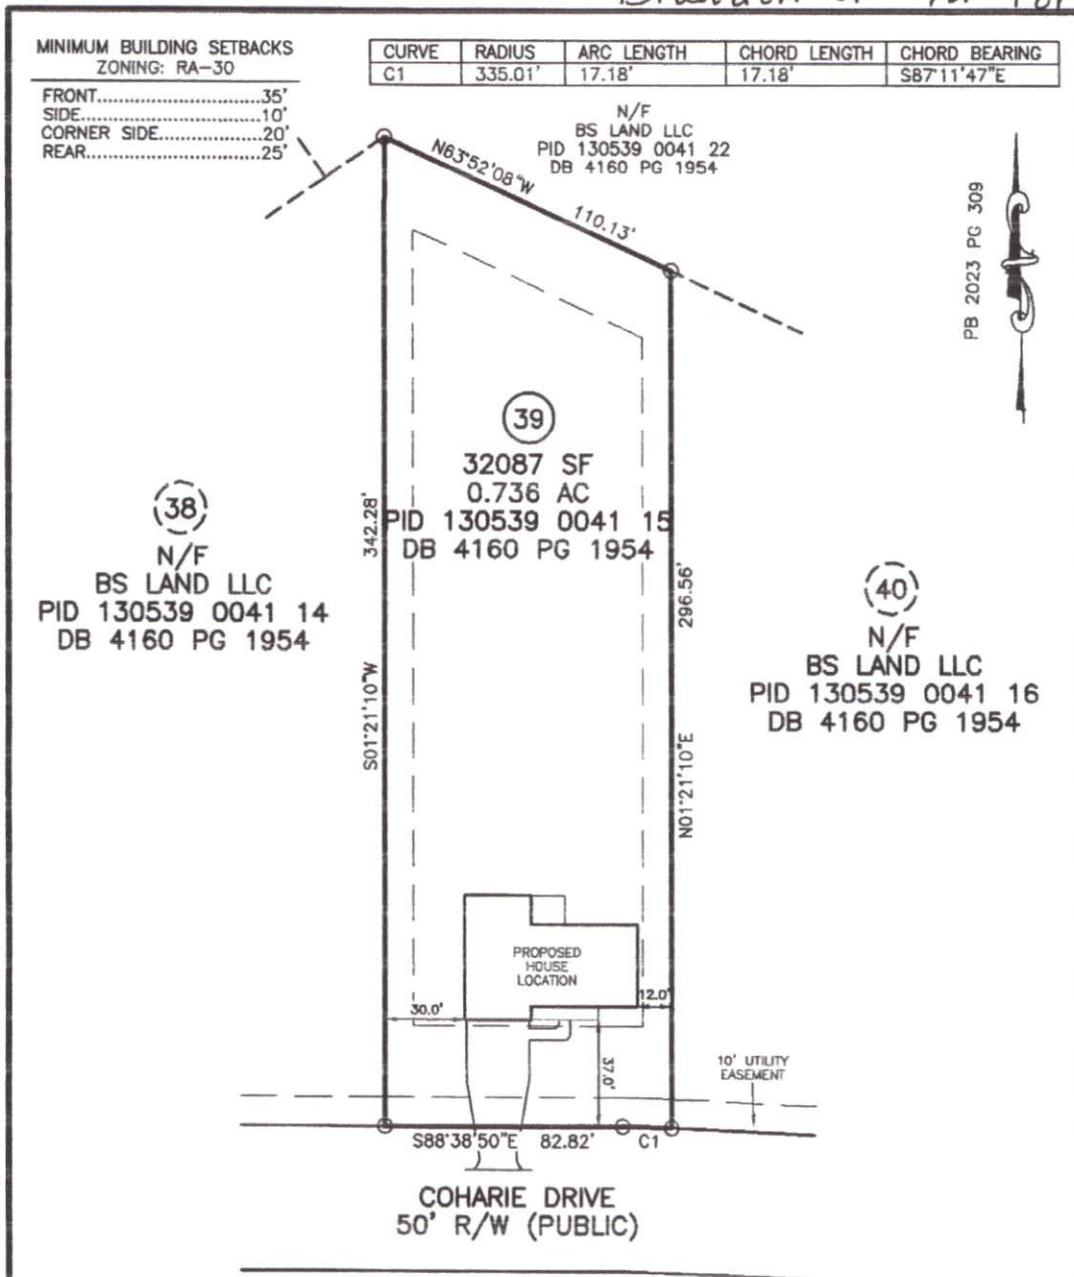

PLOT PLAN IS FOR PRECONSTRUCTION ONLY

* PID: 130539 0041 15

* SITE: 179 COHARIE DRIVE
LILLINGTON, NC 27546

PROPOSED DRIVEWAY CULVERT SIZE _____

STORMWATER ADMINISTRATOR SIGNATURE _____



IMPERVIOUS SURFACE TABLE	
HOUSE	2262 SF
DRIVEWAY & WALKS	1049 SF
TOTAL IMPERVIOUS	3311 SF
TOTAL LOT AREA	32087 SF
IMPERVIOUS COVERAGE	10.31%
MAXIMUM IMPERVIOUS	N/A
OVERALL HOUSE DIMENSIONS: 60.0' x 43.0'	

PLOT PLAN
OF
LOT 39
SHILOH PH1
HARNETT COUNTY
FOR
CARROLL CONSTRUCTION

SCALE: 1" = 50'

TRUE LINE SURVEYING, P.C.

205 W. MAIN STREET
CLAYTON, N.C. 27520
TELEPHONE: (919) 359-0427
FAX: (919) 359-0428
www.truelinesurveying.com

C-1589

JOB NO: 438-3317 DRAWN: RICHIE DATE: 01/17/2023 CHECKED: GURK

OK