

HTE# \_\_\_\_\_

# Harnett County Department of Public Health

No. 26615

PERMIT # SFD 2403-37

## Operation Permit

New Installation  Septic Tank  Nitrification Line  Repair  Expansion

PROPERTY LOCATION: 323 Double barrel (SR 1253)

Name: (owner) Smith Douglas SUBDIVISION Duncans Crossing LOT # 58

System Installer: AOR Registration # \_\_\_\_\_

Basement with plumbing:  Garage  Number of Bedrooms 4 (8 people)


Type of Water Supply:  Community  Public  Well Distance from well \_\_\_\_\_ feet

System Type: TYPE III B Types V and VI Systems expire in 5 years.

(In accordance with Table V a)

Owner must contact Health Department 6 months prior to expiration for permit renewal.

This system has been installed in compliance with applicable North Carolina General Statutes, Rules for Sewage Treatment and Disposal, and all conditions of the Improvement Permit and Construction Authorization.

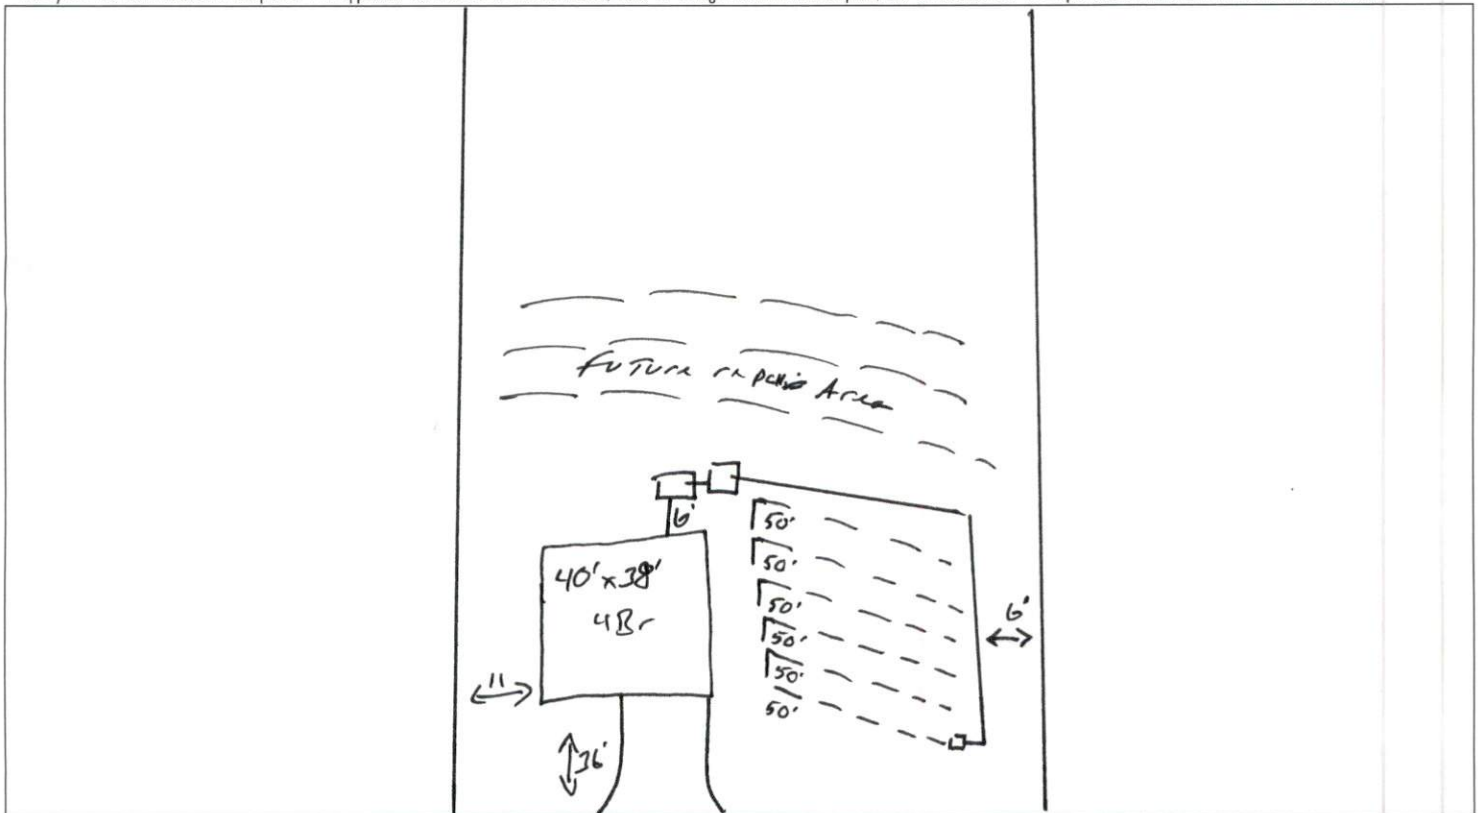

### PERMIT CONDITIONS:

- I. Performance: System shall perform in accordance with Rule .1961.
- II. Monitoring: As required by Rule .1961.
- III. Maintenance: As required by Rule .1961. Other: \_\_\_\_\_

Subsurface system operator required? Yes  No

If yes, see attached sheet for additional operation conditions, maintenance and reporting.

IV. Operation: \_\_\_\_\_

V. Other: \_\_\_\_\_

D-Box  Pump  Alarm  H2O Line  PWR Line

Following are the specifications for the sewage disposal system on the above captioned property.

Type of system:  Conventional  Other \_\_\_\_\_ Septic Tank: \_\_\_\_\_ gallons Pump Tank: \_\_\_\_\_ gallons

Subsurface Drainage Field No. of ditches 6 exact length of each ditch 50 feet width of ditches 3 feet depth of ditches 18 inches

French Drain Required: \_\_\_\_\_ Linear feet

Authorized State Agent

*Moh R. REMS*

Date 8-1-24