



84 Components
 200 Emmett Rd
 Dunn NC 28334
 United States
 Office: 770-787-8715

KB HOMES
27 BIRCHWOOD GROVE
27 BIRCHWOOD GROVE
 Job# - 2400721

Location 2383-Dunn*
 (Differs)
 Designer INIT

DO NOT CUT, NOTCH, OR BORE HOLES
 UNLESS SPECIFIC, WRITTEN PERMISSION IS PROVIDED BY
 AN AUTHORIZED REPRESENTATIVE OF 84 LUMBER.

TRUSS INSTALLATION REQUIRES TEMPORARY AND
 PERMANENT BRACING. GENERAL GUIDANCE IS PROVIDED
 IN SBCA DOC'S
 B-1 and B-3. THESE ARE INCLUDED WITH EACH JOB IN
 YOUR TRUSS PACKET.


Sheet # **1** of **1**

**Roof Truss
 Placement Plan**

NOT TO SCALE


DESIGNED DATE

3/5/2024

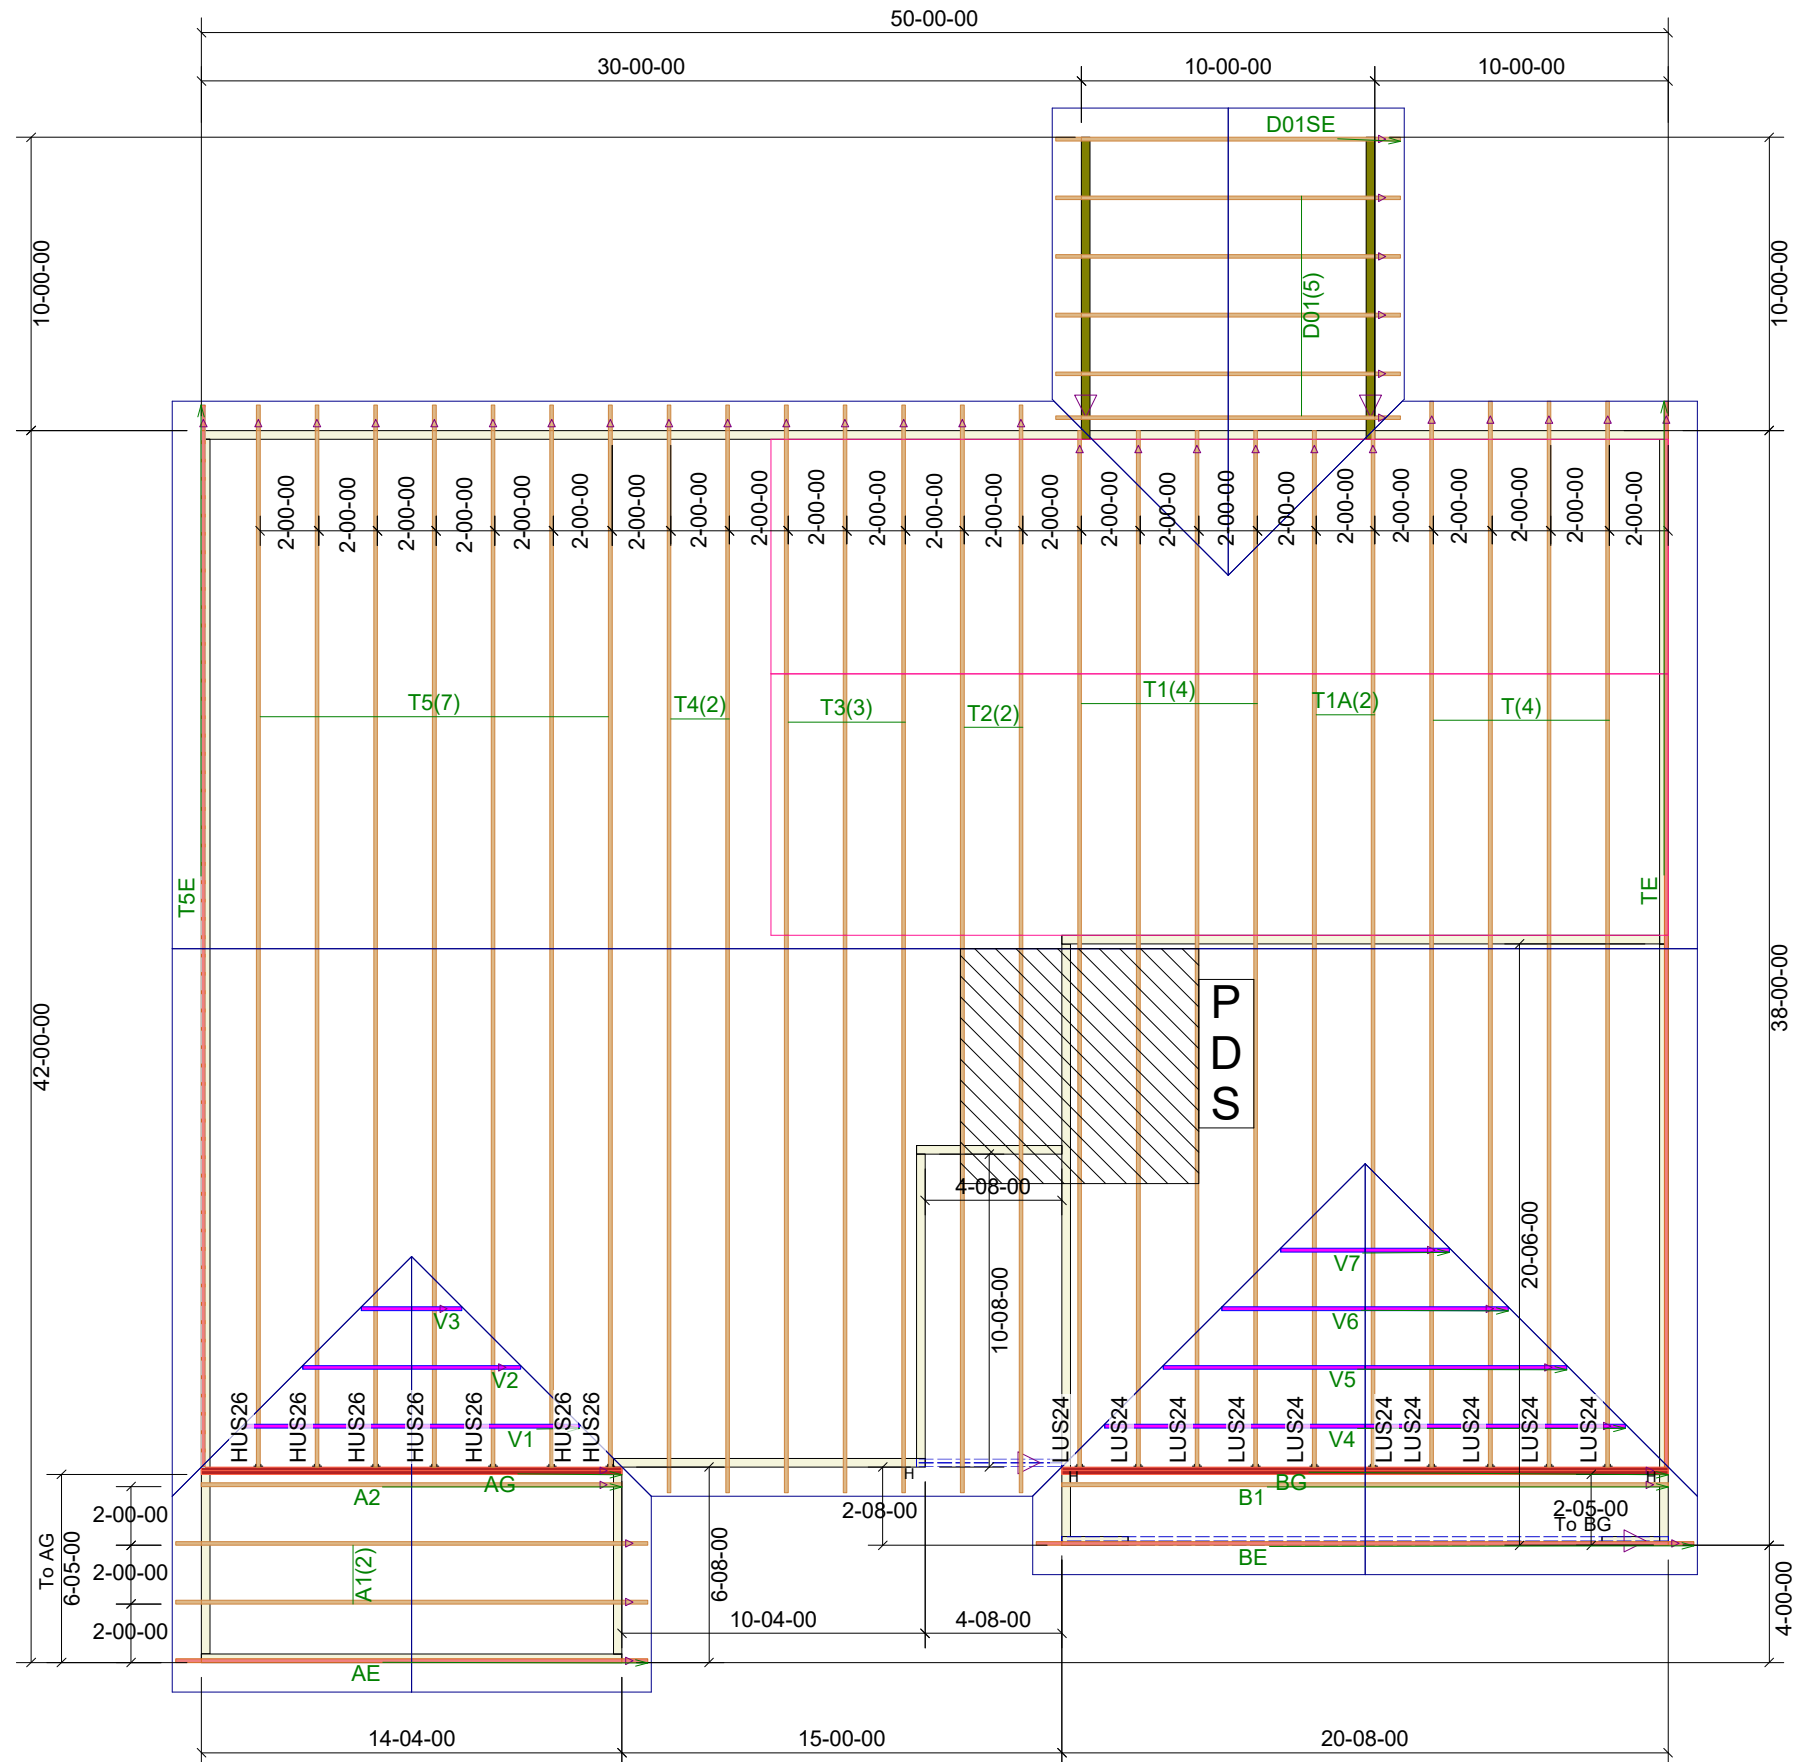

THE PURPOSE OF THIS DETAIL IS TO ILLUSTRATE HOW TO PROPERLY SPACE 24" O.C. ROOF TRUSSES TO ALLOW FOR A 25 1/2" OPENING FOR PULL DOWN ATTIC ACCESS

TRUSSES TO BE DESIGNED AT 24" ON CENTER

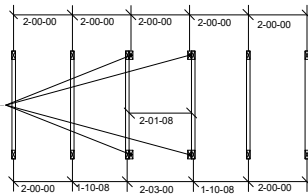

TRUSS LAYOUT DIMENSIONS AT PULL-DOWN ATTIC ACCESS

IX

2x4 NAILER ATTACHED TO ENTIRE TOP CHORD AND BOTTOM CHORD WITH 10d NAILS @ 12" ON CENTER. OMIT BOTTOM CHORD NAILERS AT THE ATTIC ACCESS LOCATION ONLY.