


Key	
	Existing Streets/Highways
	Driveway Access to Site
	Structural Dimensions
	Proposed Septic Tank Location
	Proposed Sepic Drainage Field

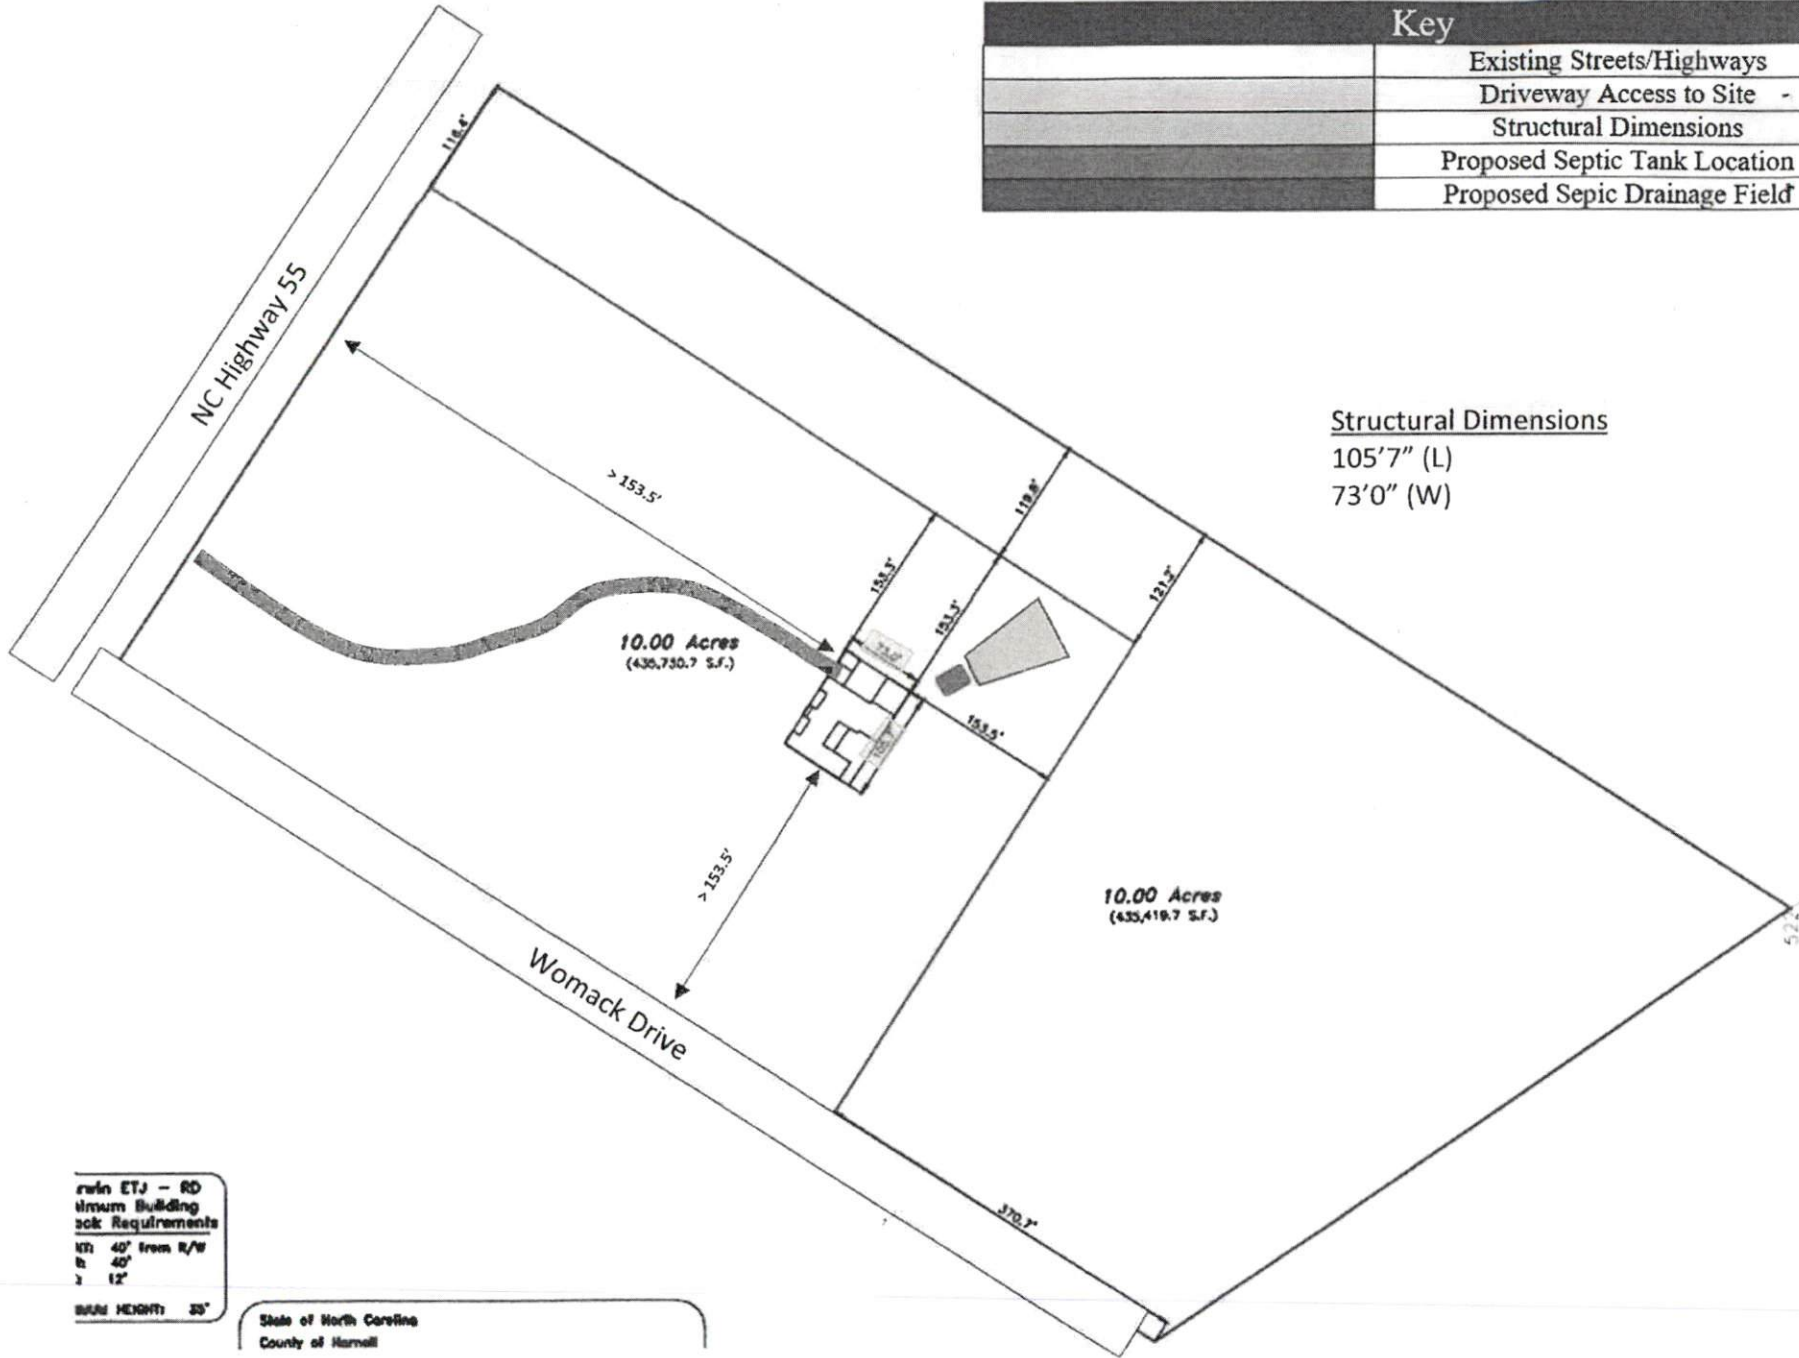

Structural Dimensions
 105'7" (L)
 73'0" (W)

min ETJ - RD
 Minimum Building
 Set Requirements
 10' 40' from R/W
 6' 40'
 2' 12'
 MAX HEIGHT 35'

State of North Carolina
 County of Hamell

