


Danbury - #2, 2 car

Like

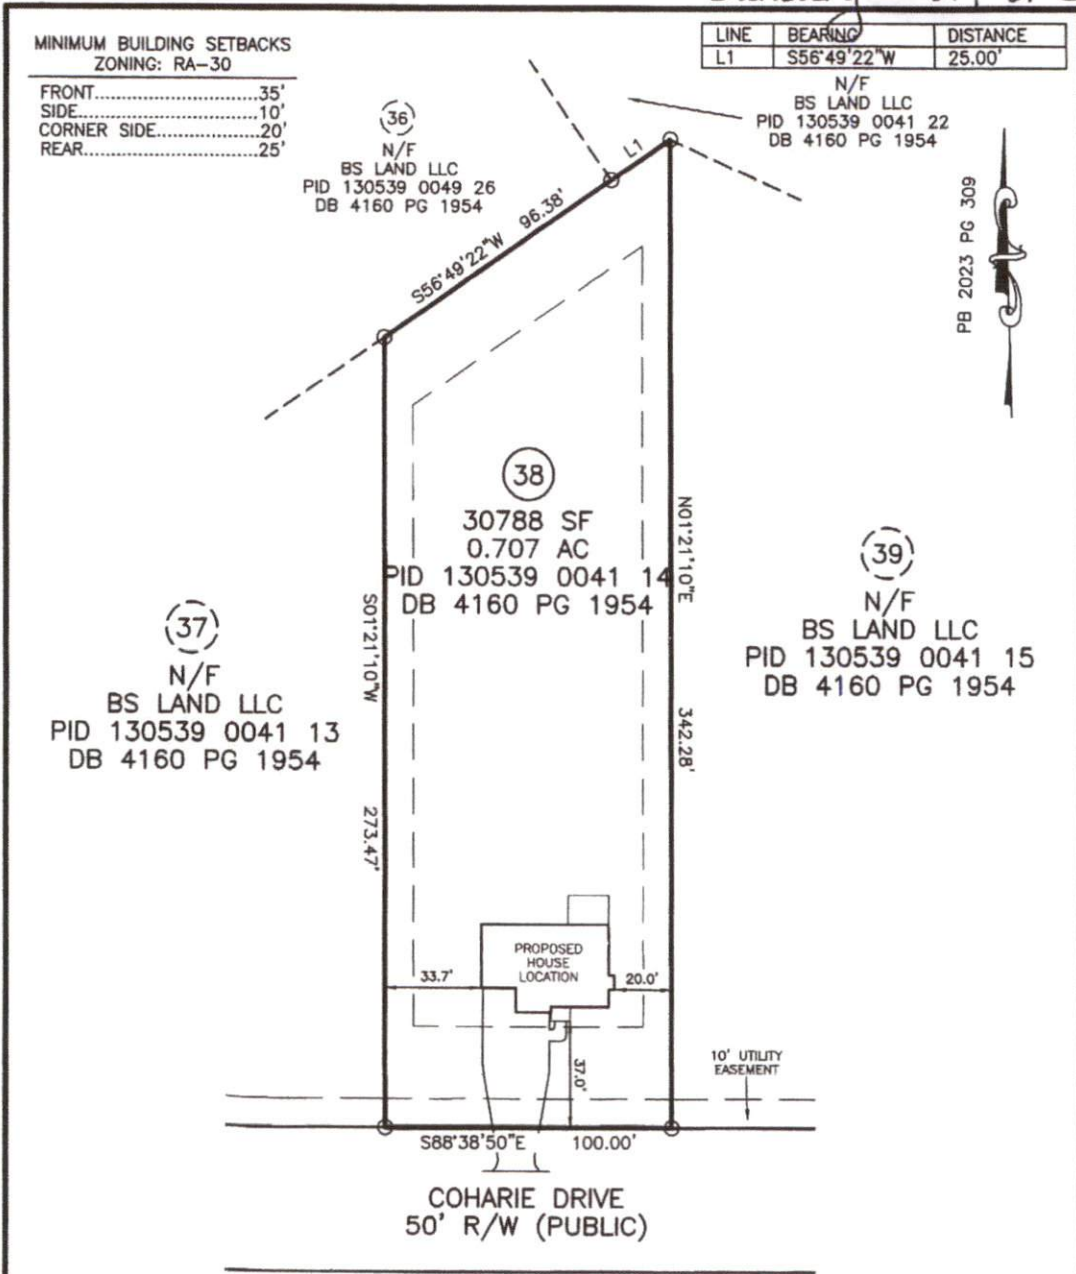

PLOT PLAN IS FOR PRECONSTRUCTION ONLY

* PID: 130539 0041 14

* SITE: 159 COHARIE DRIVE
LILLINGTON, NC 27546

PROPOSED DRIVEWAY CULVERT SIZE _____

STORMWATER ADMINISTRATOR SIGNATURE _____



IMPERVIOUS SURFACE TABLE

HOUSE	1388 SF
DRIVEWAY & WALKS	1210 SF
TOTAL IMPERVIOUS	2598 SF
TOTAL LOT AREA	30788 SF
IMPERVIOUS COVERAGE	8.43%
MAXIMUM IMPERVIOUS	N/A
OVERALL HOUSE DIMENSIONS:	46.3' x 43.3'

PLOT PLAN OF
LOT 38
SHILOH PH1
HARNETT COUNTY
FOR
CARROLL CONSTRUCTION

SCALE: 1" = 50'

TRUE LINE SURVEYING, P.C.

205 W. MAIN STREET
CLAYTON, N.C. 27520
TELEPHONE: (919) 359-0427
FAX: (919) 359-0428
www.truelinesurveying.com

C-1589

JOB NO: 436.3316 DRAWN: RICHIE DATE: 02/22/2024 CHECKED: GURK

OK
G