


Lyla - #1

Like L-47 R.H.

MINIMUM BUILDING SETBACKS
ZONING: RA-30
FRONT.....35'
SIDE.....10'
CORNER SIDE.....20'
REAR.....25'

N/F
CHARLES C. MOORE
PID 130539 0054 01
DB 3170 PG 607

PB 2023 PG 309

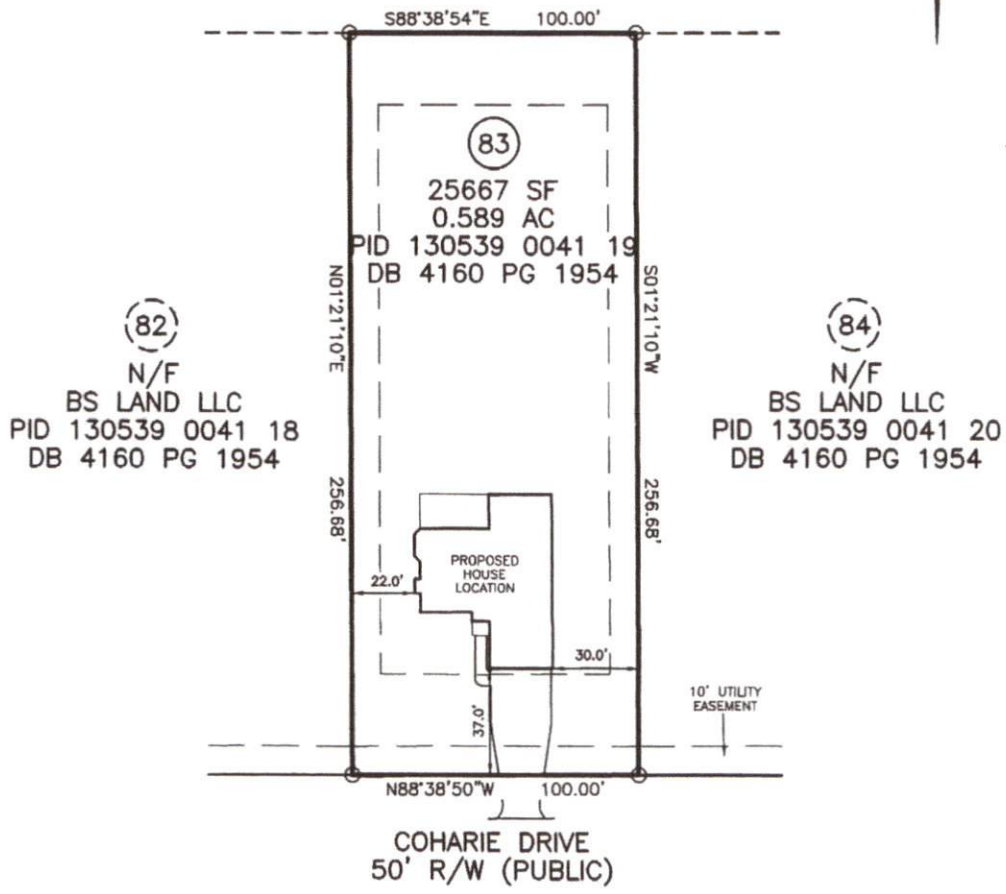

PLOT PLAN IS FOR PRECONSTRUCTION ONLY
 * PID: 130539 0041 19
 * SITE: 186 COHARIE DRIVE
LILLINGTON, NC 27546

 PROPOSED DRIVEWAY CULVERT SIZE

 STORMWATER ADMINISTRATOR SIGNATURE



IMPERVIOUS SURFACE TABLE	
HOUSE	2388 SF
DRIVEWAY & WALKS	1021 SF
TOTAL IMPERVIOUS	3409 SF
TOTAL LOT AREA	25667 SF
IMPERVIOUS COVERAGE	13.28%
MAXIMUM IMPERVIOUS	N/A
OVERALL HOUSE DIMENSIONS: 48.0' x 60.3'	

PLOT PLAN OF
LOT 83
SHILOH PH1
HARNETT COUNTY
 FOR
CARROLL CONSTRUCTION
 SCALE: 1" = 50'

TRUE LINE SURVEYING, P.C.

 205 W. MAIN STREET
 CLAYTON, N.C. 27520
 TELEPHONE: (919) 359-0427
 FAX: (919) 359-0428
 www.truelinesurveying.com

JOB NO: 436.3321 DRAWN: RICHELLE DATE: 02/22/2024 CHECKED: CURK
 C-1589

OK
GC