



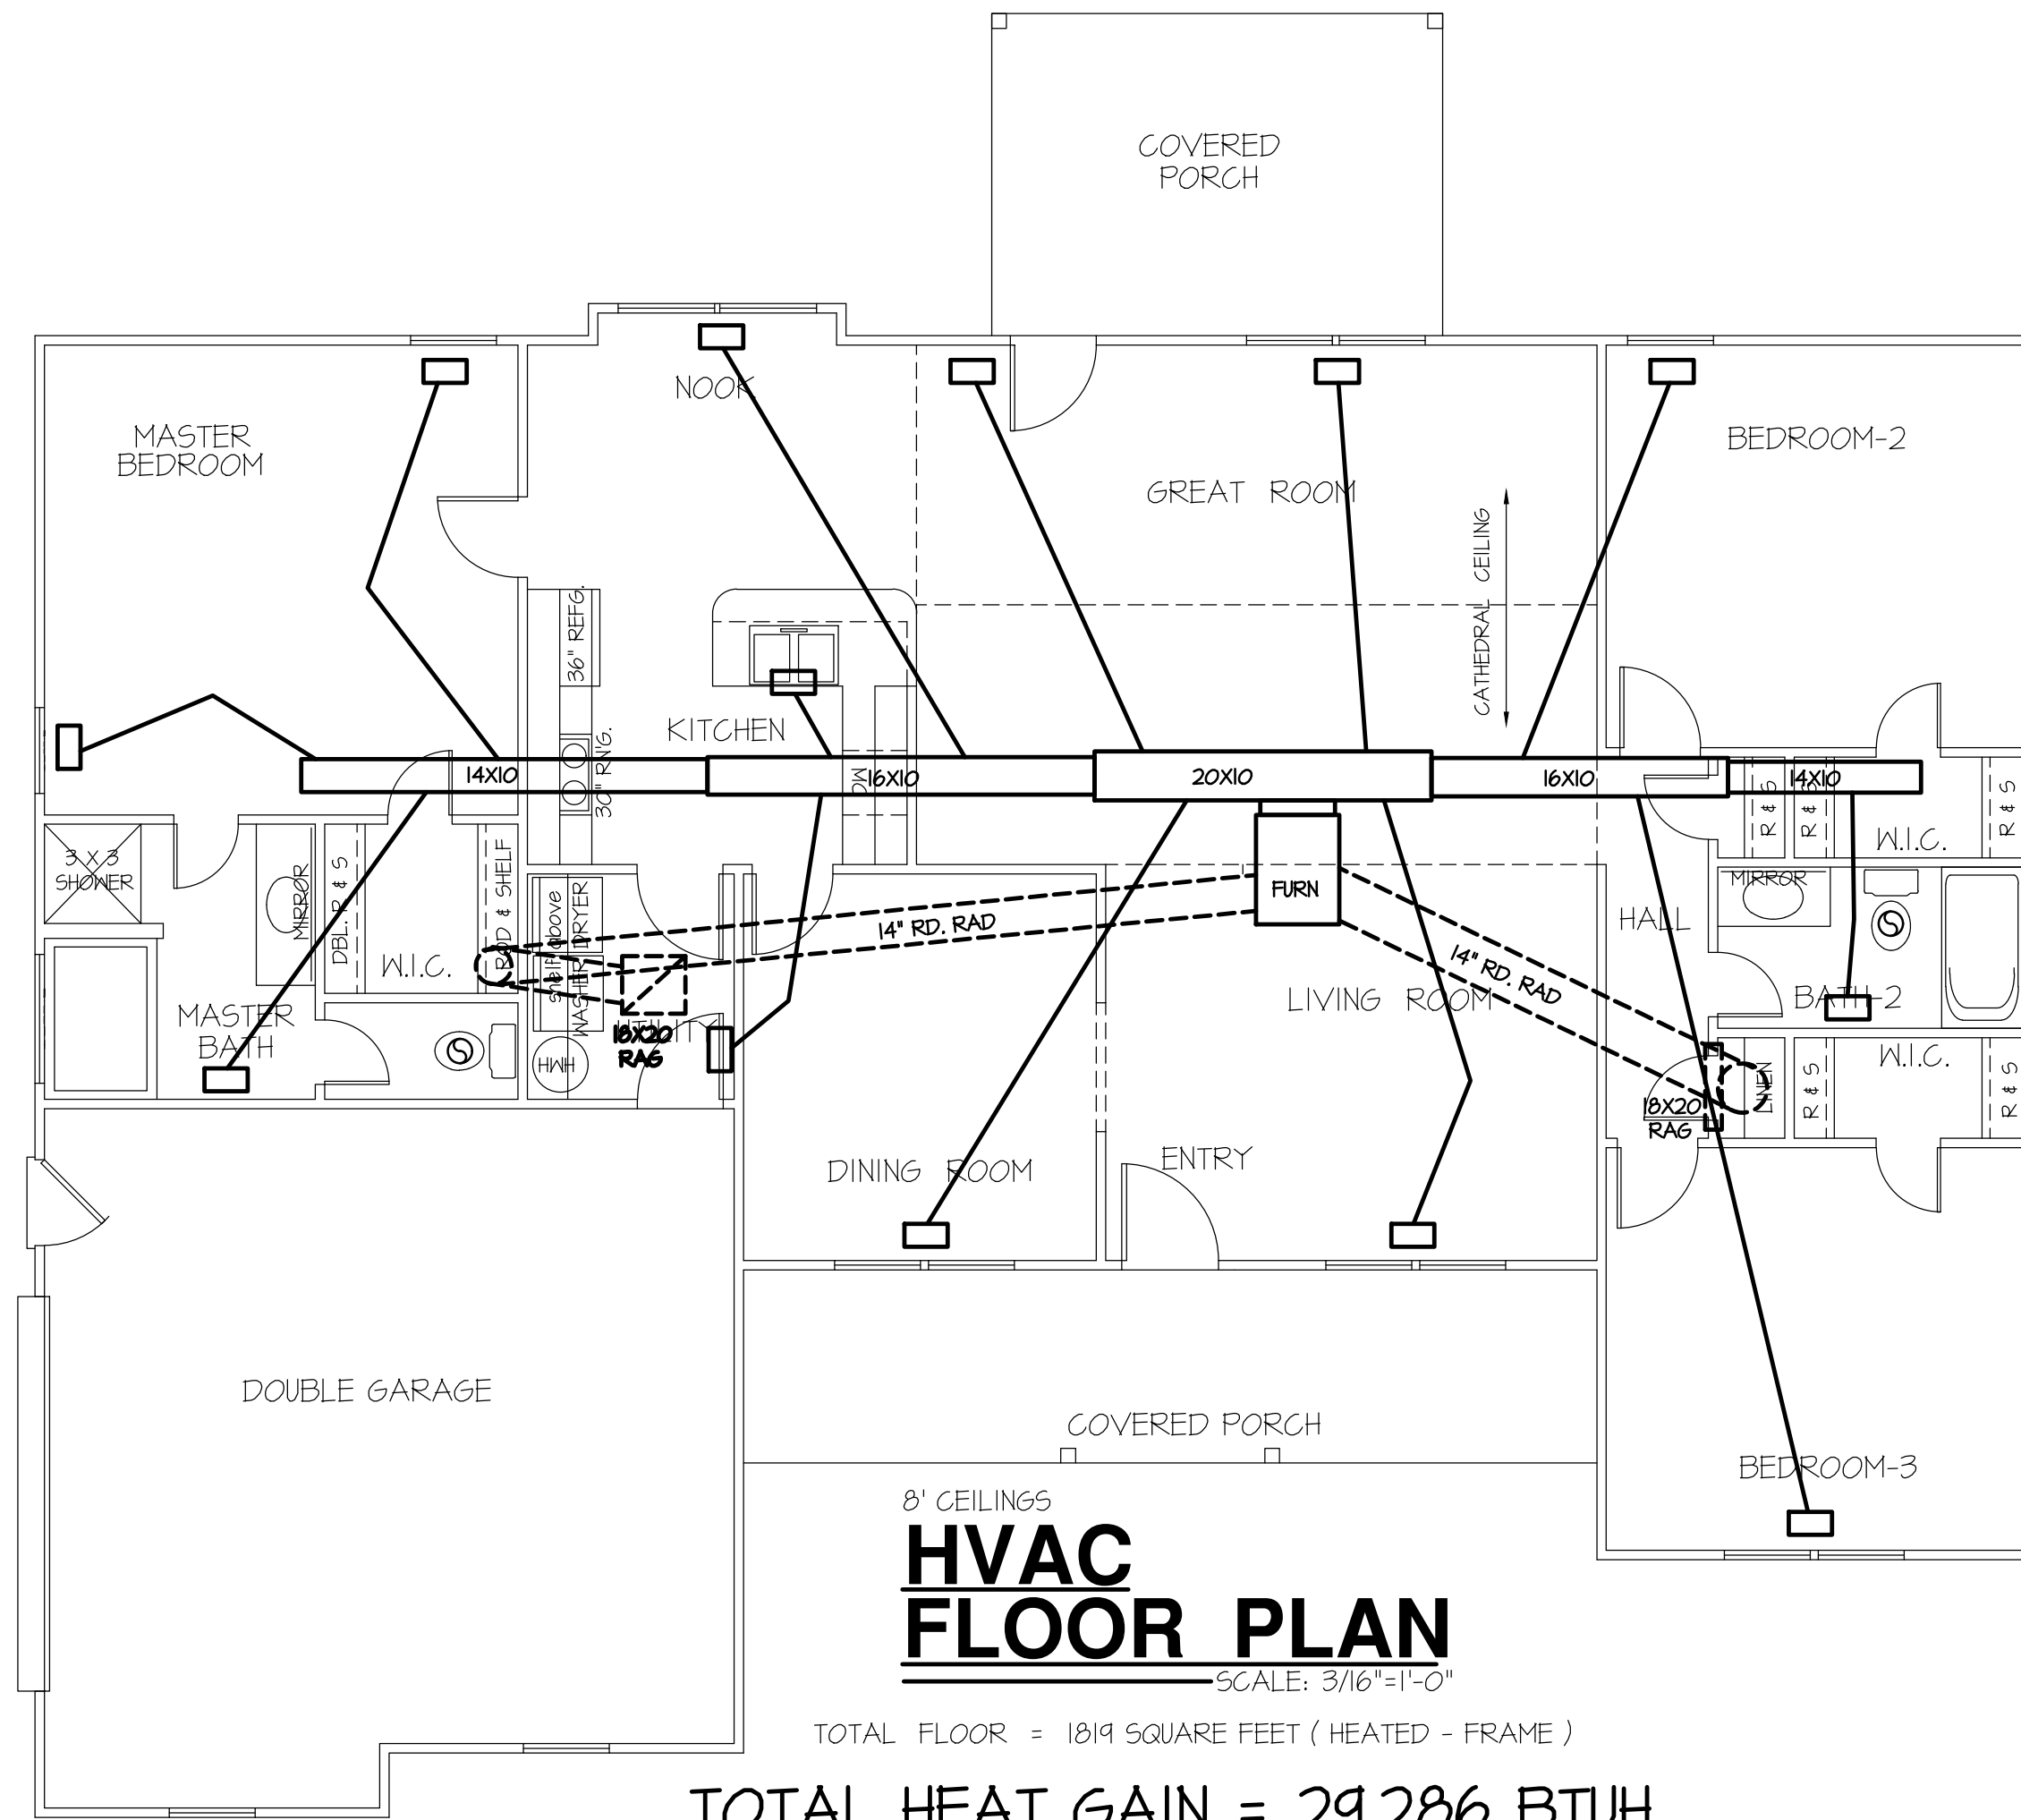

TOTAL HEAT GAIN = 29,286 BTUH
TOTAL HEAT LOSS = 46,293 BTUH

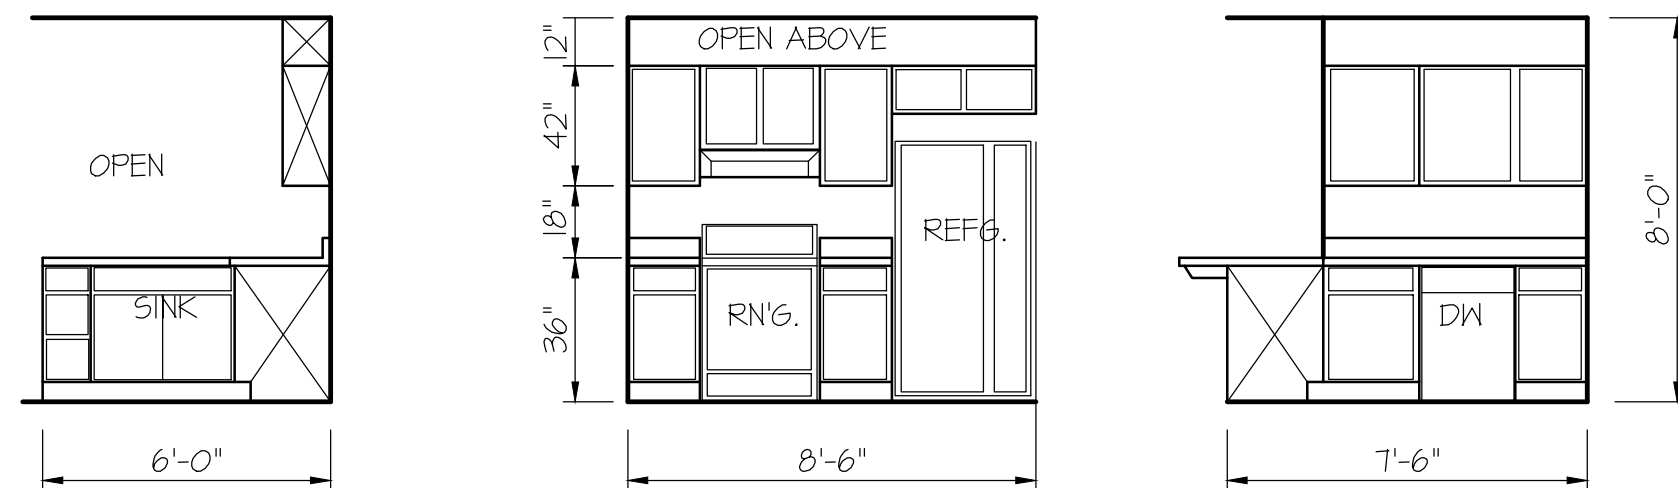


KITCHEN CABINET ELEVATIONS
SCALE: 1/4"=1'-0"

DATE:

JAN. 8, 2025

FREEDOM FAMILY HOMES

P.O. BOX 608
DUNN, N.C. - 28335
O: (910) 892-1231 FAX: (910) 892-5680
© 2025, FREEDOM FAMILY HOMES

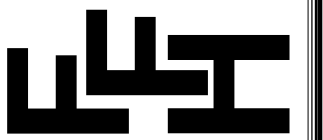

PLAN:
**EXCLUSIVE PLAN FOR
FREEDOM FAMILY HOMES
Mary Green & Edward Green
BURLINGTON**

SHEET NO.

5