



- All bracing, blocking, beams, purlins @ 2'0" o.c., ledger, etc. provided by others.
- Roof truss to roof truss connections provided by Riverside Roof Truss.
- Truss to building connections provided by others.

Refer to Sealed drawings for connection detail of multiple ply trusses.

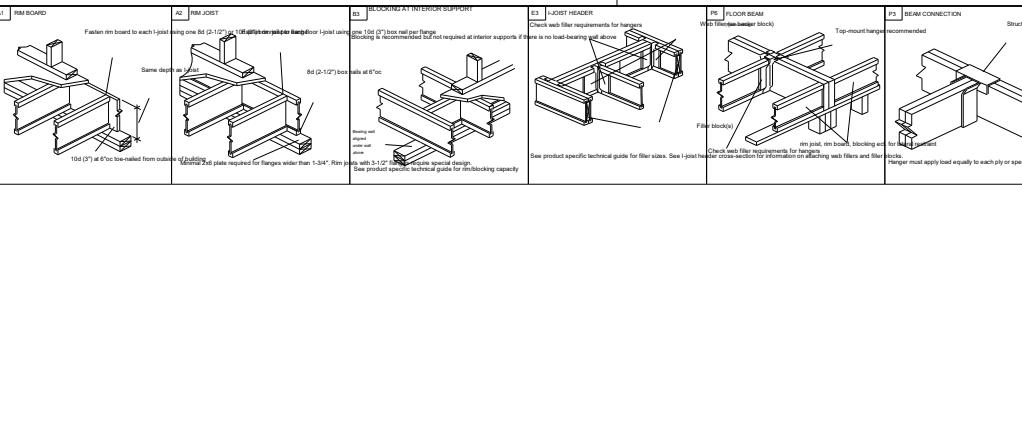


**NOT ALL TRUSSES ARE SYMMETRICAL AND MAY NOT PERFORM CORRECTLY IF INSTALLED BACKWARDS.
PLEASE REFER TO SEALS WHILE SETTING TRUSSES TO ENSURE TRUSSES ARE ORIENTED CORRECTLY**

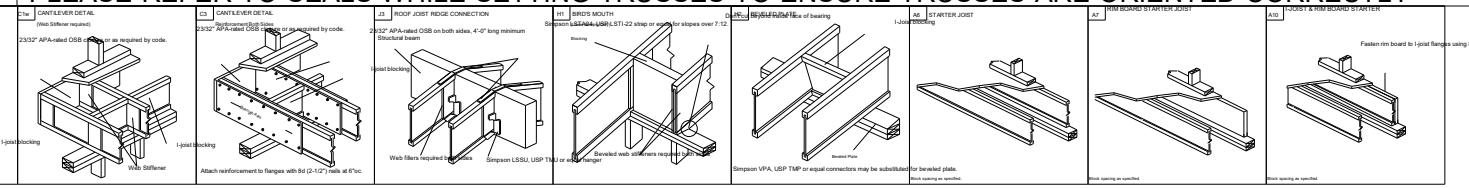

Products				
Net Qty	Plies	Product	Length	PlotID
17	1	14" NI-40x	40-00-00	FJ40
4	1	14" NI-40x	30-00-00	FJ30
7	1	14" NI-40x	24-00-00	FJ24
26	1	14" NI-40x	20-00-00	FJ20
1	1	14" NI-40x	18-00-00	FJ18
2	1	14" NI-40x	12-00-00	FJ12
2	2	1 3/4" x 9 1/4" (2.0E 3100) LVL	12-00-00	BM18
2	2	1 3/4" x 9 1/4" (2.0E 3100) LVL	12-00-00	BM19
2	2	1 3/4" x 11 7/8" (2.0E 3100) LVL	24-00-00	BM5
2	2	1 3/4" x 11 7/8" (2.0E 3100) LVL	12-00-00	BM15
2	2	1 3/4" x 11 7/8" (2.0E 3100) LVL	10-00-00	BM3
3	3	1 3/4" x 14" (2.0E 3100) LVL	34-00-00	BM7
2	2	1 3/4" x 14" (2.0E 3100) LVL	12-00-00	BM4
2	2	1 3/4" x 14" (2.0E 3100) LVL	10-00-00	BM8
2	2	1 3/4" x 14" (2.0E 3100) LVL	6-00-00	BM6
2	2	1 3/4" x 23 7/8" LVL	20-00-00	BM16
13	1	1 1/8" x 14" APA Rim Board	12-00-00	RIM1
1	1	14" NI-40x	24-00-00	Bk1

Connector Summary		
Product	Manuf	Qty
HHUS410	Simpson	1
IUS2.56/14	Simpson	12
IUS2.56/14	Simpson	20
IUS2.56/14	Simpson	22

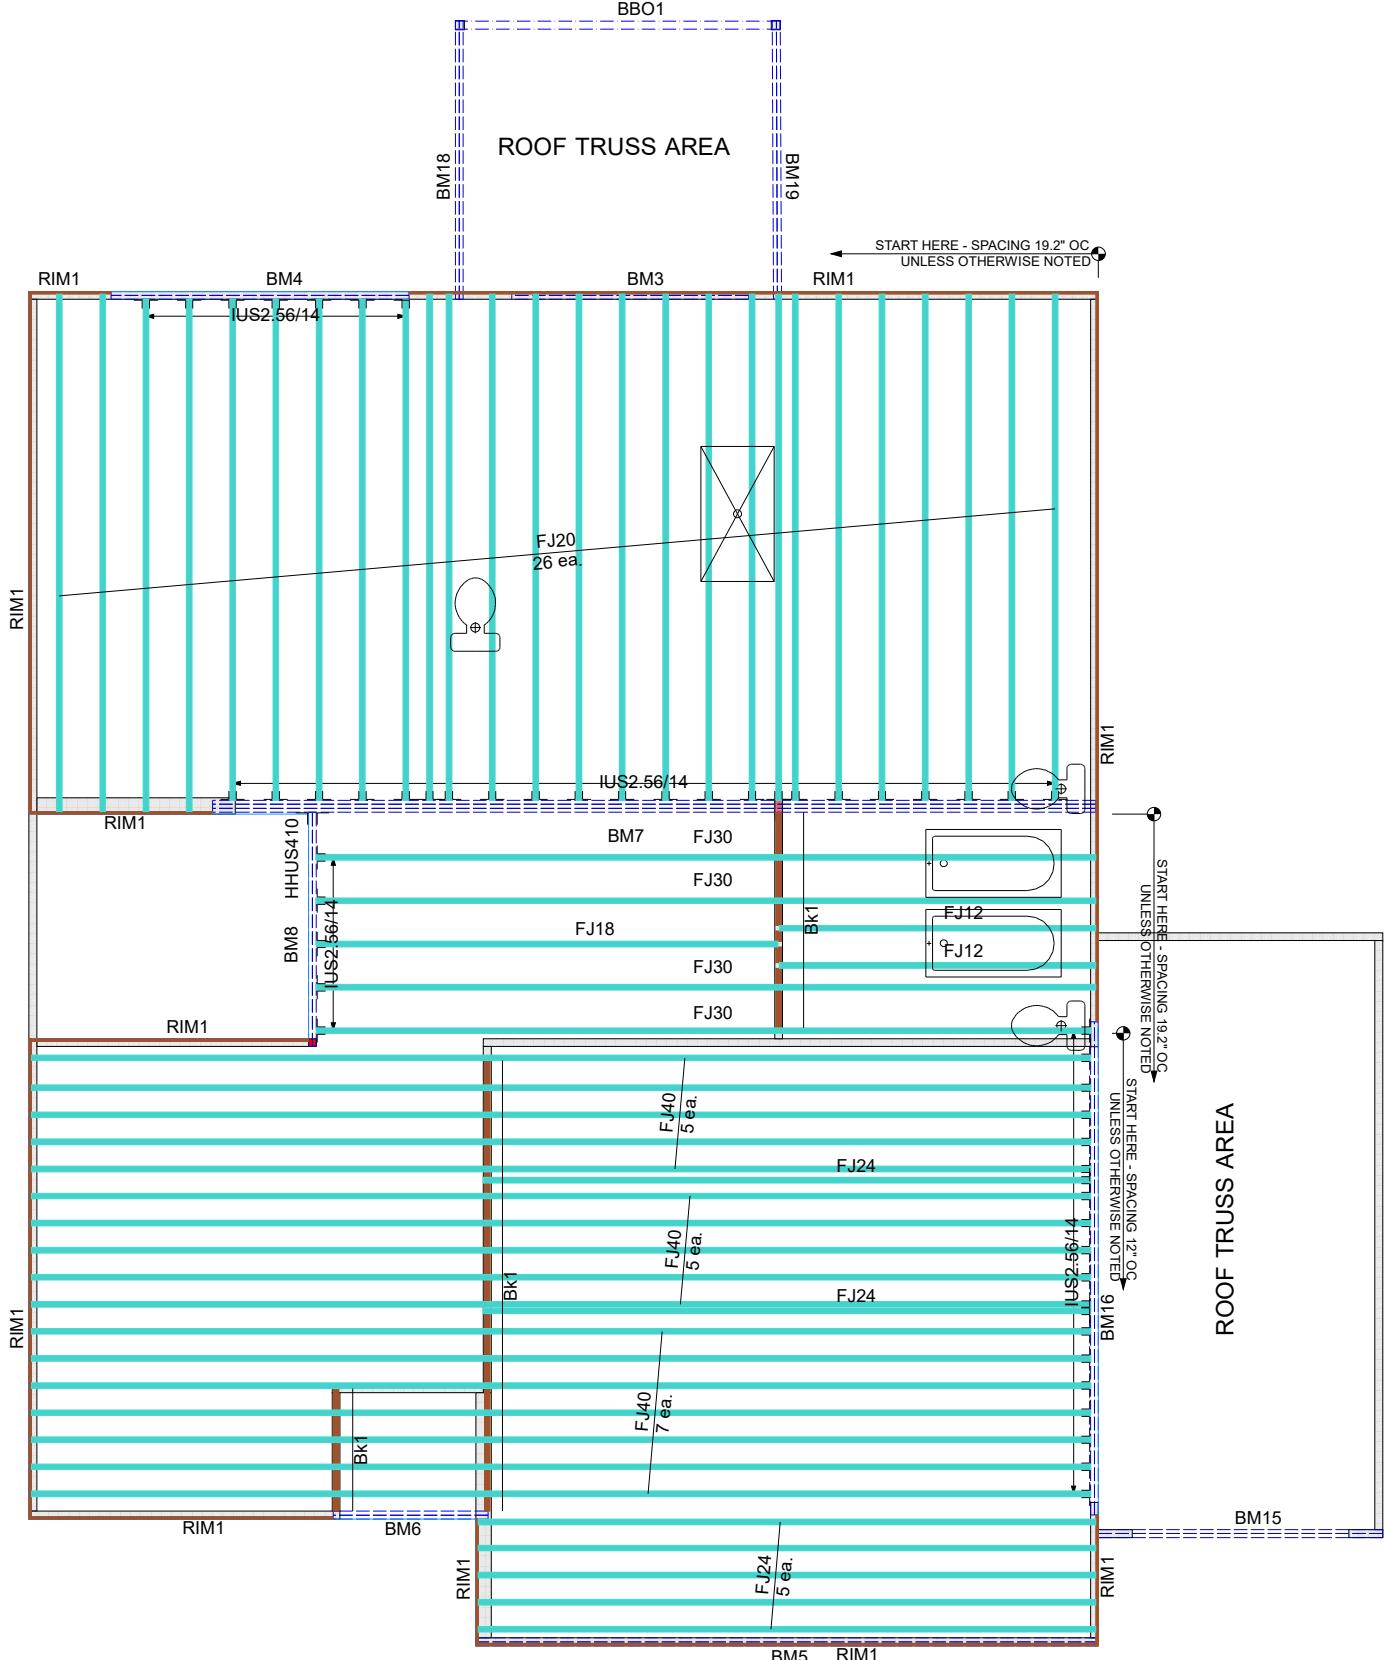

THIS IS A TRUSS PLACEMENT DIAGRAM ONLY. These trusses are designed as individual building components to be incorporated into the building design at the specification of the building designer. See individual design sheets for each truss design. THIS LAYOUT IS THE SOLE SOURCE FOR FABRICATION OF TRUSSES AND VOIDS ALL PREVIOUS ARCHITECTURAL OR OTHER TRUSS LAYOUTS. REVIEW AND APPROVAL OF THIS LAYOUT MUST BE RECEIVED BEFORE ANY TRUSSES WILL BE BUILT. VERIFY ALL CONDITIONS TO INSURE AGAINST CHANGES THAT WILL RESULT IN EXTRA CHARGES TO YOU.

REVIEWED BY: _____

SHOP DRAWING APPROVAL
THIS LAYOUT IS THE SOLE SOURCE FOR FABRICATION OF TRUSSES AND VOIDS ALL PREVIOUS ARCHITECTURAL OR OTHER TRUSS LAYOUTS. REVIEW AND APPROVAL OF THIS LAYOUT MUST BE RECEIVED BEFORE ANY TRUSSES WILL BE BUILT. VERIFY ALL CONDITIONS TO INSURE AGAINST CHANGES THAT WILL RESULT IN EXTRA CHARGES TO YOU.

APPROVED BY: _____

DATE: _____

MATTAMY HOMES	VOYAGEUR - CRAFTSMAN - 3CAR
Client:	Job Name: Simpson
Model:	EWP 2ND FLOOR
Lot #:	HUS26
Subdivision:	HUS26
Sales Rep:	Designer: _____
Order #:	THJA26
Reviewed By:	Date: 3/22/2024
733 RIVER PARK DRIVE	
DANVILLE, VA 24540	
(434) 793-0217	
FAX: (434) 799-8767	
RIVERSIDE ROOF TRUSS, LLC	
Roof Surface Area: 0 ft²	Sq. Ft.
Floor Surface Area: 3186 ft²	Sq. Ft.