

| Sheet List | |
|--------------|-------------------------|
| Sheet Number | Sheet Name |
| Pg0 | Cover Page |
| Pg1 | Front & Rear Elevations |
| Pg2 | Side Elevations |
| Pg3 | Slab Plan |
| Pg4 | 1st Floor Plan |
| Pg5 | 2nd Floor Plan |
| Pg6 | Roof Plan |
| Pg7 | Sections |
| Pg8 | Options |
| Pg9 | Opt. Side Load Garage |
| Pg10 | Opt. 3rd Car Garage |
| Pg11 | Opt. Masonry Skirts |
| Pg12 | Opt. Covered Patio |
| Sec-Mono | Typical Wall Section |

CONTRACTOR AND BUILDER SHALL REVIEW ENTIRE PLAN TO VERIFY CONFORMANCE WITH ALL CURRENT APPLICABLE CODES IN EFFECT AT TIME OF CONSTRUCTION. BY USING THESE DRAWINGS FOR CONSTRUCTION IT IS UNDERSTOOD THAT CONFORMANCE WITH ALL APPLICABLE CODES IS THE RESPONSIBILITY OF THE BUILDER AND CONTRACTOR.



1 Drone Front



2 Drone Rear

| Area Schedule (Optional Areas) | |
|--------------------------------|--------|
| Name | Area |
| 3rd Car Garage | 236 SF |
| Bonus Room | 270 SF |
| Covered Patio | 168 SF |

| Area Schedule | |
|-----------------|---------|
| Name | Area |
| Heated | |
| 1st Floor | 1217 SF |
| 2nd Floor | 908 SF |
| 2126 SF | |
| Unheated | |
| Front Porch | 119 SF |
| Garage | 424 SF |
| Storage | 270 SF |
| 812 SF | |
| Under Roof | 2938 SF |

Nashville - GL - Master Plans

Cover Page

Job #: _____
 Address: North Carolina
 County: _____

Plan Version Date:
 4-9-24

Job Version Date:

Sheet #:
 Pg0

CONTRACTOR AND BUILDER SHALL REVIEW ENTIRE PLAN TO VERIFY CONFORMANCE WITH ALL CURRENT APPLICABLE CODES IN EFFECT AT TIME OF CONSTRUCTION. BY USING THESE DRAWINGS FOR CONSTRUCTION IT IS UNDERSTOOD THAT CONFORMANCE WITH ALL APPLICABLE CODES IS THE RESPONSIBILITY OF THE BUILDER AND CONTRACTOR.



1 Front Elevation
1/8" = 1'-0"



2 Rear Elevation
1/8" = 1'-0"

Nashville - GL - Master Plans

Front & Rear Elevations

Job #:
Address: North Carolina
County:

Plan Version Date:
4-9-24

Job Version Date:

CONTRACTOR AND BUILDER SHALL REVIEW ENTIRE PLAN TO VERIFY CONFORMANCE WITH ALL CURRENT APPLICABLE CODES IN EFFECT AT TIME OF CONSTRUCTION. BY USING THESE DRAWINGS FOR CONSTRUCTION IT IS UNDERSTOOD THAT CONFORMANCE WITH ALL APPLICABLE CODES IS THE RESPONSIBILITY OF THE BUILDER AND CONTRACTOR.



① Left Elevation
1/8" = 1'-0"



② Right Elevation
1/8" = 1'-0"

Nashville - GL - Master Plans

Side Elevations

Job #:
Address: North Carolina
County:

Plan Version Date:
4-9-24

Job Version Date:

CONTRACTOR AND BUILDER SHALL REVIEW ENTIRE PLAN TO VERIFY CONFORMANCE WITH ALL CURRENT APPLICABLE CODES IN EFFECT AT TIME OF CONSTRUCTION. BY USING THESE DRAWINGS FOR CONSTRUCTION IT IS UNDERSTOOD THAT CONFORMANCE WITH ALL APPLICABLE CODES IS THE RESPONSIBILITY OF THE BUILDER AND CONTRACTOR.


Nashville - GL - Master Plans

Slab Plan


Job #:
Address: **North Carolina**
County:

Plan Version Date:
4-9-24

Job Version Date:

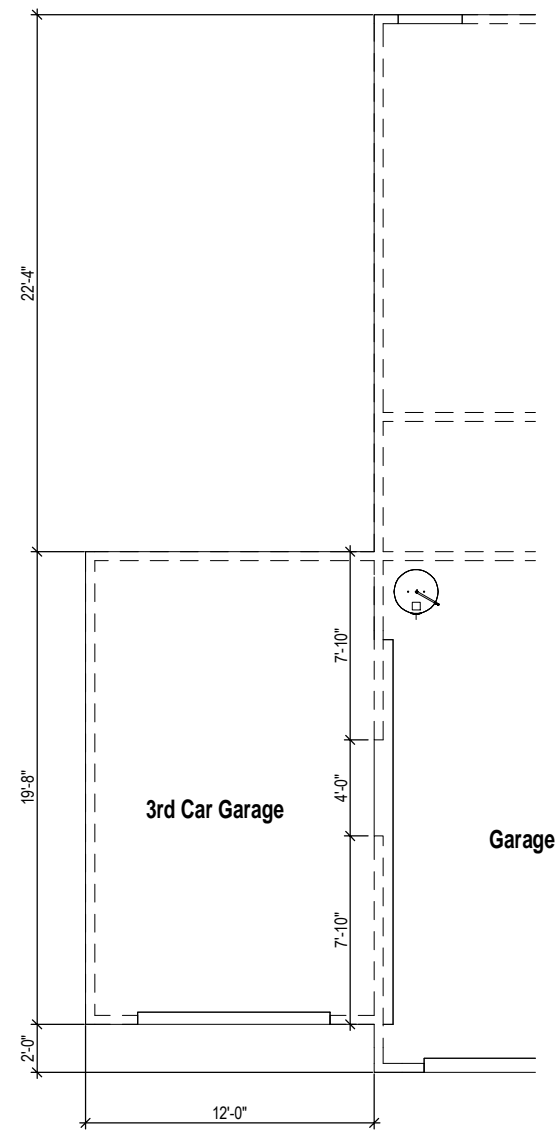

2 Opt. 3rd Car Garage - Slab Plan
1/8" = 1'-0"

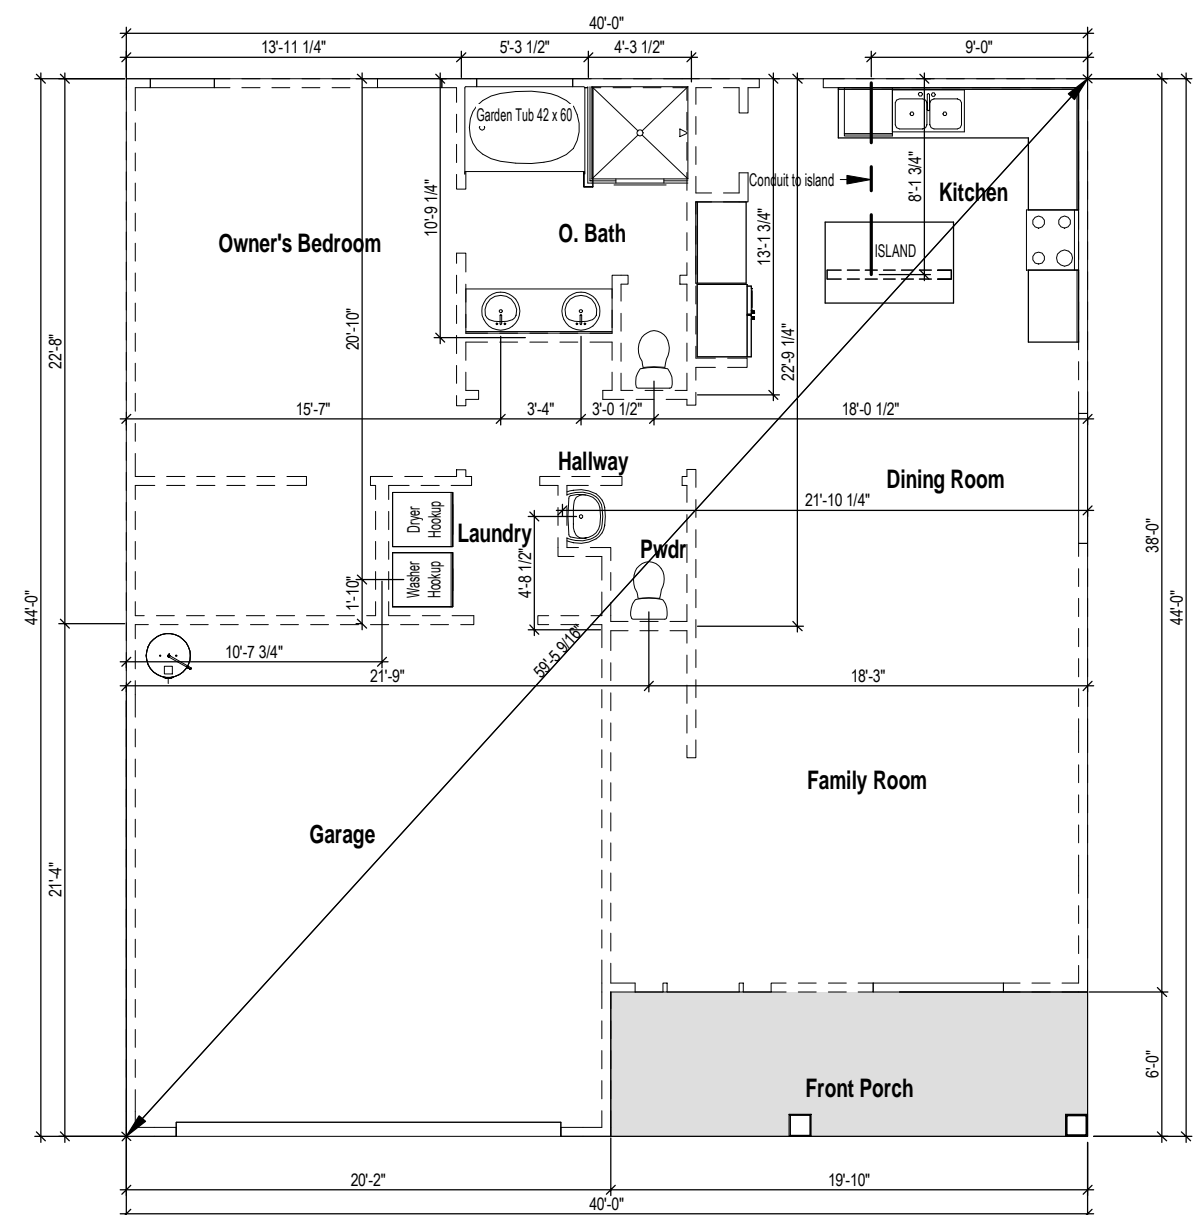

1 Slab Plan
1/8" = 1'-0"

CONTRACTOR AND BUILDER SHALL REVIEW ENTIRE PLAN TO VERIFY CONFORMANCE WITH ALL CURRENT APPLICABLE CODES IN EFFECT AT TIME OF CONSTRUCTION. BY USING THESE DRAWINGS FOR CONSTRUCTION IT IS UNDERSTOOD THAT CONFORMANCE WITH ALL APPLICABLE CODES IS THE RESPONSIBILITY OF THE BUILDER AND CONTRACTOR.

Nashville - GL - Master Plans


1st Floor Plan

Job #:
Address: North Carolina
County:

Plan Version Date:
4-9-24


Job Version Date:

Wall Stud Size
= 2x4
= 2x6

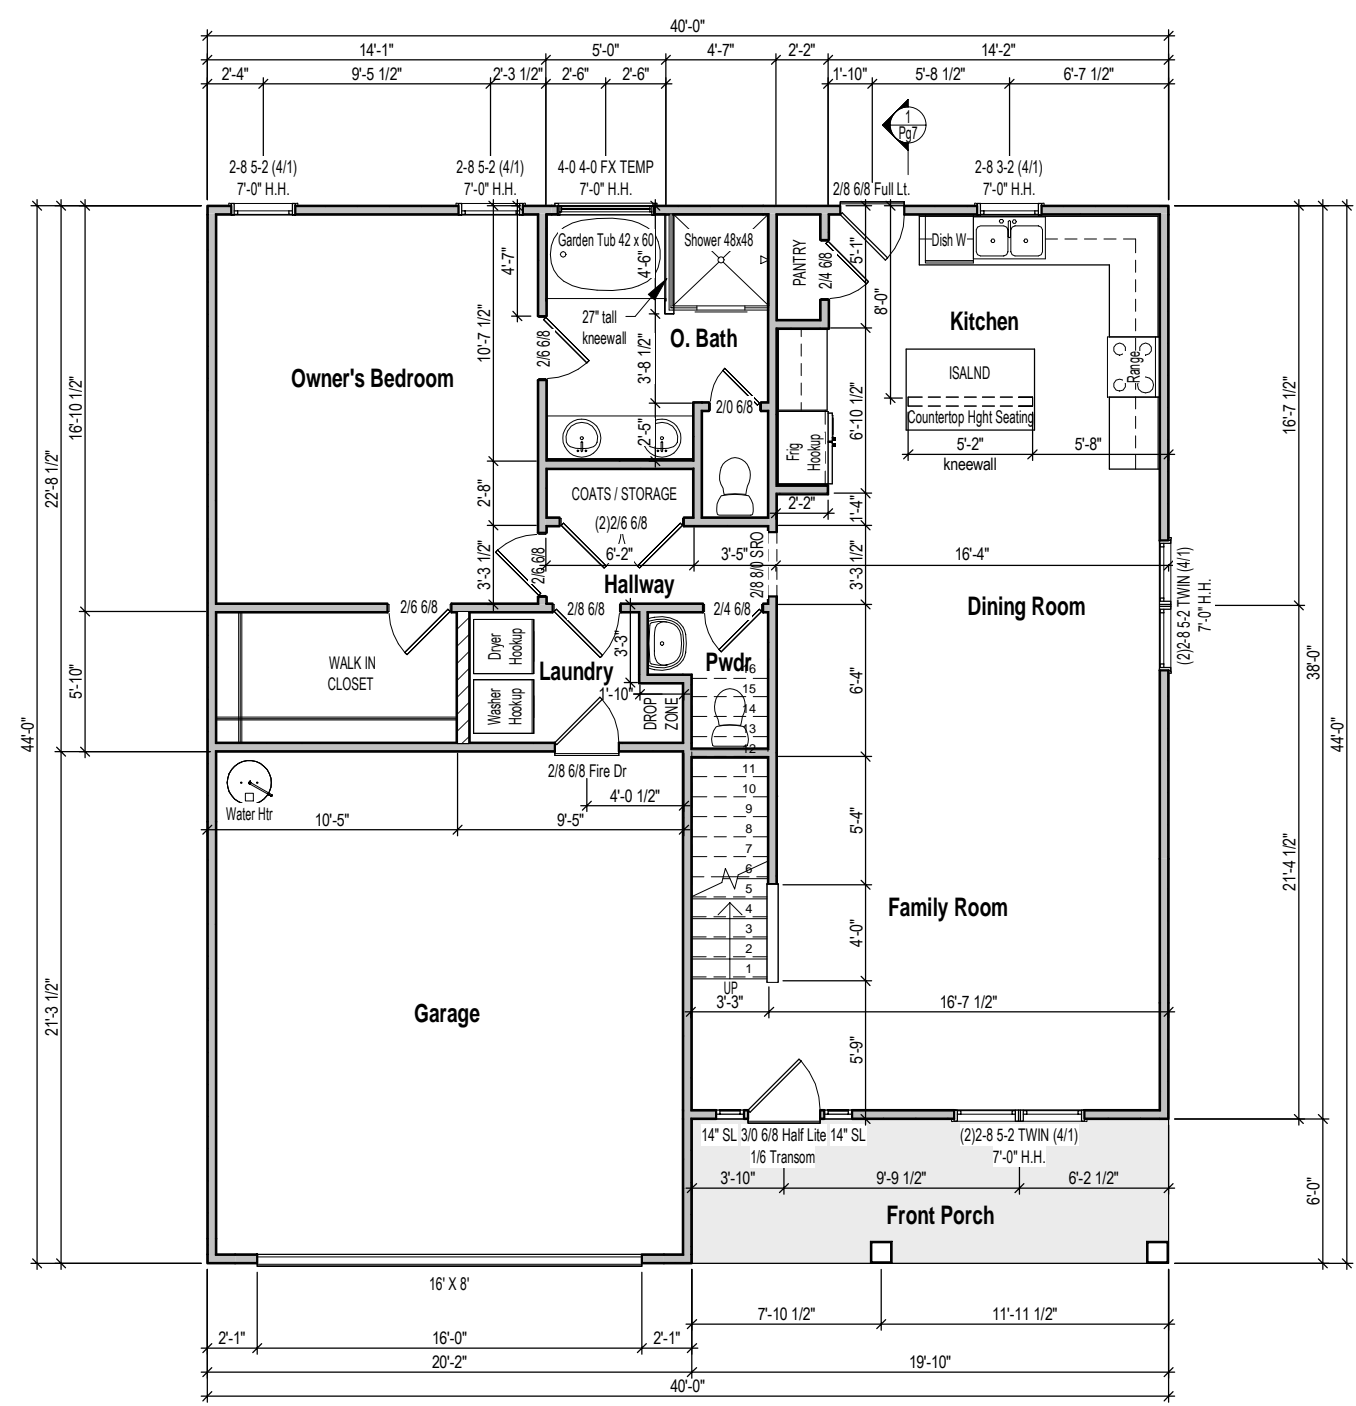

1 1st Floor Plan
1/8" = 1'-0"

CONTRACTOR AND BUILDER SHALL REVIEW ENTIRE PLAN TO VERIFY CONFORMANCE WITH ALL CURRENT APPLICABLE CODES IN EFFECT AT TIME OF CONSTRUCTION. BY USING THESE DRAWINGS FOR CONSTRUCTION IT IS UNDERSTOOD THAT CONFORMANCE WITH ALL APPLICABLE CODES IS THE RESPONSIBILITY OF THE BUILDER AND CONTRACTOR.

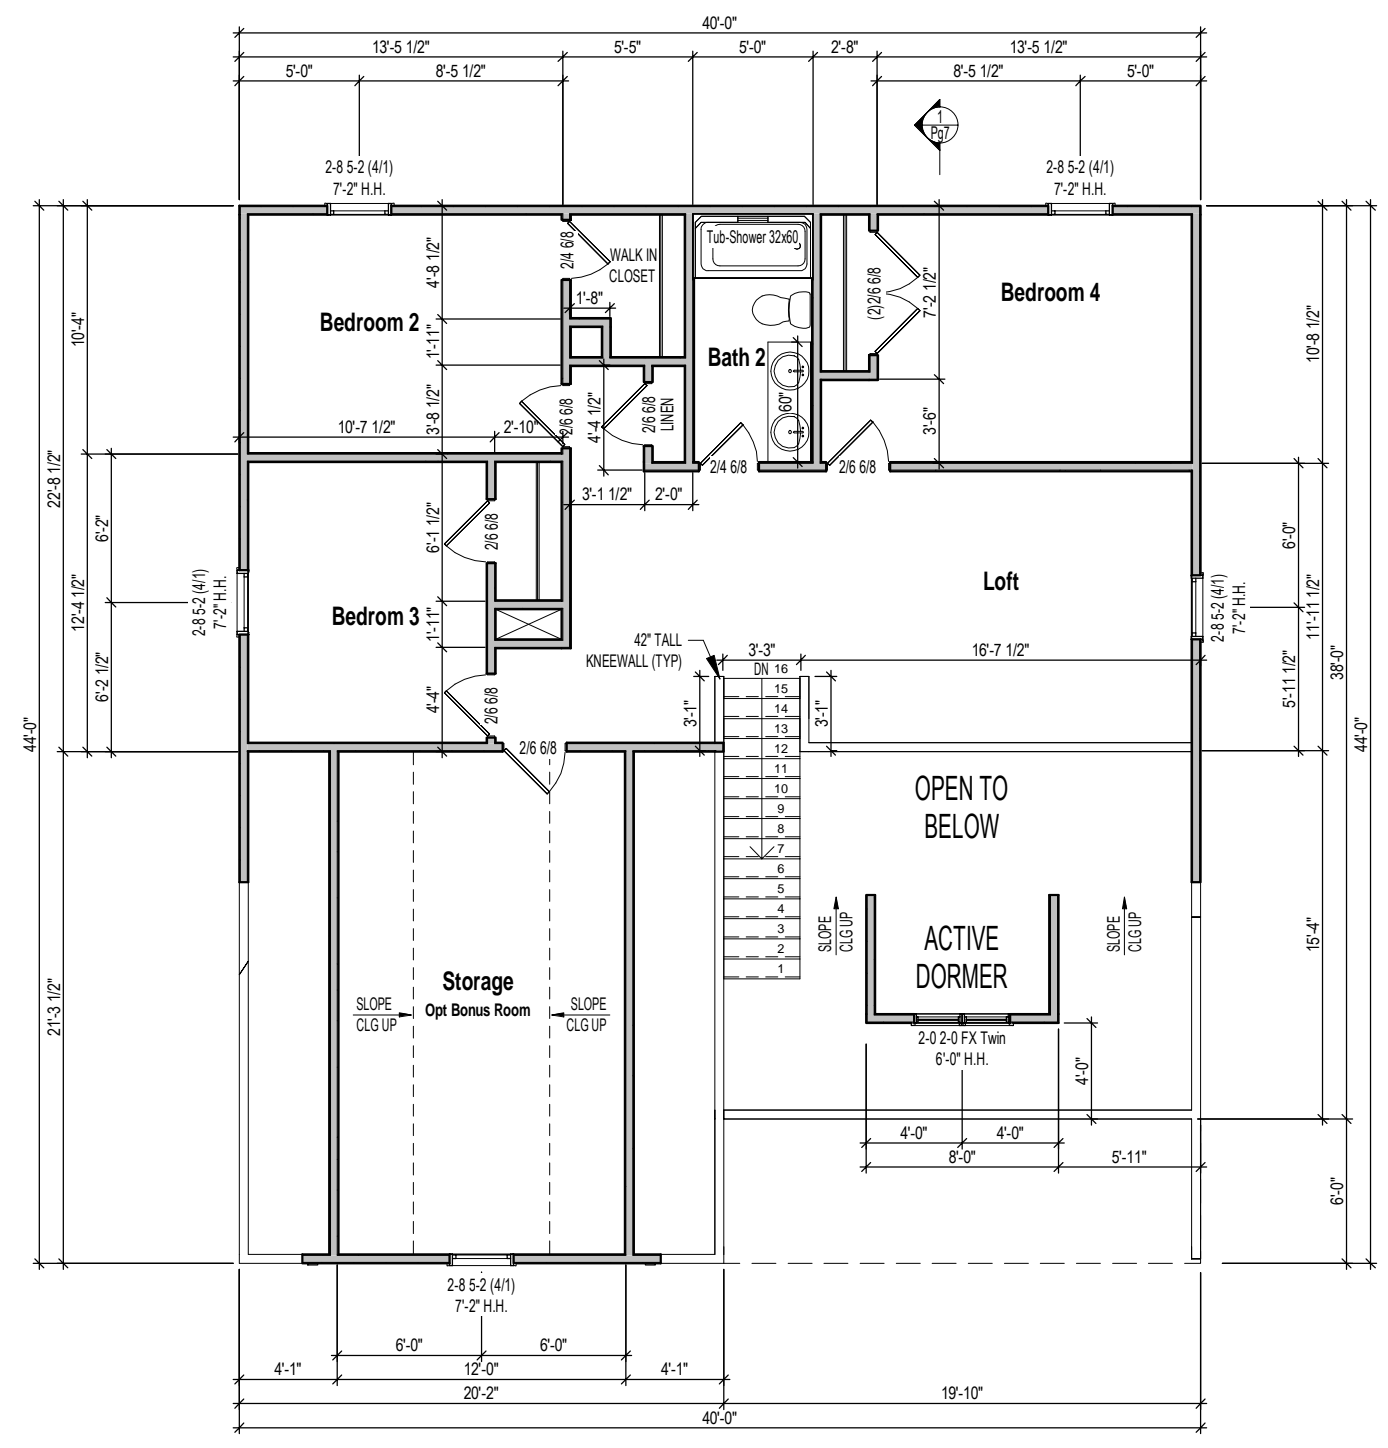

1 2nd Floor Plan
1/8" = 1'-0"

Nashville - GL - Master Plans


2nd Floor Plan

Job #:
Address: North Carolina
County:

Plan Version Date:
4-9-24

Job Version Date:

CONTRACTOR AND BUILDER SHALL REVIEW ENTIRE PLAN TO VERIFY CONFORMANCE WITH ALL CURRENT APPLICABLE CODES IN EFFECT AT TIME OF CONSTRUCTION. BY USING THESE DRAWINGS FOR CONSTRUCTION IT IS UNDERSTOOD THAT CONFORMANCE WITH ALL APPLICABLE CODES IS THE RESPONSIBILITY OF THE BUILDER AND CONTRACTOR.

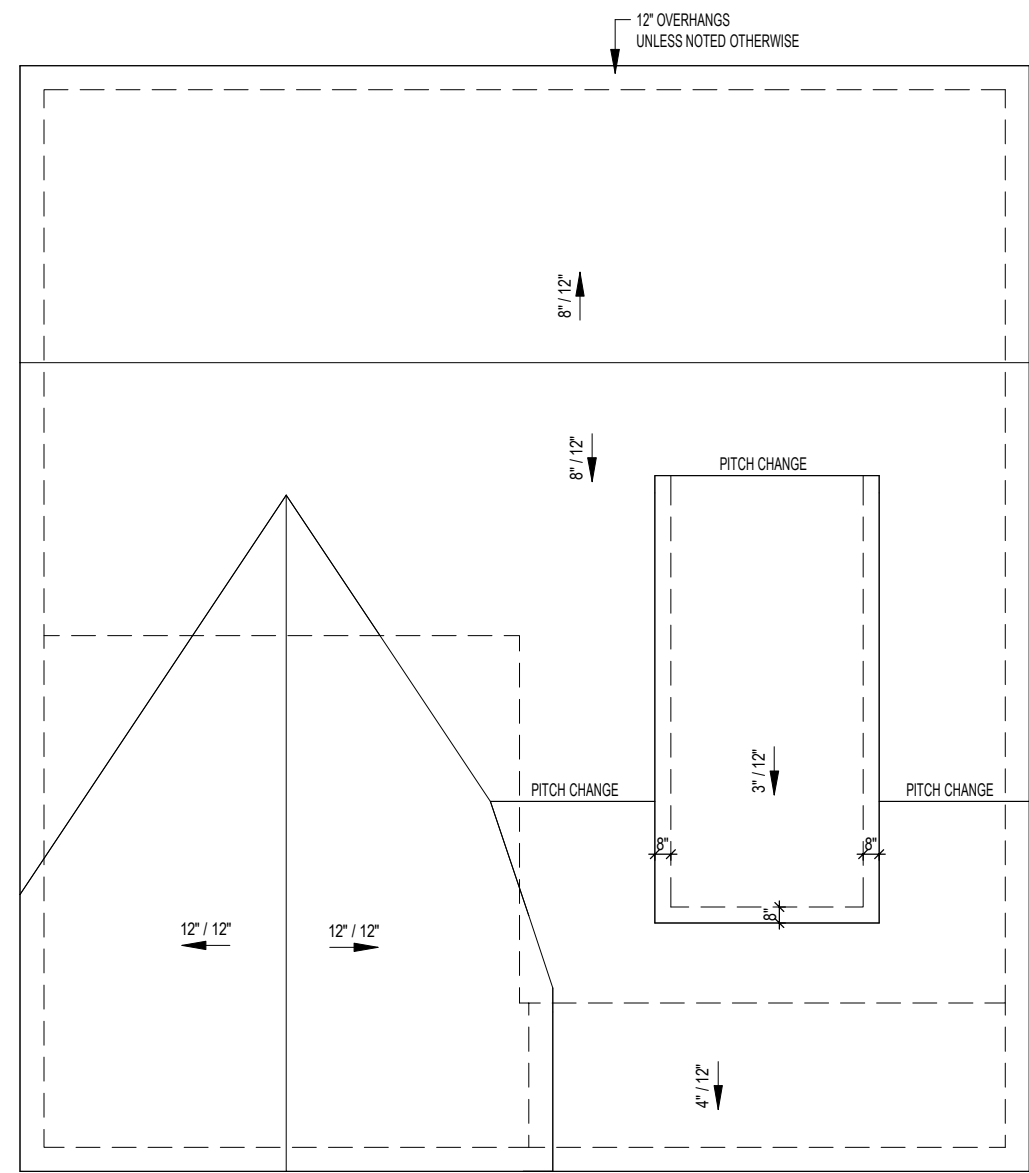

① Roof Plan
1/8" = 1'-0"

Nashville - GL - Master Plans

Roof Plan

Job #:
Address: North Carolina
County:

Plan Version Date:
4-9-24

Job Version Date:

Sheet #:
Pg6

CONTRACTOR AND BUILDER SHALL REVIEW ENTIRE PLAN TO VERIFY CONFORMANCE WITH ALL CURRENT APPLICABLE CODES IN EFFECT AT TIME OF CONSTRUCTION. BY USING THESE DRAWINGS FOR CONSTRUCTION IT IS UNDERSTOOD THAT CONFORMANCE WITH ALL APPLICABLE CODES IS THE RESPONSIBILITY OF THE BUILDER AND CONTRACTOR.



1 Building Section
1/4" = 1'-0"

Nashville - GL - Master Plans


Sections

Job #:
Address: North Carolina
County:


Plan Version Date:
4-9-24

Job Version Date:


CONTRACTOR AND BUILDER SHALL REVIEW ENTIRE PLAN TO VERIFY CONFORMANCE WITH ALL CURRENT APPLICABLE CODES IN EFFECT AT TIME OF CONSTRUCTION. BY USING THESE DRAWINGS FOR CONSTRUCTION IT IS UNDERSTOOD THAT CONFORMANCE WITH ALL APPLICABLE CODES IS THE RESPONSIBILITY OF THE BUILDER AND CONTRACTOR.

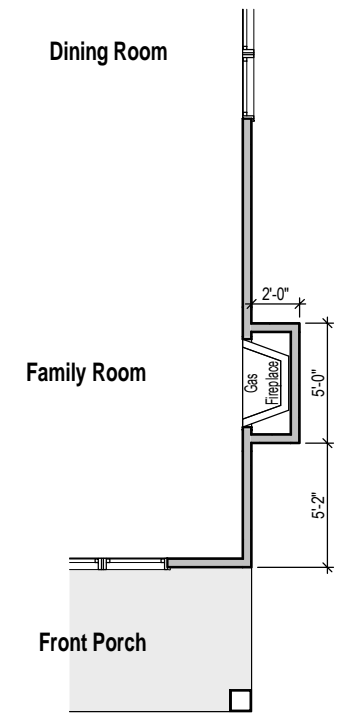


1 Opt. Fireplace - Floor Plan
1/8" = 1'-0"

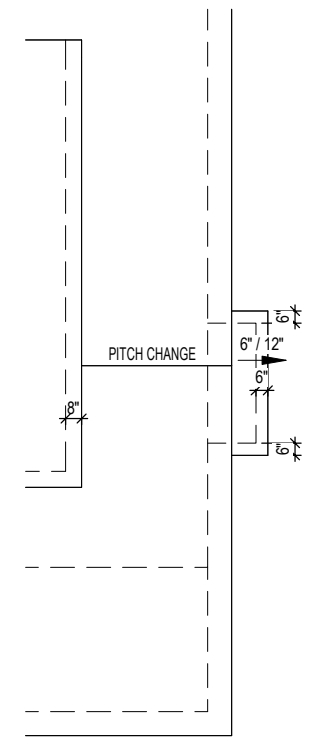


1a Opt. Fireplace - Roof Plan
1/8" = 1'-0"

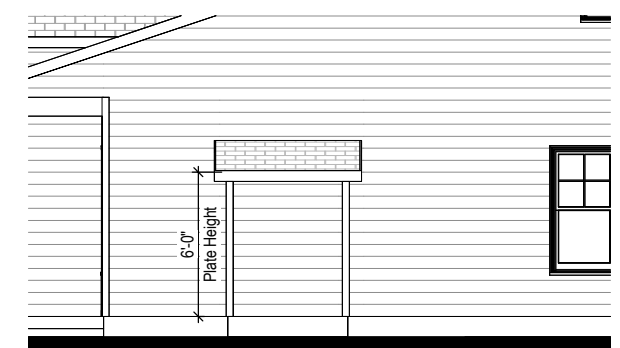


1b Opt. Fireplace - Side Elevation
1/8" = 1'-0"

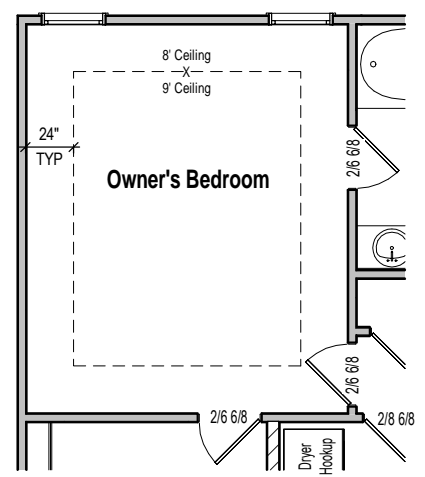

2 Opt. Trey Ceiling @ Master Bedroom
1/8" = 1'-0"

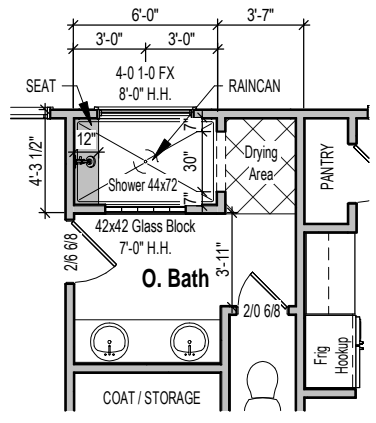


3 Opt. Owner's Bath Shower
1/8" = 1'-0"

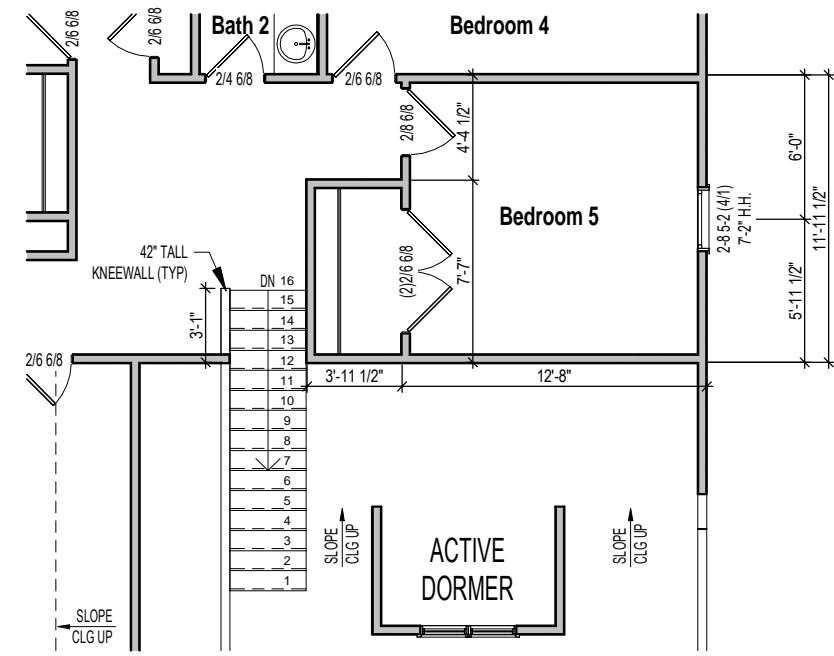


4 Opt. Bedroom 5 @ Loft
1/8" = 1'-0"

CONTRACTOR AND BUILDER SHALL REVIEW ENTIRE PLAN TO VERIFY CONFORMANCE WITH ALL CURRENT APPLICABLE CODES IN EFFECT AT TIME OF CONSTRUCTION. BY USING THESE DRAWINGS FOR CONSTRUCTION IT IS UNDERSTOOD THAT CONFORMANCE WITH ALL APPLICABLE CODES IS THE RESPONSIBILITY OF THE BUILDER AND CONTRACTOR.

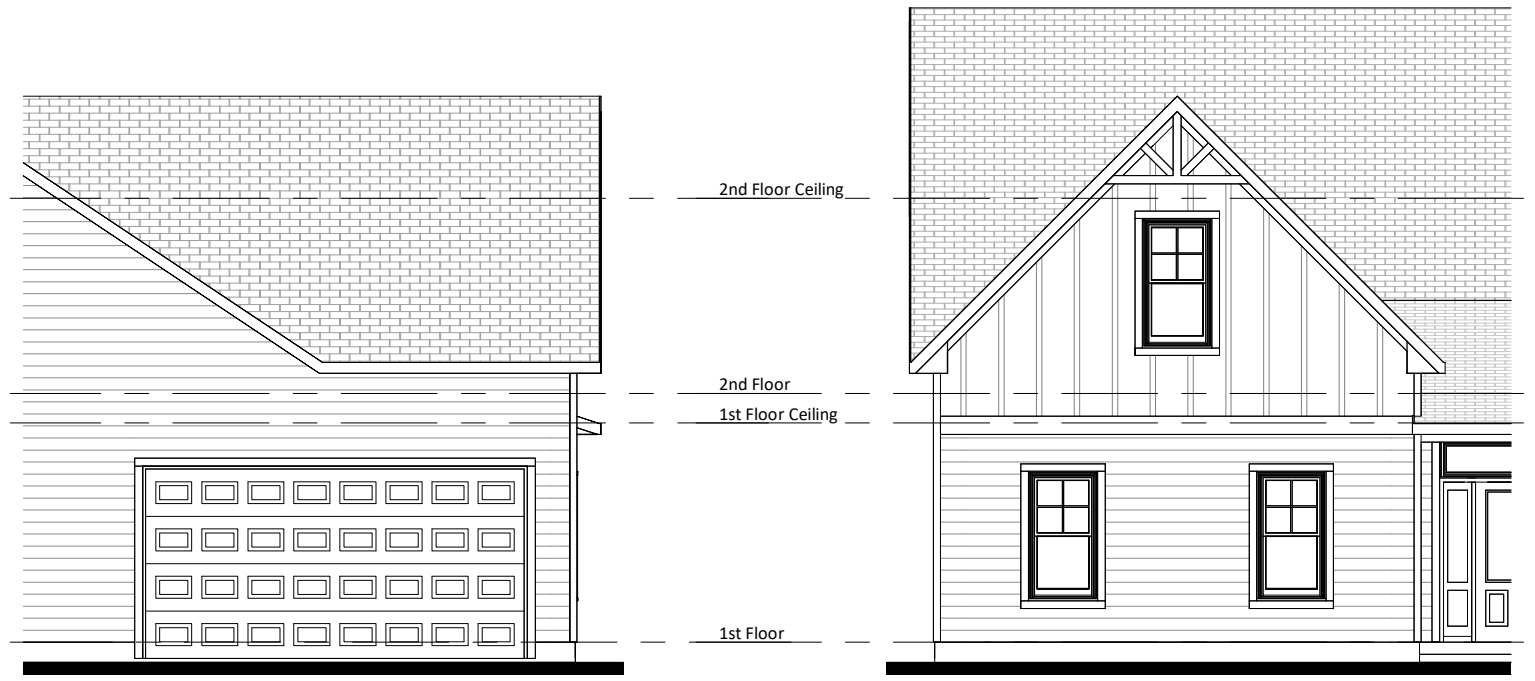

1c Opt. Side Load Garage - Side Elevation
1/8" = 1'-0"

1b Opt. Side Load Garage - Front Elevation
1/8" = 1'-0"

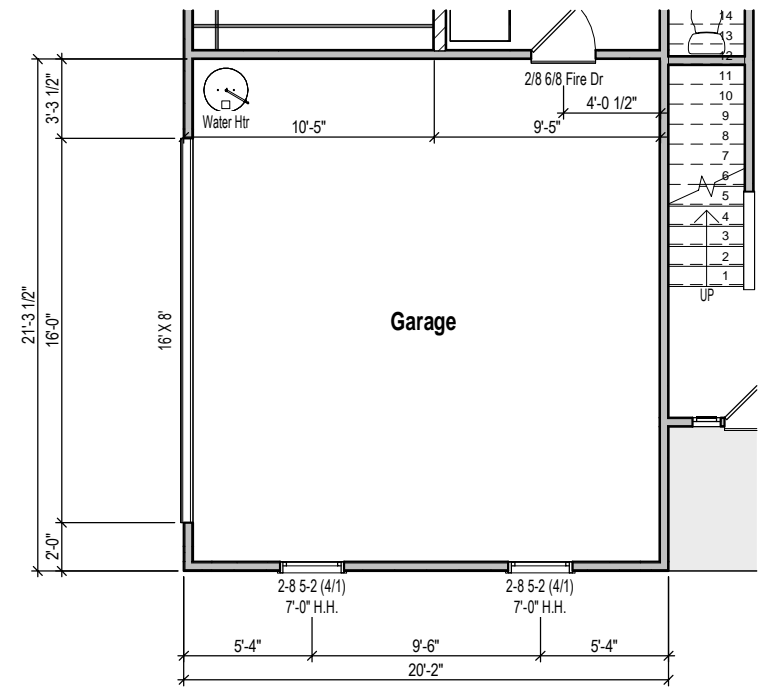

1a Opt. Side Load Garage - Floor Plan
1/8" = 1'-0"

Nashville - GL - Master Plans


Opt. Side Load Garage

Job #:
Address: North Carolina
County:


Plan Version Date:
4-9-24

Job Version Date:


CONTRACTOR AND BUILDER SHALL REVIEW ENTIRE PLAN TO VERIFY CONFORMANCE WITH ALL CURRENT APPLICABLE CODES IN EFFECT AT TIME OF CONSTRUCTION. BY USING THESE DRAWINGS FOR CONSTRUCTION IT IS UNDERSTOOD THAT CONFORMANCE WITH ALL APPLICABLE CODES IS THE RESPONSIBILITY OF THE BUILDER AND CONTRACTOR.

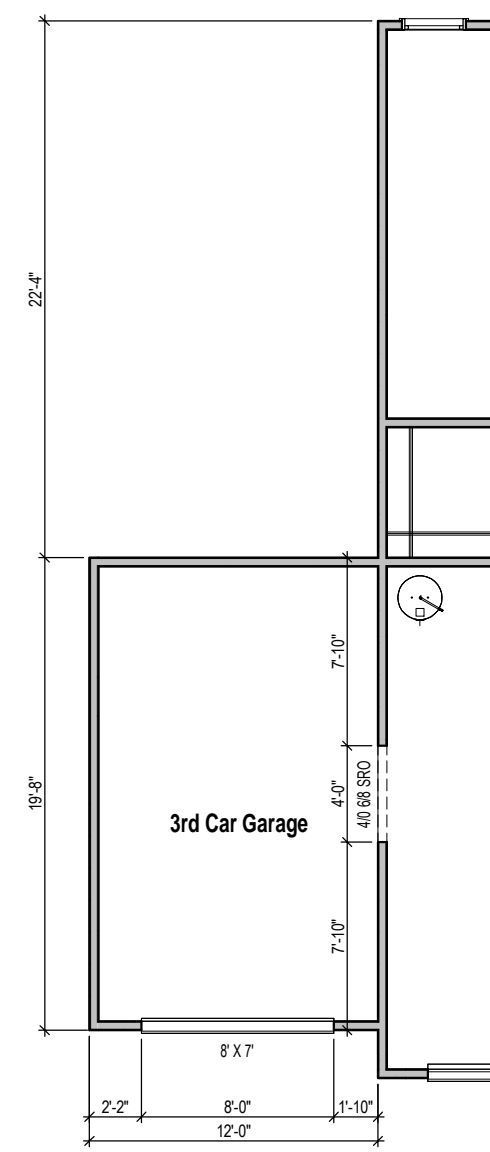

① **Opt. 3rd Car Garage - Floor Plan**
1/8" = 1'-0"

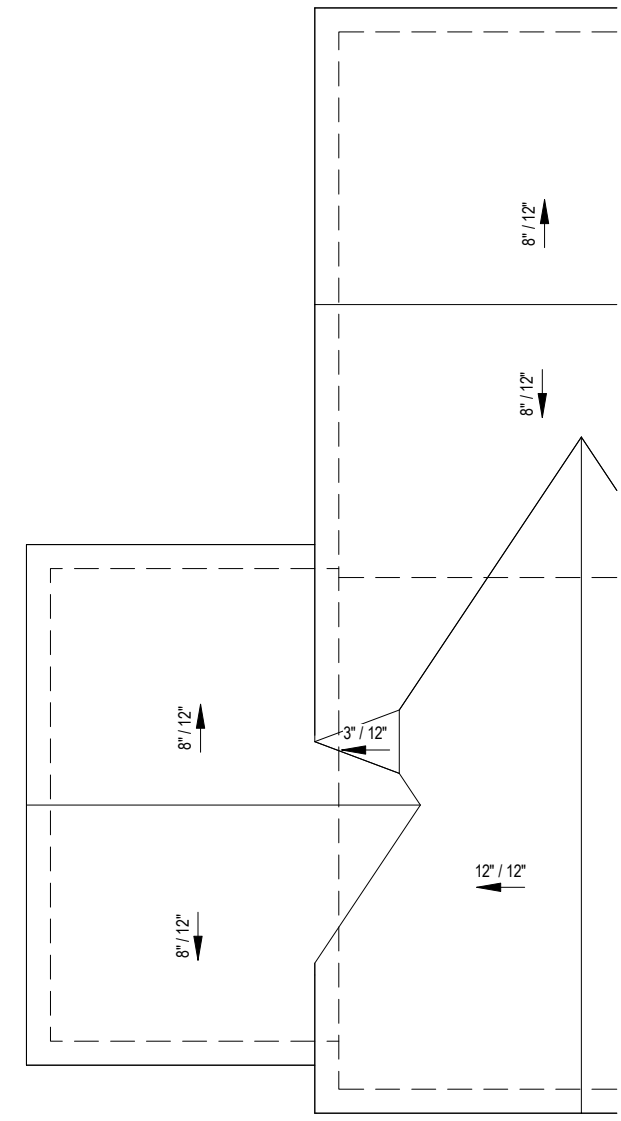

② **Opt. 3rd Car Garage - Roof Plan**
1/8" = 1'-0"

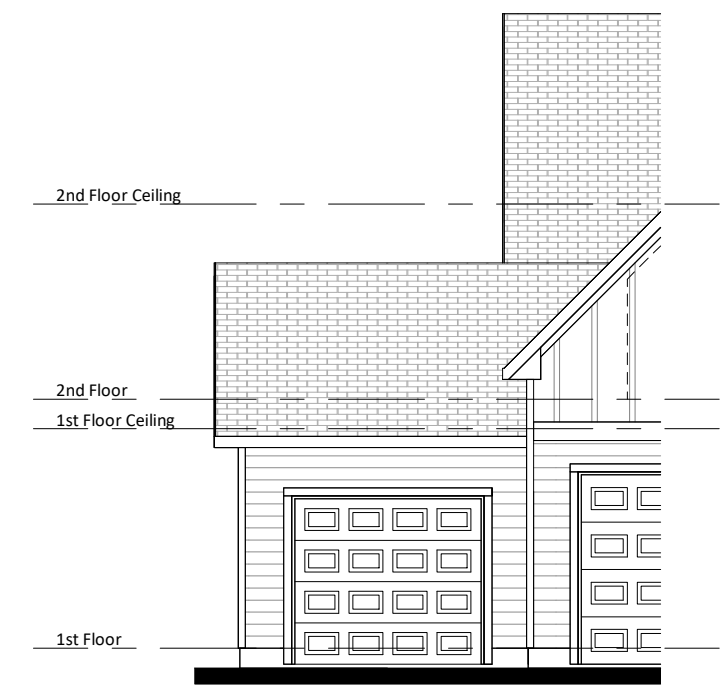

③ **Opt. 3rd Car Garage - Front Elevation**
1/8" = 1'-0"



④ **Opt. 3rd Car Garage - Left Elevation**
1/8" = 1'-0"

Nashville - GL - Master Plans

Opt. 3rd Car Garage

Job #:
Address: North Carolina
County:

Plan Version Date:
4-9-24

Job Version Date:

CONTRACTOR AND BUILDER SHALL REVIEW ENTIRE PLAN TO VERIFY CONFORMANCE WITH ALL CURRENT APPLICABLE CODES IN EFFECT AT TIME OF CONSTRUCTION. BY USING THESE DRAWINGS FOR CONSTRUCTION IT IS UNDERSTOOD THAT CONFORMANCE WITH ALL APPLICABLE CODES IS THE RESPONSIBILITY OF THE BUILDER AND CONTRACTOR.


Nashville - GL - Master Plans

Opt. Masonry Skirts


Job #:
Address: North Carolina
County:

Plan Version Date:
4-9-24

Job Version Date:

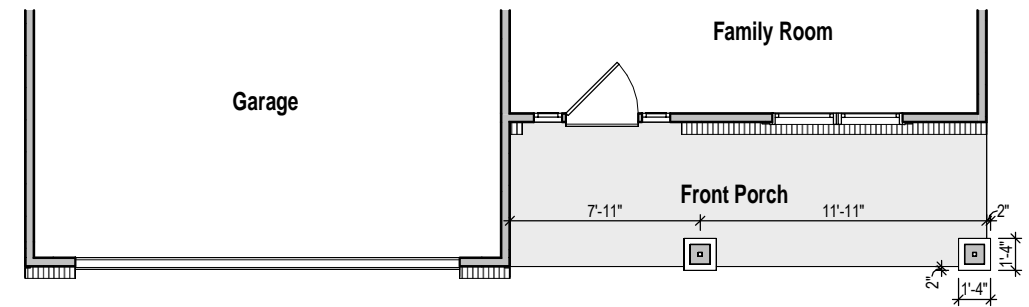


1 Opt. Brick Skirt - Front Elevation
1/8" = 1'-0"

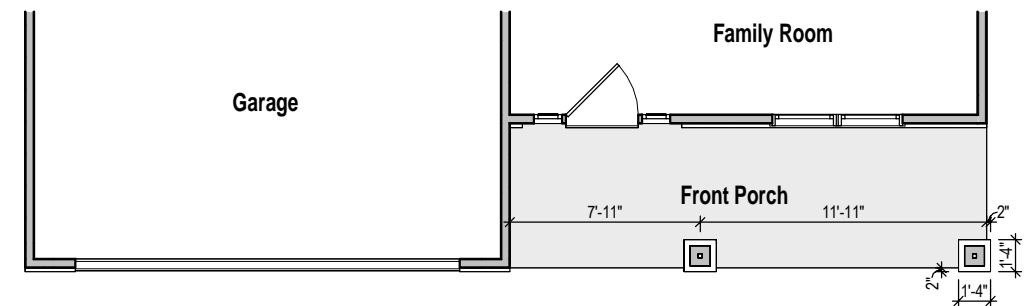


2 Opt. Stone Skirt - Front Elevation
1/8" = 1'-0"


CONTRACTOR AND BUILDER SHALL REVIEW ENTIRE PLAN TO VERIFY CONFORMANCE WITH ALL CURRENT APPLICABLE CODES IN EFFECT AT TIME OF CONSTRUCTION. BY USING THESE DRAWINGS FOR CONSTRUCTION IT IS UNDERSTOOD THAT CONFORMANCE WITH ALL APPLICABLE CODES IS THE RESPONSIBILITY OF THE BUILDER AND CONTRACTOR.

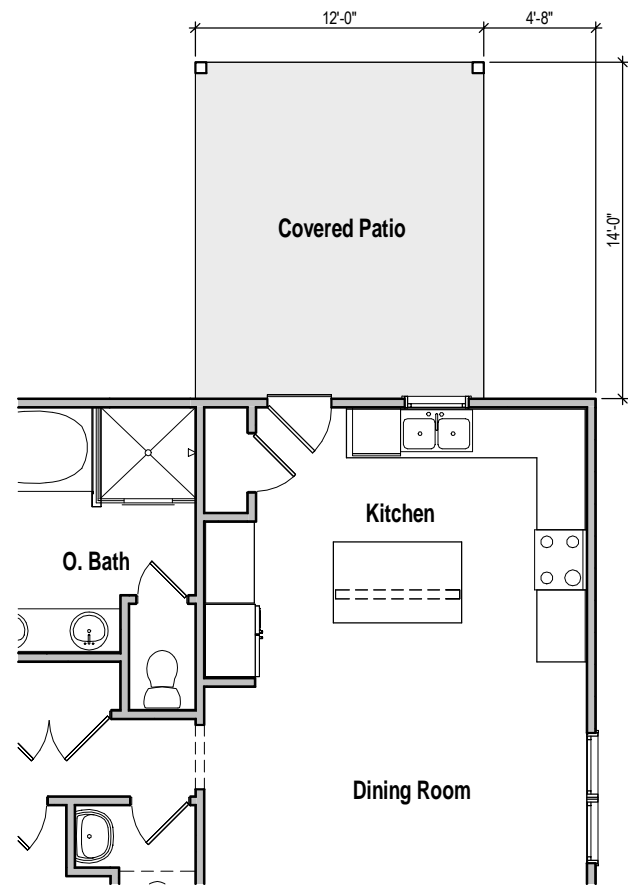

① Opt. Covered Patio - Floor Plan
1/8" = 1'-0"

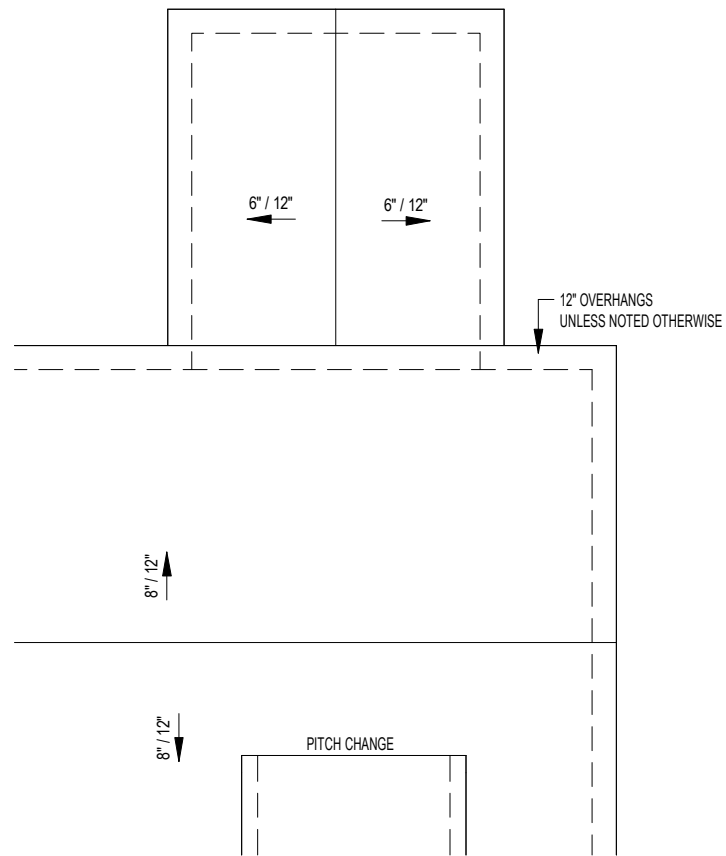

② Opt. Coverd Patio - Roof Plan
1/8" = 1'-0"

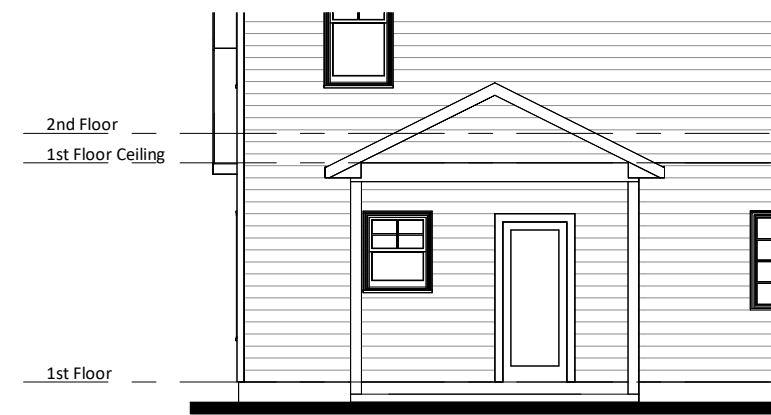

③ Opt. Coverd Patio - Rear Elevation
1/8" = 1'-0"

Nashville - GL - Master Plans


Opt. Covered Patio

Job #:
Address: North Carolina
County:

Plan Version Date:
4-9-24

Job Version Date:

CONTRACTOR AND BUILDER SHALL REVIEW ENTIRE PLAN TO VERIFY CONFORMANCE WITH ALL CURRENT APPLICABLE CODES IN EFFECT AT TIME OF CONSTRUCTION. BY USING THESE DRAWINGS FOR CONSTRUCTION IT IS UNDERSTOOD THAT CONFORMANCE WITH ALL APPLICABLE CODES IS THE RESPONSIBILITY OF THE BUILDER AND CONTRACTOR.

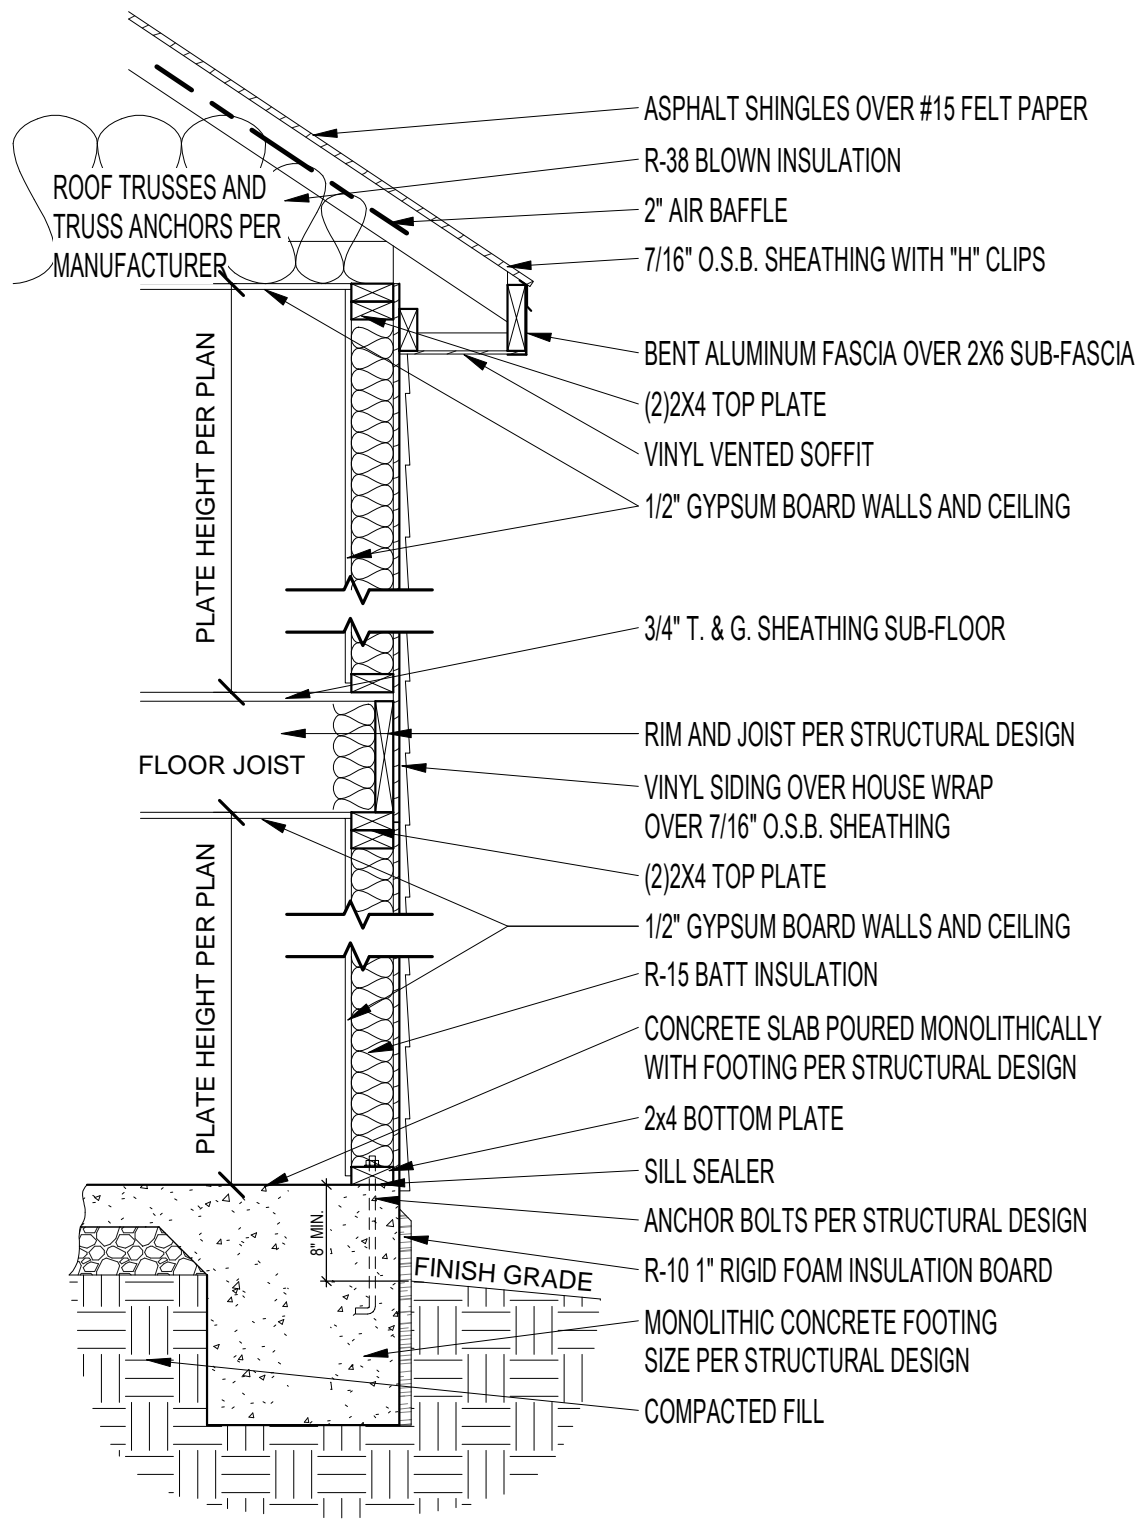

1 Typical Wall Section - Slab/Mono Fnd
3/4" = 1'-0"

Nashville - GL - Master Plans

Typical Wall Section

Job #:

Address:

North Carolina

County:

Plan Version Date:

4-9-24

Job Version Date:

Sheet #:

Sec-Mono