

Harnett County Department of Public Health

PERMIT # SPD2405-0095


Operation Permit

☒ New Installation ☒ Septic Tank ☒ Nitrification Line ☐ Repair ☐ ExpansionPROPERTY LOCATION: 273 Hawksmoor LnName: (owner) DR HortonSUBDIVISION Melroy PlaceLOT # 32System Installer: Jason MatthewsBasement with plumbing: ☐ Garage ☒ Number of Bedrooms 4 (8 people)Type of Water Supply: ☐ Community ☒ Public ☐ Well Distance from well _____ feetSystem Type: TYPE III B Types V and VI Systems expire in 5 years.

(In accordance with Table V a)

Owner must contact Health Department 6 months prior to expiration for permit renewal.

This system has been installed in compliance with applicable North Carolina General Statutes, Rules for Sewage Treatment and Disposal, and all conditions of the Improvement Permit and Construction Authorization.

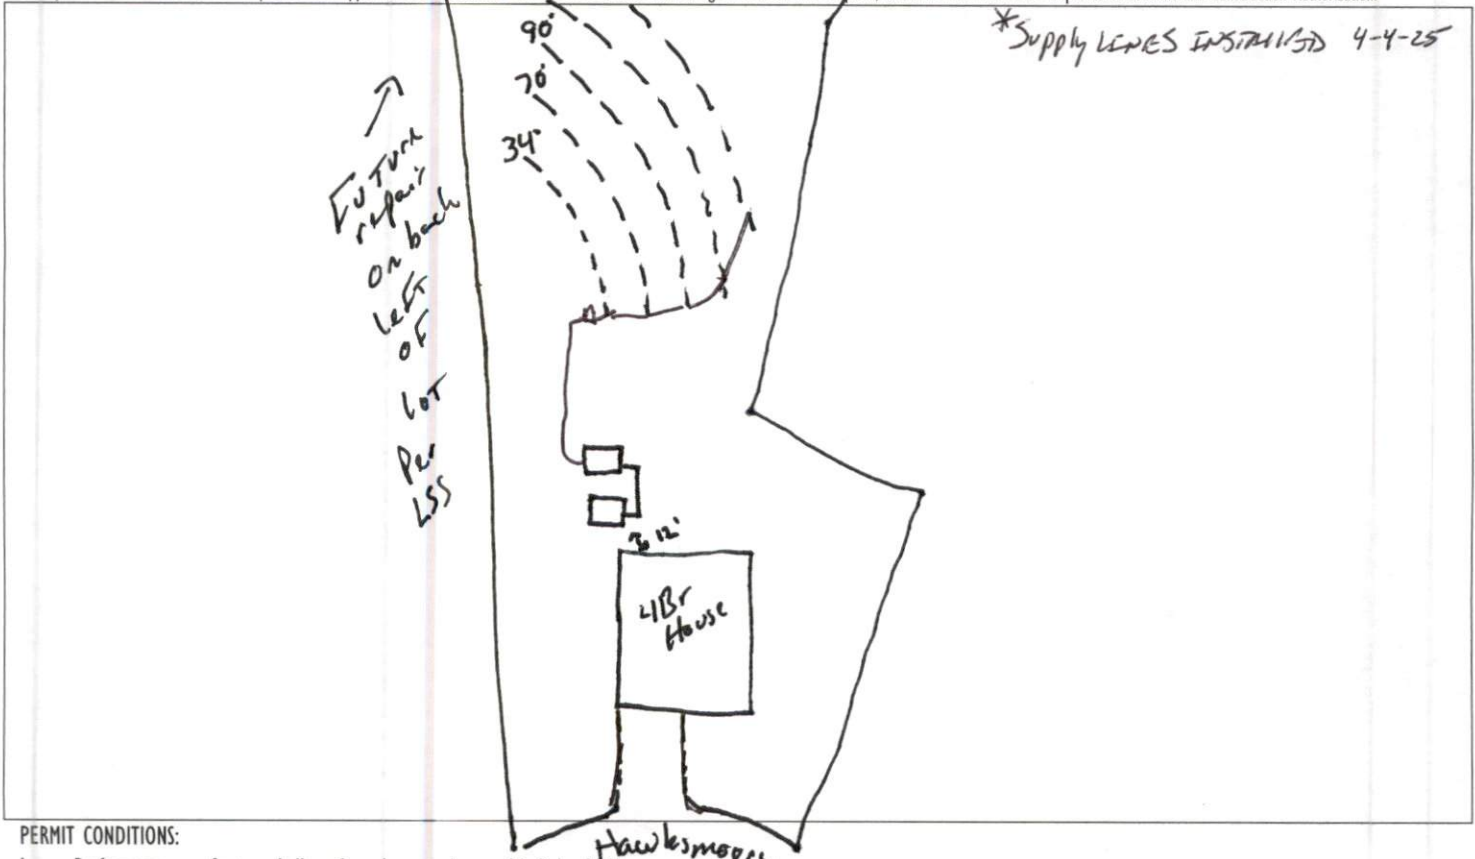

PERMIT CONDITIONS:

I. Performance: System shall perform in accordance with Rule .1961.

II. Monitoring: As required by Rule .1961.

III. Maintenance: As required by Rule .1961. Other: _____

Subsurface system operator required? Yes ☐ No ☐

If yes, see attached sheet for additional operation conditions, maintenance and reporting.

IV. Operation: _____

V. Other: _____

☐ _____ D-Box ☐ _____ Pump ☐ _____ Alarm ☐ _____ H2O Line ☐ _____ PWR Line

Following are the specifications for the sewage disposal system on the above captioned property.

Type of system: ☐ Conventional ☒ Other 1502 TRENCH Septic Tank: 1000 gallons Pump Tank: 1000 gallonsSubsurface No. of _____ exact length _____ width of _____ depth of _____
Drainage Field ditches 1 of each ditch 370 feet ditches 3 feet ditches 18 inches

French Drain Required: _____ Linear feet

Authorized State Agent

James E. Matheson JEM/RSMSDate 6-5-25