

Harnett County Department of Public Health

PERMIT # SFD2405-0101

Operation Permit

☒ New Installation ☒ Septic Tank ☒ Nitrification Line ☐ Repair ☐ Expansion

PROPERTY LOCATION: 84 Timber Rail

Name: (owner) ARCHIOLI ALEXANDRE LUIZ SUBDIVISION _____ LOT # 4

System Installer: Genes Duckhoo

Basement with plumbing: ☐ Garage ☒ Number of Bedrooms 5


Type of Water Supply: ☐ Community ☒ Public ☐ Well Distance from well _____ feet

System Type: III D Types V and VI Systems expire in 5 years.

(In accordance with Table V a)

Owner must contact Health Department 6 months prior to expiration for permit renewal.

This system has been installed in compliance with applicable North Carolina General Statutes, Rules for Sewage Treatment and Disposal, and all conditions of the Improvement Permit and Construction Authorization.

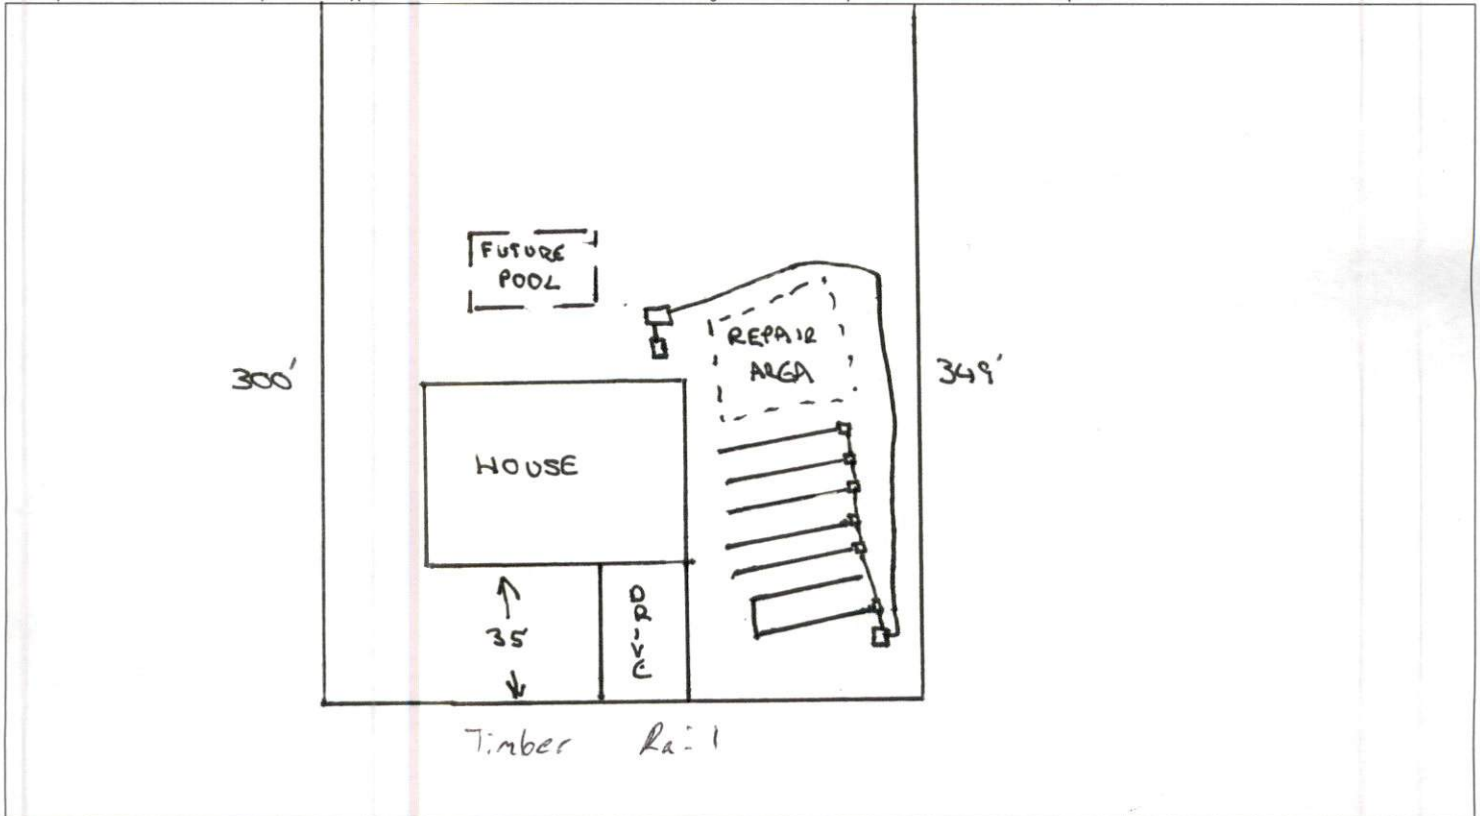

PERMIT CONDITIONS:

I. Performance: System shall perform in accordance with Rule .1961.

II. Monitoring: As required by Rule .1961.

III. Maintenance: As required by Rule .1961. Other: _____

Subsurface system operator required? Yes ☐ No ☒

If yes, see attached sheet for additional operation conditions, maintenance and reporting.

IV. Operation: _____

V. Other: _____

☐ D-Box ☒ Pump ☒ Alarm ☐ H2O Line ☐ PWR Line

Following are the specifications for the sewage disposal system on the above captioned property.

Type of system: ☐ Conventional ☒ Other PUMP TO HORIZONTAL PANEL BLOCK Septic Tank: 1250 gallons Pump Tank: 1250 gallons

Subsurface No. of exact length width of depth of
Drainage Field ditches 1 of each ditch 290 feet ditches 3 feet ditches 18" inches

French Drain Required: _____ Linear feet

Authorized State Agent Genes Duckhoo REHS pump & Alarm / OT - system

Date 9-23-25