

# Harnett County Environmental Health

## EXISTING SYSTEM APPROVAL

Issued by:  Local Health Department  AOWE  Certified Inspector

Existing System Approval

Site modification (e.g., storage shed) or footprint addition with no DDF or wastewater strength increase

Reconnection when the proposed facility is in the same footprint as existing/previous facility

Construction Authorization/Notice of Intent to Construct

*[issued for reconnection when the proposed facility is not in the same footprint as existing/previous facility pursuant to Session Law 2023-77, Section 5.(c)]*

*[certified inspectors are not authorized to approve reconnections outside of footprint pursuant to Session Law 2023-77, Section 5.(c)]*

Applicant: Sheena Ibasco

Mailing Address: 401 E. Main St  
Suite 200

City: Clayton

State: NC Zip: 27520

Phone #: 910-280-4916

Email: \_\_\_\_\_

Owner: Copelia Street-Madzivanyika

Mailing Address: 148 Cemetery Ln

City: Lillington

State: NC Zip: 27546

Phone #: 910-890-0787

Email: \_\_\_\_\_

PIN/Lot Identifier: 0559-13-6091

Property Location/Address: 148 Cemetery Ln (NC 210 S)

Facility Type:  House/Modular  Mobile/Manufactured Home  Business  Other: \_\_\_\_\_

Operation Permit/ATO #: SFD2406-0034 Design Daily Flow: 360 GPD

Number of Bedrooms: 3 Max # Occupants: 6 Other: \_\_\_\_\_

Wastewater Strength:  Domestic  High Strength  Industrial Process Wastewater

Water Supply:  Private well  Public well  Shared well  Municipal Supply  Spring  Other: \_\_\_\_\_

Proposed Property Improvement: 25'x45' House rebuild

All of the following must be checked for approval:

**\*For Reconnections:**

- Site complies with its Operation Permit or the wastewater system was in use prior to July 1, 1977
- No current or past uncorrected malfunction of the system as described in 15A NCAC 18E .1303(a)(2)
- DDF and wastewater strength for the proposed facility do not exceed that of the existing system
- Facility meets the setbacks in Section .0600 of 15A NCAC 18E
- Existing system is being operated and maintained in accordance with Section .1300 of 15A NCAC 18E and permit conditions.


**\*For Site Modifications or Footprint Expansions:**

- Proposed structure meets the setbacks in Section .0600 of 15A NCAC 18E

Approval Conditions: \_\_\_\_\_

\_\_\_\_\_

Inspector's Printed Name: Mark Osborne REHS Inspector Certification #: 2613

Inspector's Signature:  Date: 11-14-24

**\*See attached site sketch\***


**EXISTING SYSTEM APPROVAL  
SITE SKETCH**

Operation Permit/ATO #: SFD2406-0034

PIN/Lot Identifier: 0559-13-6091

Owner: Copelia Street-Madzivanyika

Property Location/Address: 148 Cemetery Ln (NC 210 S)

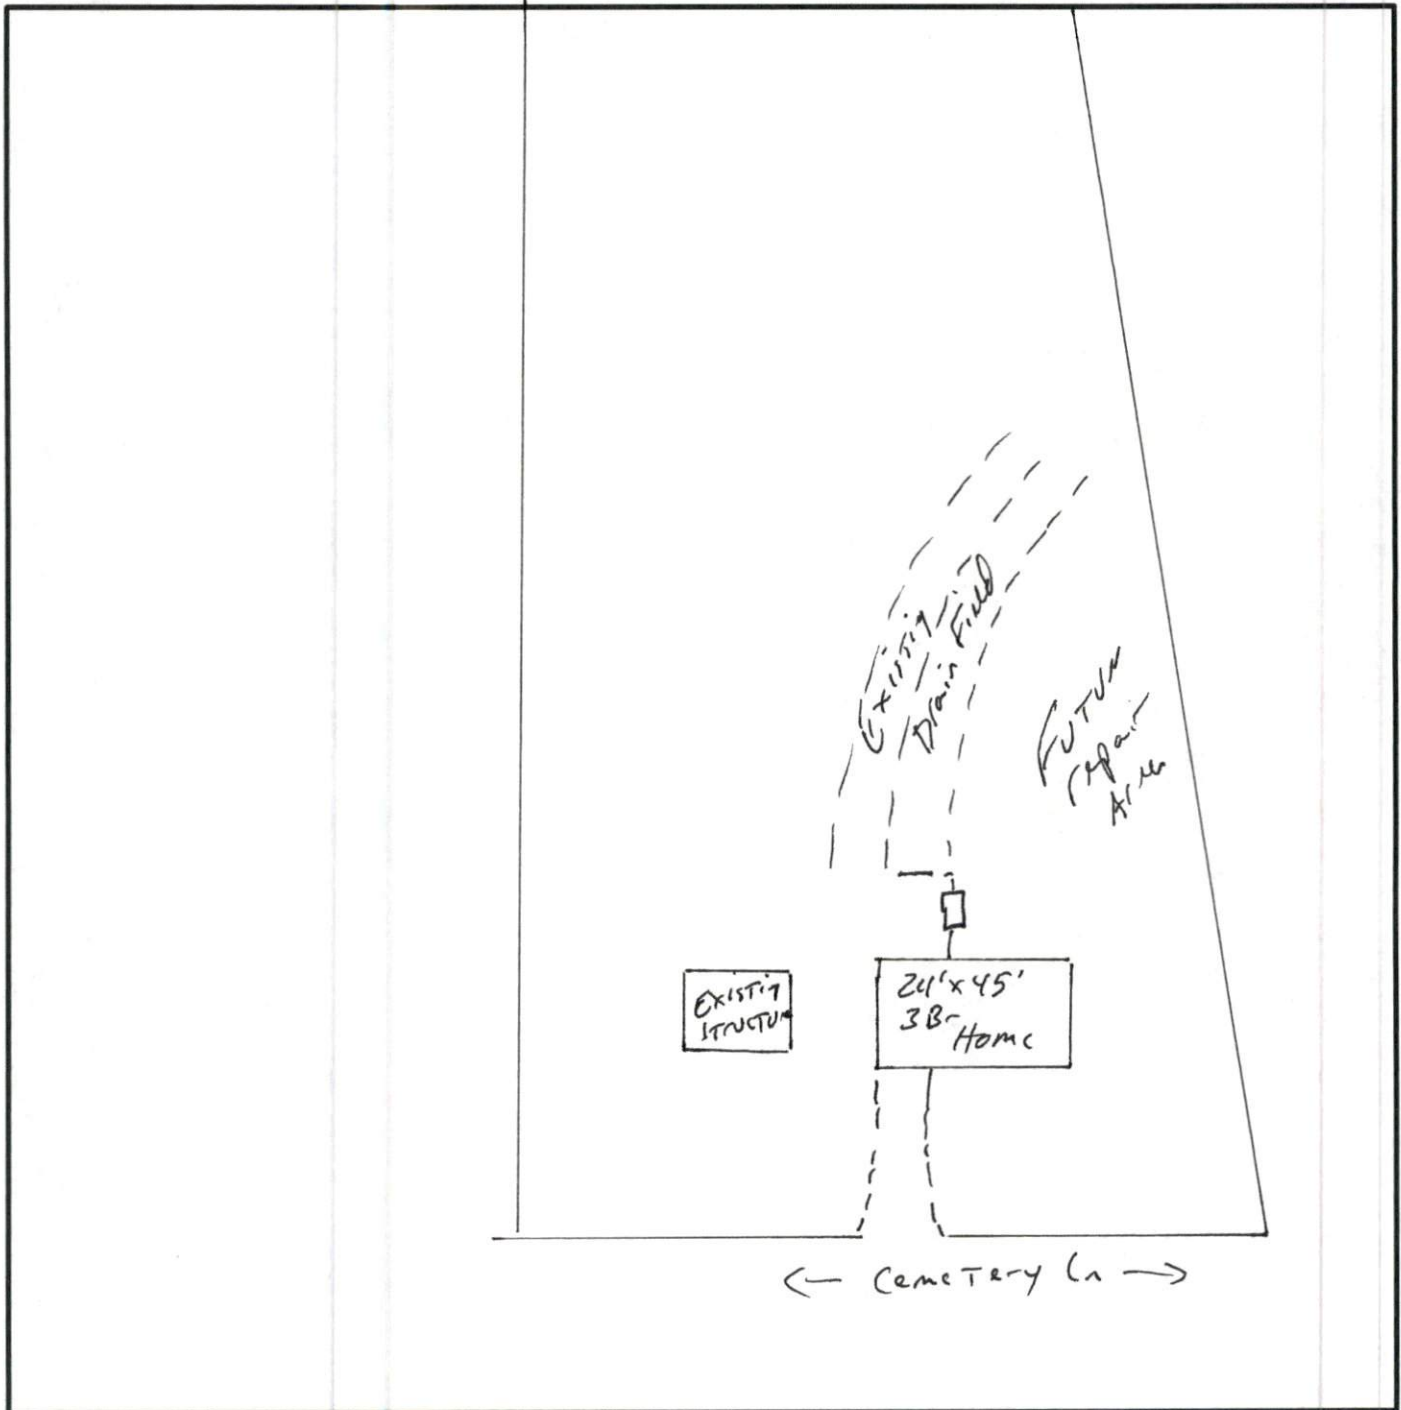

*\*Include the existing and proposed structures and applicable setbacks.*