



84 Components
200 Emmett Rd
Dunn NC 28334
United States
Office: 770-787-8715

KB HOMES
26 BIRCHWOOD GROVE
26 BIRCHWOOD GROVE
Job# - P01743

Location 2383-Dunn*
(Differs)
Designer INIT

DO NOT CUT, NOTCH, OR BORE HOLES
UNLESS SPECIFIC WRITTEN PERMISSION IS PROVIDED BY
AN AUTHORIZED REPRESENTATIVE OF 84 LUMBER.

TRUSS INSTALLATION REQUIRES TEMPORARY AND
PERMANENT BRACING. GENERAL GUIDANCE IS PROVIDED
IN SBCA DOC'S
B-1 and B-3. THESE ARE INCLUDED WITH EACH JOB IN
YOUR TRUSS PACKET.


Sheet # 1 of 1

**Roof Truss
Placement Plan**

NOT TO SCALE

DESIGNED DATE


5/24/2024

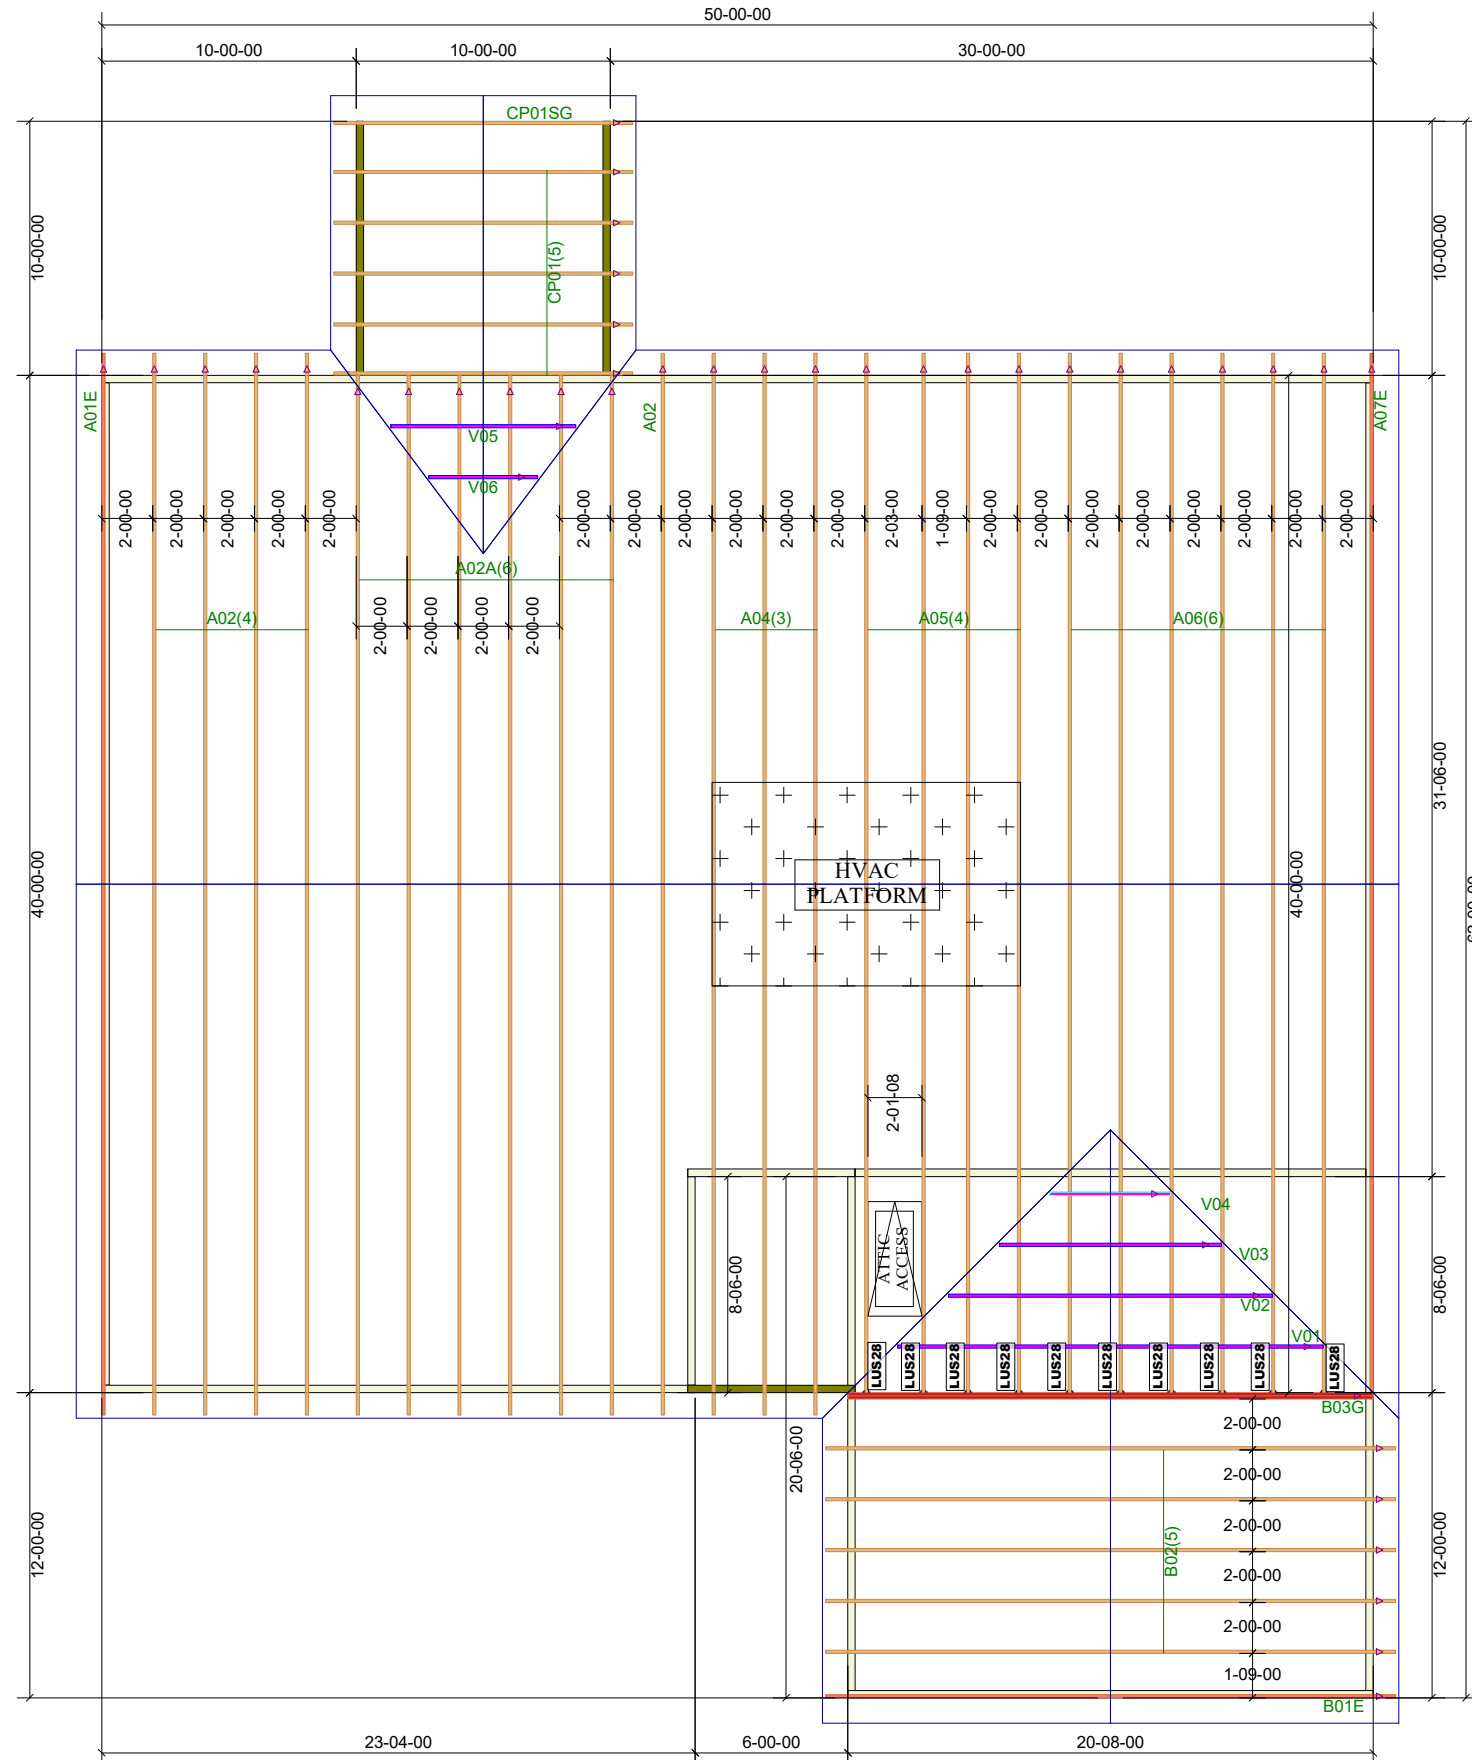

Truss Connector Total List		
Qty	Product	Manuf
10	LUS28	Simpson

THE PURPOSE OF THIS DETAIL IS TO ILLUSTRATE HOW TO PROPERLY SPACE 24" O.C. ROOF TRUSSES TO ALLOW FOR A 25 1/2" OPENING FOR PULL-DOWN ATTIC ACCESS

TRUSSES TO BE DESIGNED AT 24" ON CENTER

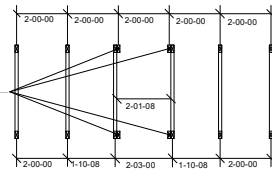

TRUSS LAYOUT DIMENSIONS AT PULL-DOWN ATTIC ACCESS