



84 Components
 200 Emmett Rd
 Dunn NC 28334
 United States
 Office: (910) 892-8400

KB HOMES
50 BIRCHWOOD GROVE

50 BIRCHWOOD GROVE - ROOF

Job# - P01900-12191

Location	2383-Dunn
Designer	Peter Hancock

DO NOT CUT, NOTCH, OR BORE HOLES UNLESS SPECIFIC, WRITTEN PERMISSION IS PROVIDED BY AN AUTHORIZED REPRESENTATIVE OF 84 LUMBER.

TRUSS INSTALLATION REQUIRES TEMPORARY AND PERMANENT BRACING. GENERAL GUIDANCE IS PROVIDED IN SBCA DOC'S B-1 and B-3. THESE ARE INCLUDED WITH EACH JOB IN YOUR TRUSS PACKET.


Sheet # **1** of **1**

Roof Truss Placement Plan

NOT TO SCALE

DESIGNED DATE

5/29/2024

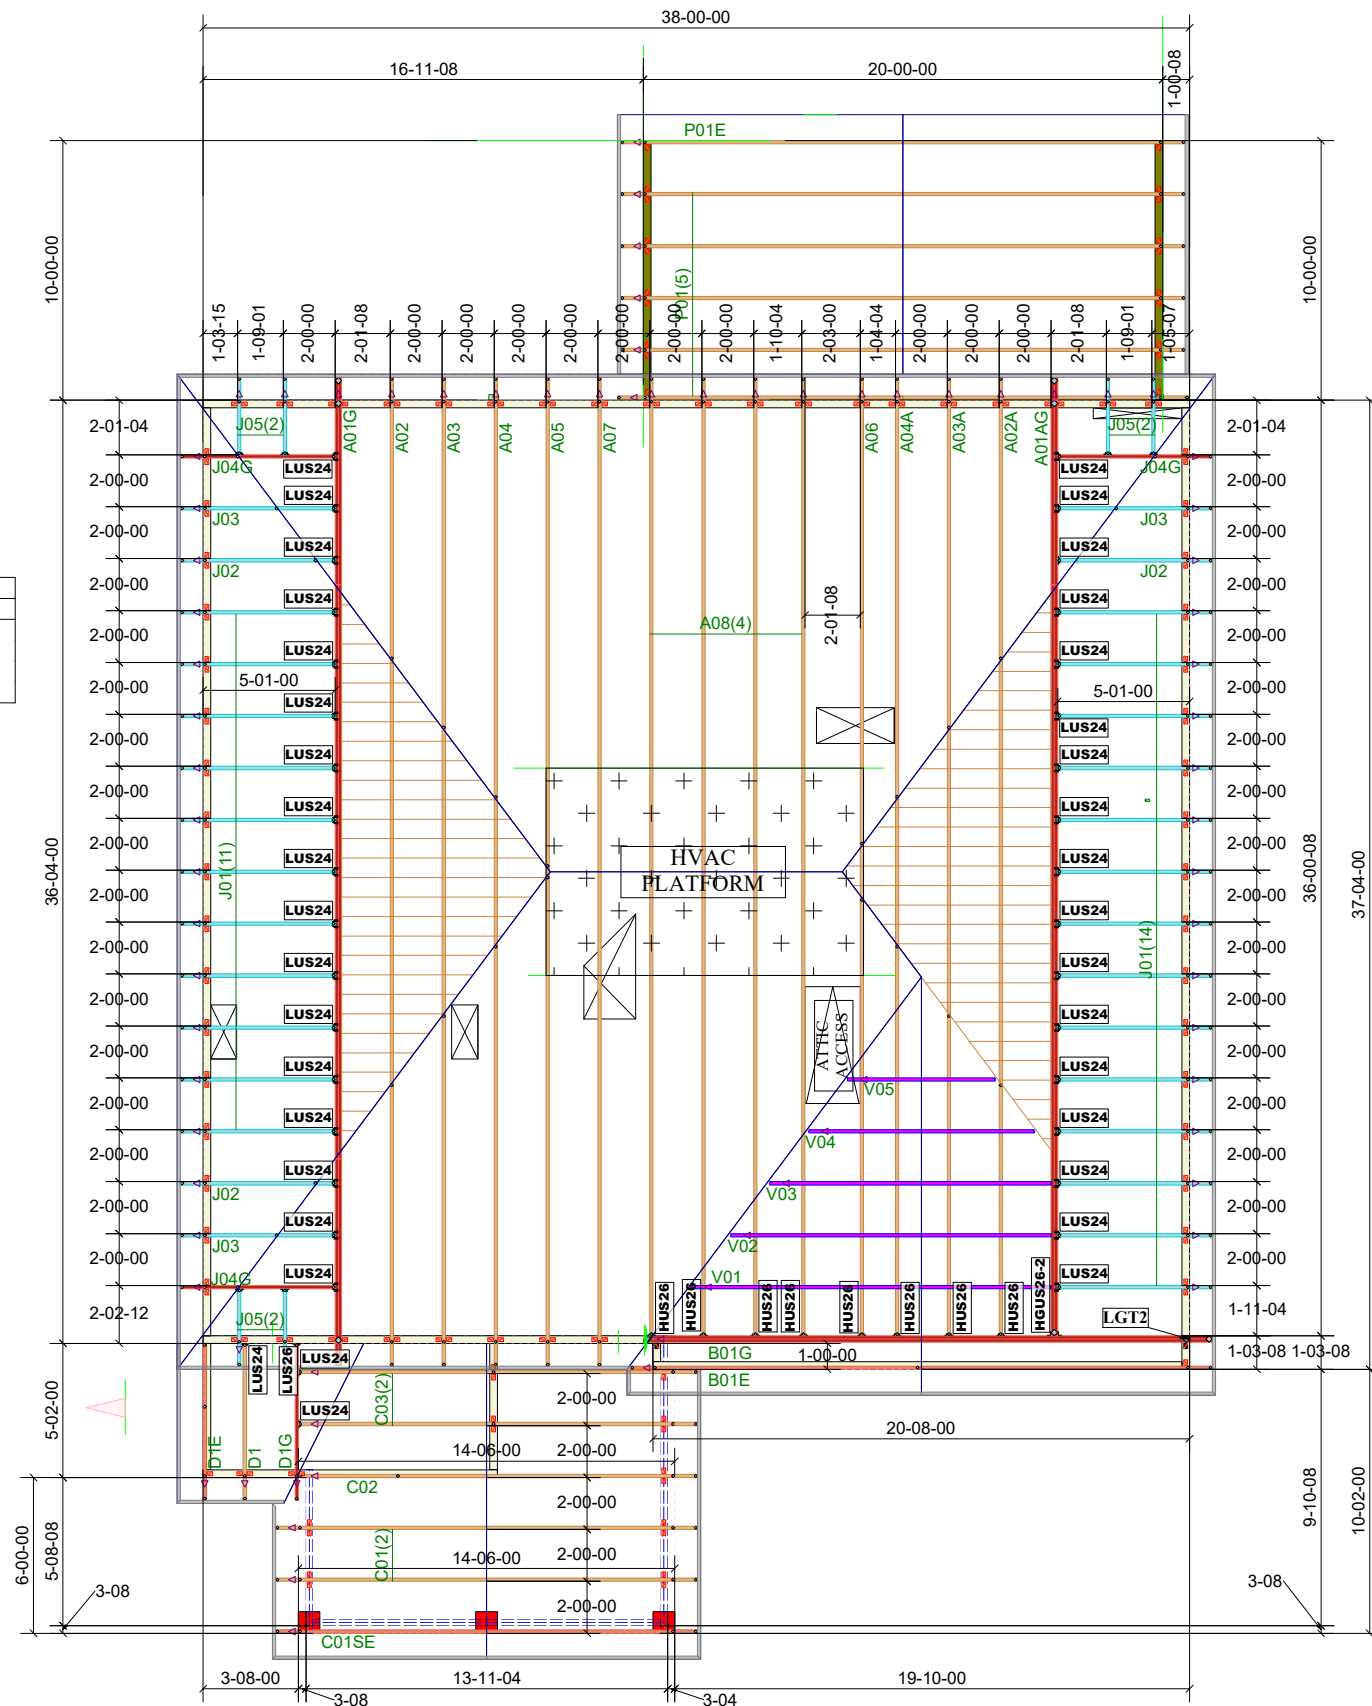

Truss Connector Total List			
Manuf	Product	Total	Qty
Simpson	HGUS26-2	1	
Simpson	HUS26	8	
Simpson	LUS24	37	
Simpson	LUS26	1	

THE PURPOSE OF THIS DETAIL IS TO ILLUSTRATE HOW TO PROPERLY SPACE 24" O.C. ROOF TRUSSES TO ALLOW FOR A 25 1/2" OPENING FOR PULL DOWN ATTIC ACCESS

