


WINDOW HEADER HIGHT 1'4"

**FRONT ELEVATION**

SCALE: 3/8" = 1'-0"

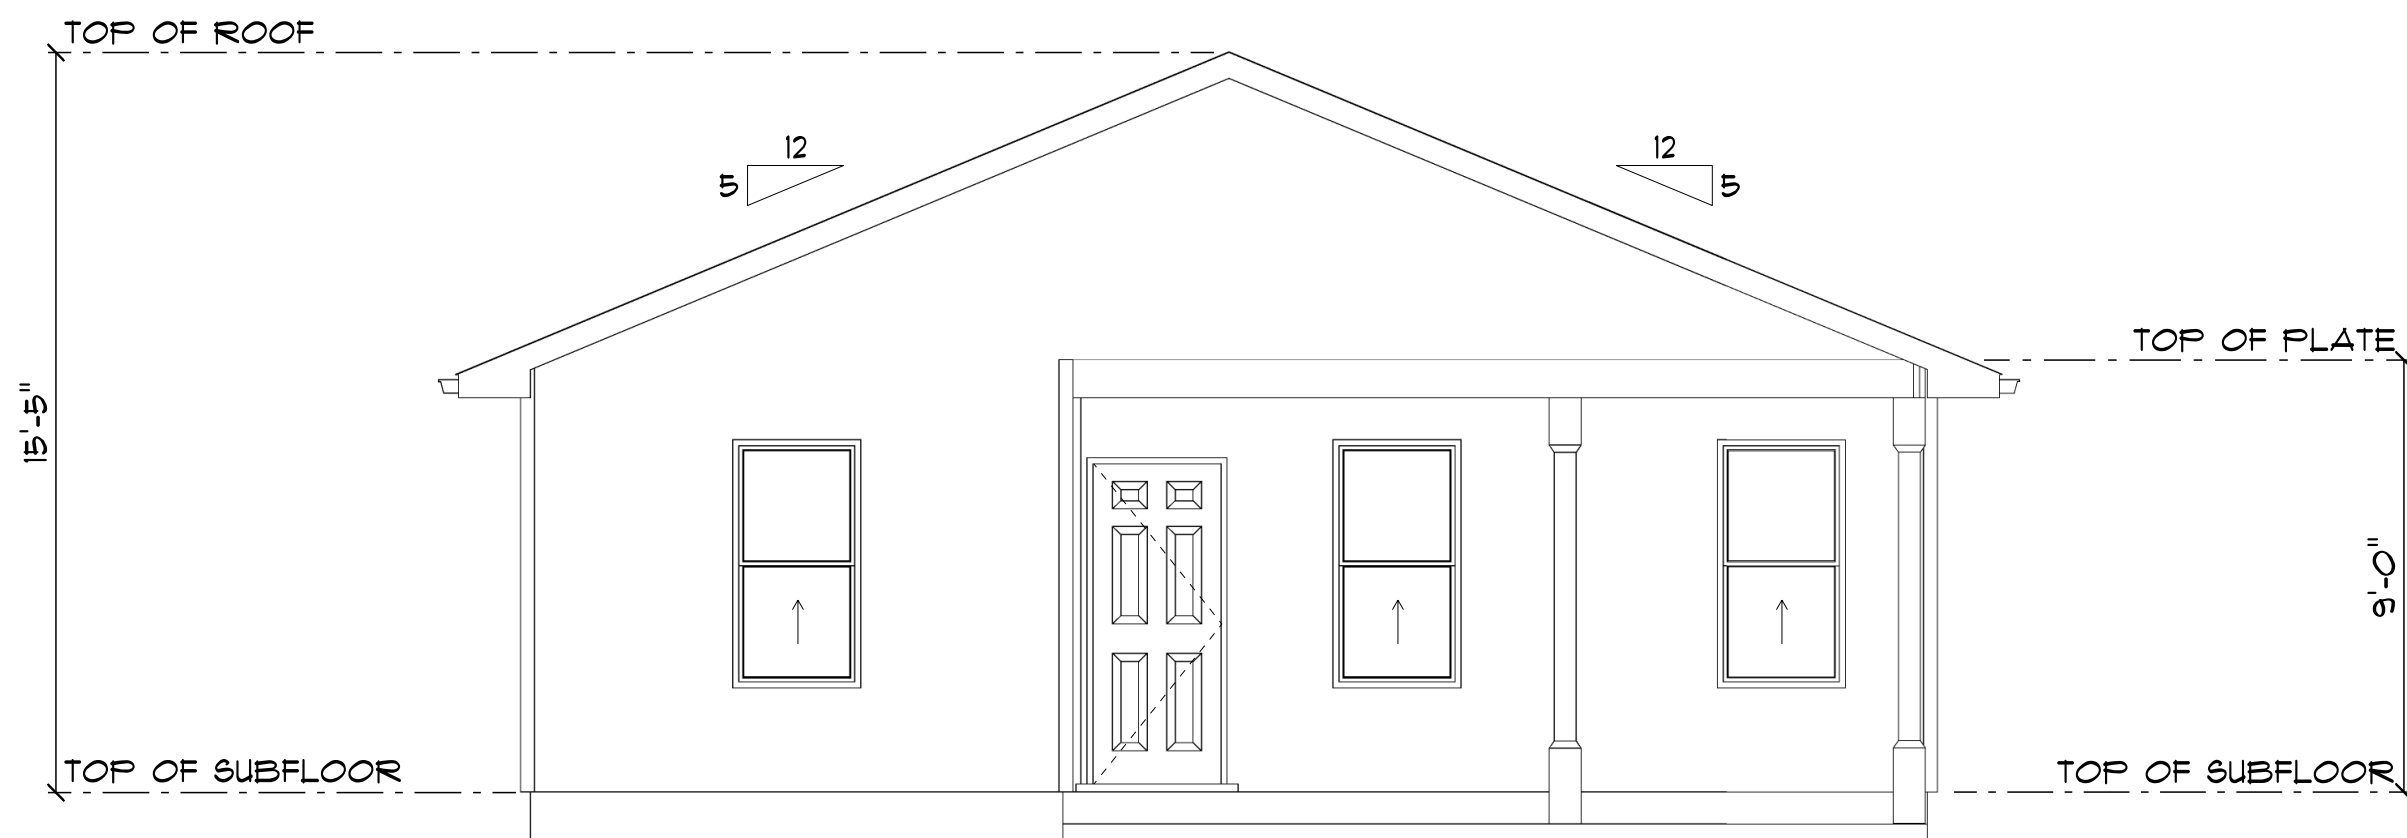

**REAR ELEVATION**

SCALE: 1/4" = 1'-0"



**Left Elevation**  
SCALE: 1/4" = 1'-0"



**Right Elevation**  
SCALE: 1/4" = 1'-0"

