


SEE ARCHITECTURAL PLANS FOR HOUSE DIMENSIONS

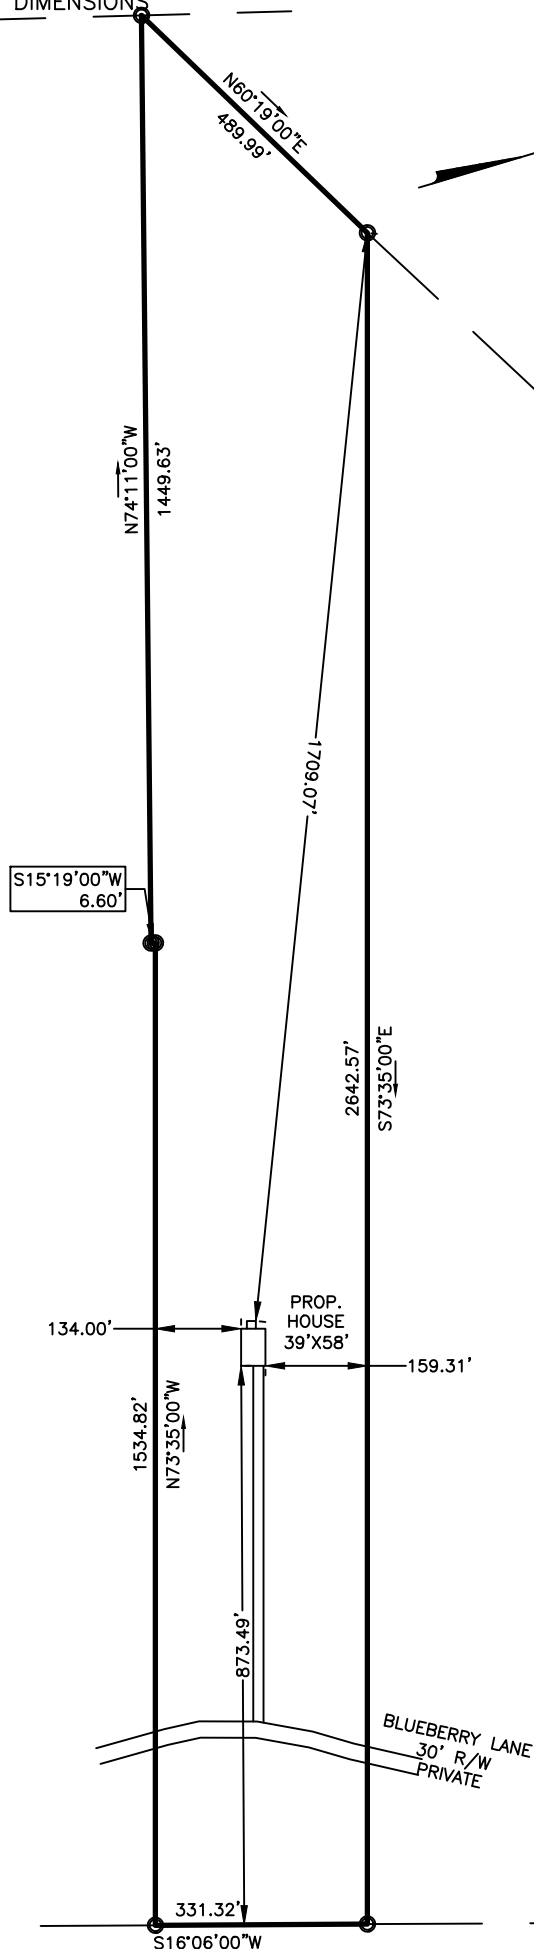

# PLOT PLAN

SUBDIVISION: DEED BOOK 4222, PG 2966

OWNER: SOUTHEASTERN CONSTRUCTION, LLC

SCALE: 1" = 300'



The design for the proposed sewage disposal system \_\_\_\_\_ approved.

Sanitarian Supervisor  
Robeson County Health Dept.

Date \_\_\_\_\_

**Averette Engineering Co., P.A.**  
Established 1970

CIVIL ENGINEERING  
LAND SURVEYING  
PLANNING

Address:  
712 E. Lake Ridge Road  
Raeford, NC 28376

Phone: (910) 488-5656  
Fax: (910) 488-0181  
License: C-0146  
Web: [www.averette-eng.com](http://www.averette-eng.com)

*Michael D. Averette*

Michael D. Averette PE-021411  
Professional Engineer

July 24, 2024

Date \_\_\_\_\_

(BlueberryLn)