


SEE ARCHITECTURAL PLANS FOR HOUSE DIMENSIONS

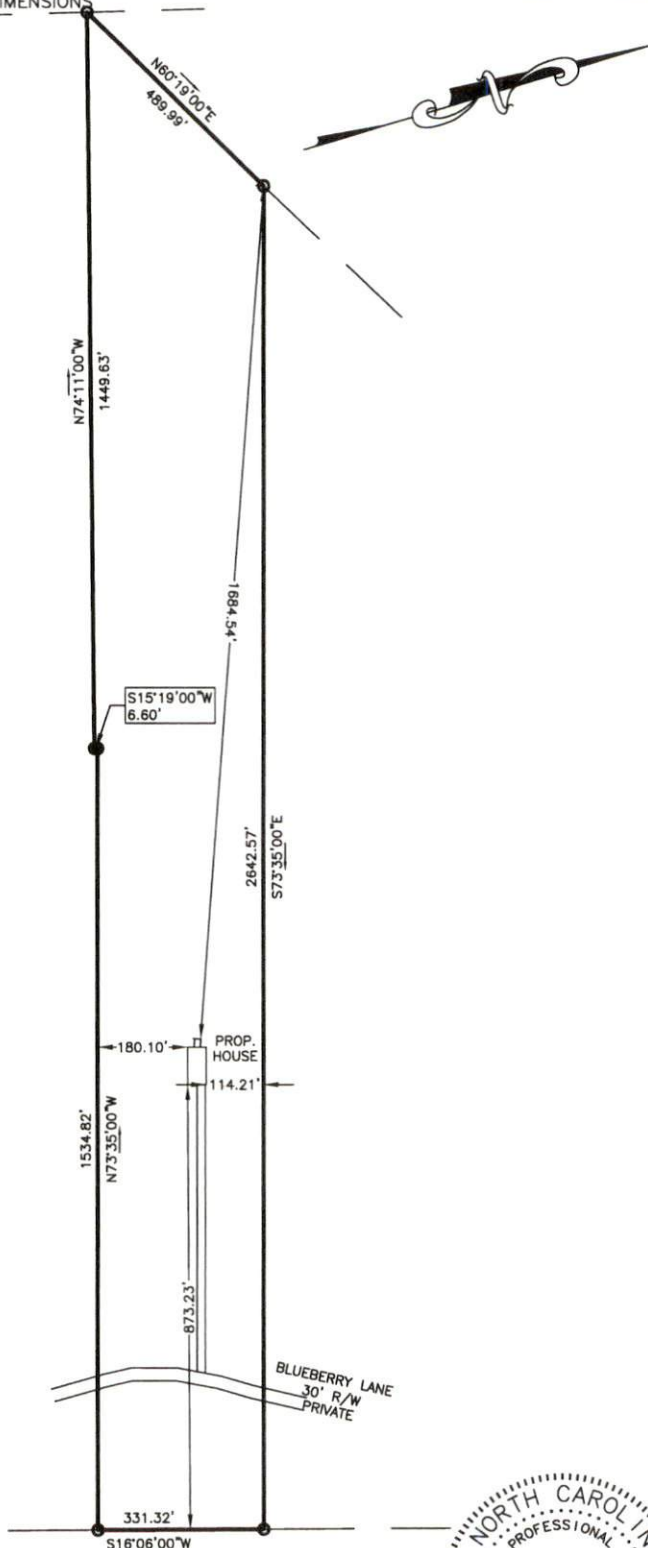

### PLOT PLAN

SUBDIVISION: DEED BOOK 4222, PG 2966

OWNER: SOUTHEASTERN CONSTRUCTION, LLC  
SCALE: 1" = 300'



The design for the proposed sewage disposal system \_\_\_\_\_ approved.


Sanitarian Supervisor  
Robeson County Health Dept.

Date

### Averette Engineering Co., P.A.

Established 1970

CIVIL ENGINEERING  
LAND SURVEYING  
PLANNING

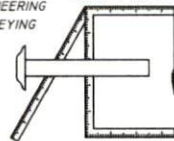

Address:  
712 E. Lake Ridge Road  
Raeford, NC 28376  
Phone: (910) 488-5656  
Fax: (910) 488-0181  
License: C-0146  
Web: www.averette-eng.com

*Michael D. Averette*

Michael D. Averette PE-021411  
Professional Engineer  
June 20, 2024

Date

BlueberryLn