

## Harnett County Department of Public Health

PERMIT # FD2406-0110

## Operation Permit


☒ New Installation ☒ Septic Tank ☒ Nitrification Line ☐ Repair ☐ ExpansionPROPERTY LOCATION: 82102 DUKE RDName: (owner) ASLAKSON Kristie + Mitchell SUBDIVISION \_\_\_\_\_ LOT # \_\_\_\_\_System Installer: GARREN SEPTICBasement with plumbing: ☐ Garage ☒ Number of Bedrooms 3Type of Water Supply: ☐ Community ☒ Public ☐ Well Distance from well \_\_\_\_\_ feetSystem Type: 25% RESTRICTION System Type III Types V and VI Systems expire in 5 years.

(In accordance with Table V a)

Owner must contact Health Department 6 months prior to expiration for permit renewal.

Clinton

This system has been installed in compliance with applicable North Carolina General Statutes, Rules for Sewage Treatment and Disposal, and all conditions of the Improvement Permit and Construction Authorization.

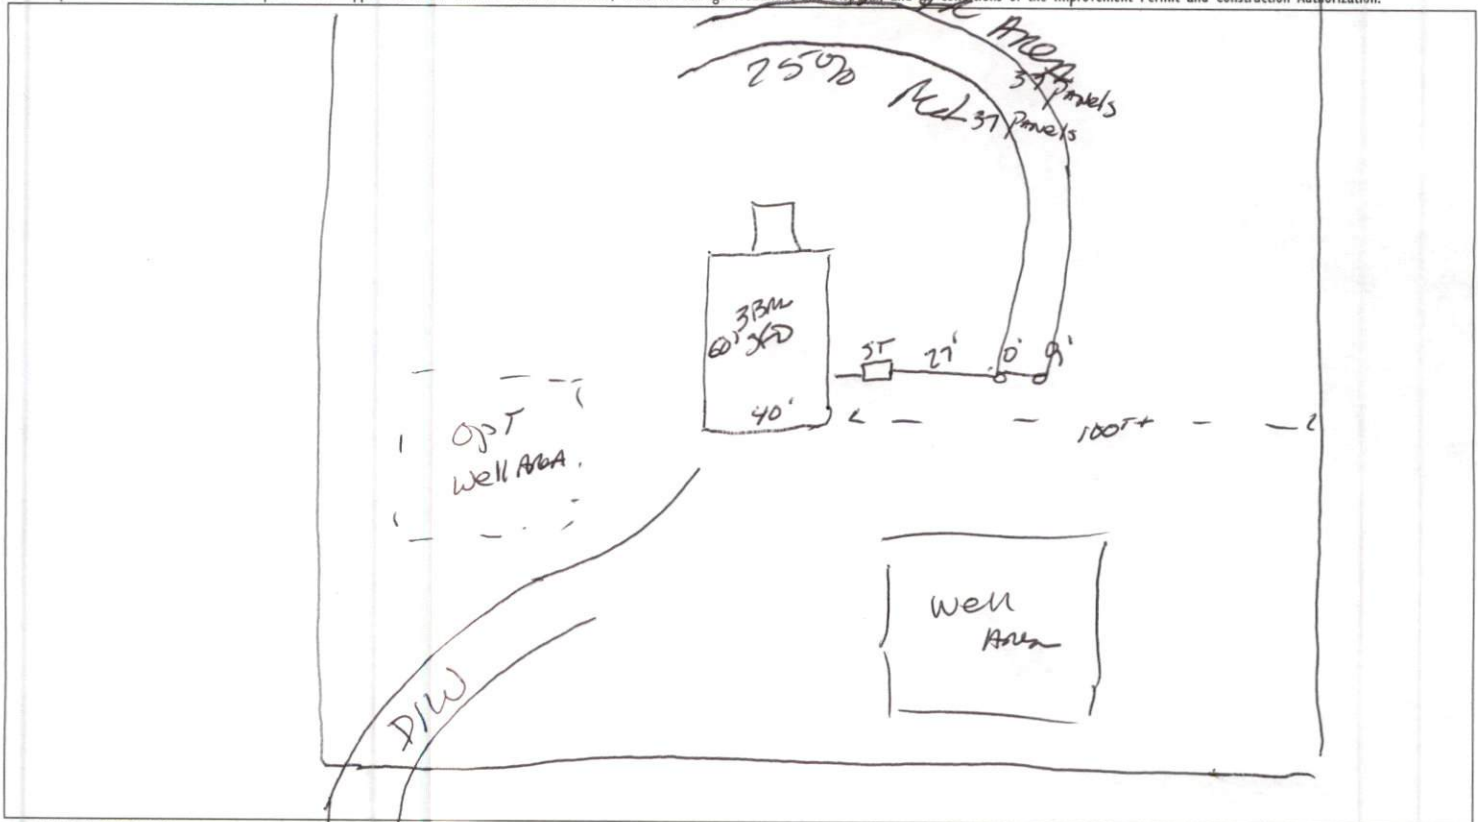

## PERMIT CONDITIONS:

I. Performance: System shall perform in accordance with Rule .1961.

II. Monitoring: As required by Rule .1961.

III. Maintenance: As required by Rule .1961. Other: \_\_\_\_\_

Subsurface system operator required? Yes ☐ No ☐

If yes, see attached sheet for additional operation conditions, maintenance and reporting.

IV. Operation: \_\_\_\_\_

V. Other: \_\_\_\_\_

☐ \_\_\_\_\_ D-Box ☐ \_\_\_\_\_ Pump ☐ \_\_\_\_\_ Alarm ☐ \_\_\_\_\_ H2O Line ☐ \_\_\_\_\_ PWR Line

Following are the specifications for the sewage disposal system on the above captioned property.

Type of system: ☐ Conventional ☒ Other 25% RESTRICTION Septic Tank: 1000 gallons Pump Tank: \_\_\_\_\_ gallonsSubsurface No. of exact length width of depth of  
Drainage Field ditches 2 of each ditch 150 feet ditches 3 feet ditches 24" inches

French Drain Required: \_\_\_\_\_ Linear feet

Authorized State Agent James E. [Signature]Date 3-10-25