


| Truss Connector Total List | | |
|----------------------------|----------|-----|
| Manuf | Product | Qty |
| Simpson | HGUS26-2 | 1 |
| Simpson | HUS26 | 5 |
| Simpson | LUS24 | 9 |

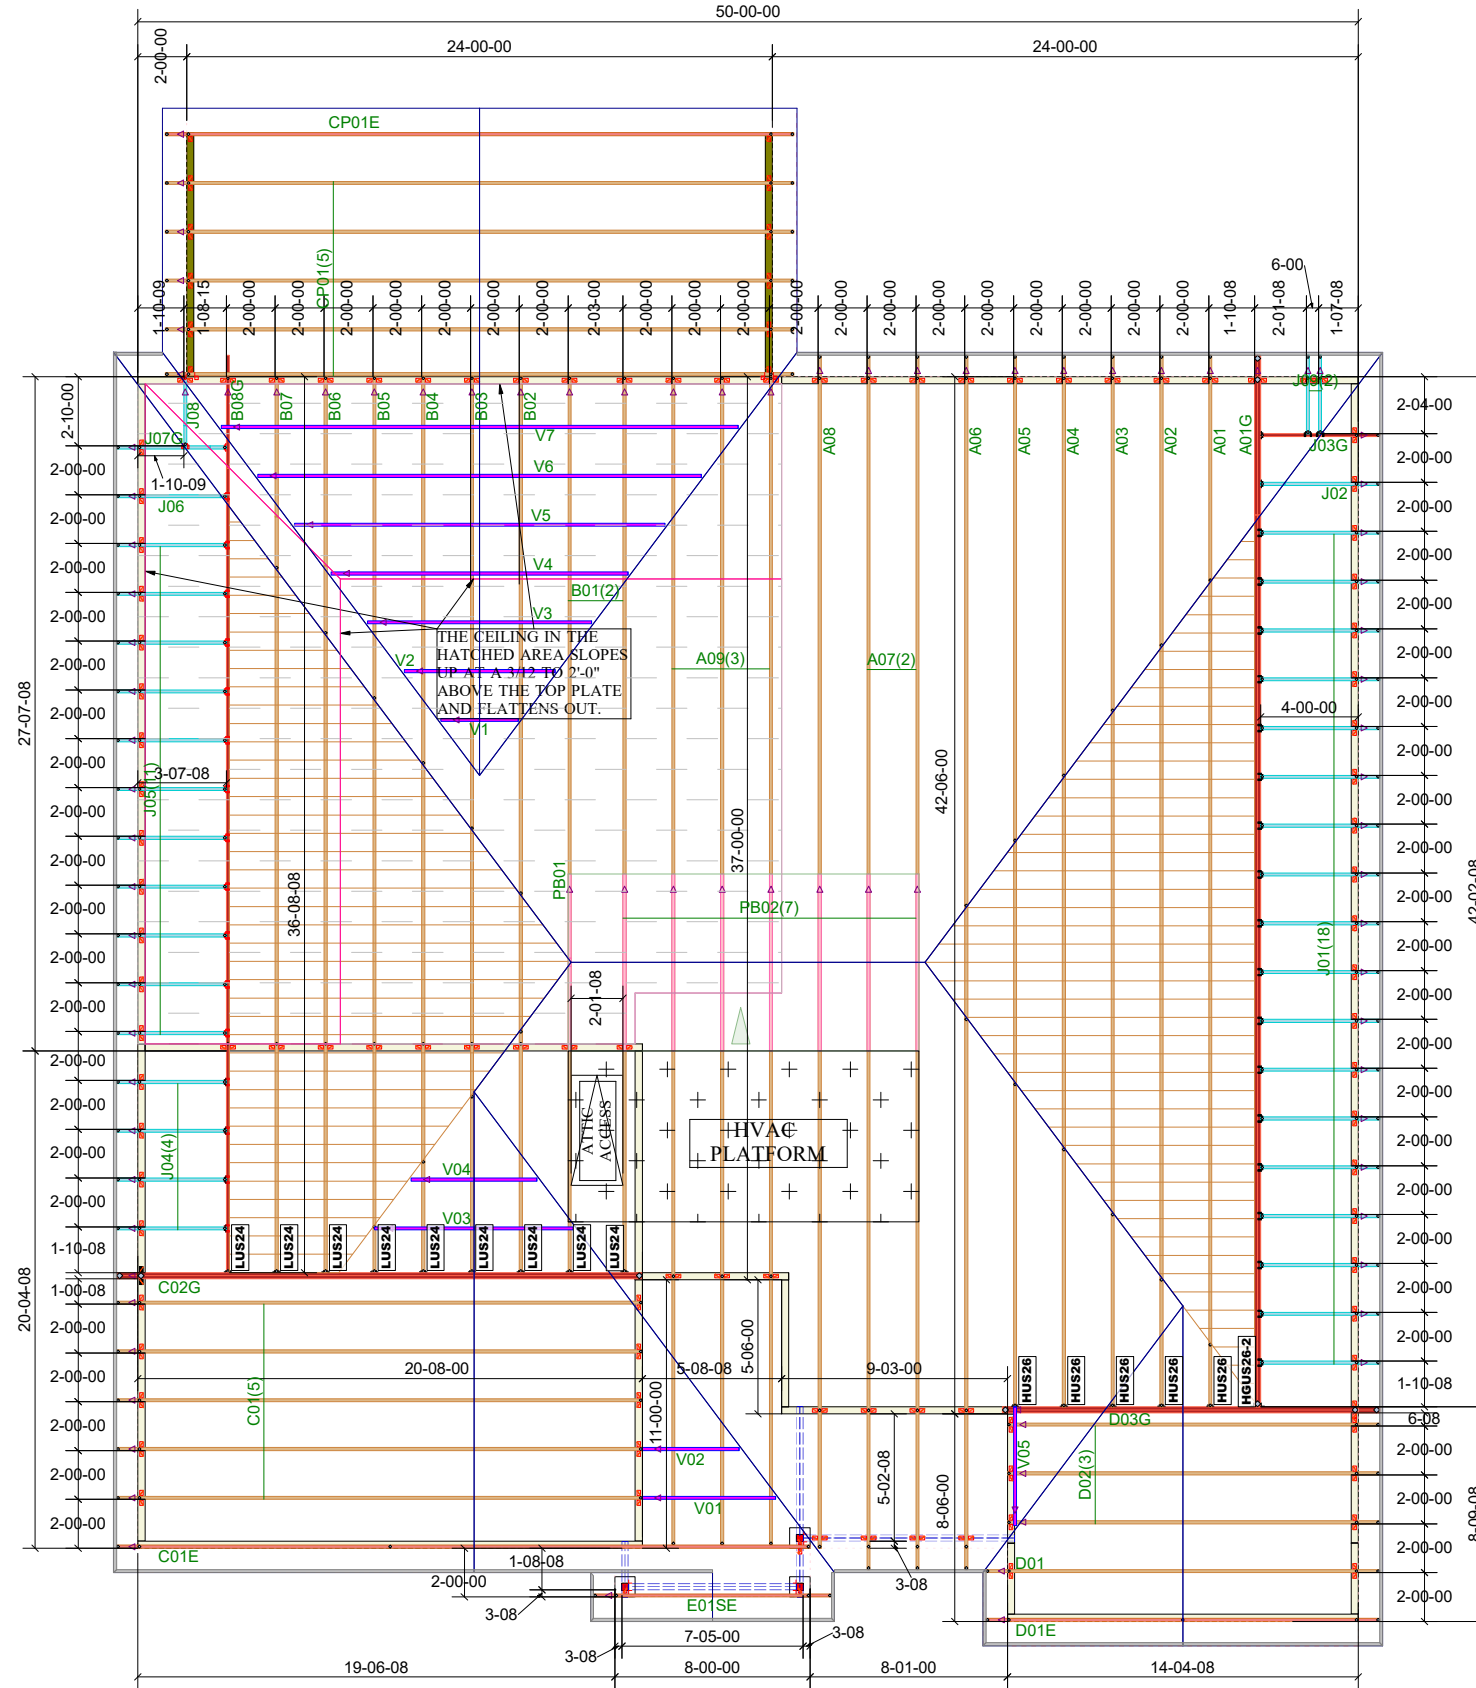

84 Components
 200 Emmett Rd
 Dunn NC 28334
 United States
 Office: (910) 892-8400

KB HOMES
34 BIRCHWOOD GROVE
34 BIRCHWOOD GROVE - ROOF
Job# - P02138-12727

Location 2383-Dunn
 Designer Peter Hancock

DO NOT CUT, NOTCH, OR BORE HOLES
 UNLESS SPECIFIC, WRITTEN PERMISSION IS
 PROVIDED BY AN AUTHORIZED REPRESENTATIVE OF
 84 LUMBER.

TRUSS INSTALLATION REQUIRES TEMPORARY AND
 PERMANENT BRACING. GENERAL GUIDANCE IS
 PROVIDED IN SBCA DOC'S
 B-1 and B-3. THESE ARE INCLUDED WITH EACH JOB
 IN YOUR TRUSS PACKET.

Sheet # 1 of 1

**Roof Truss
 Placement Plan**

NOT TO SCALE

DESIGNED DATE

6/18/2024