

Harnett County Department of Public Health

PERMIT # SFD 2407-0011

Operation Permit

New Installation Septic Tank Nitrification Line Repair Expansion

PROPERTY LOCATION: 236 Looping Ct, Angier

Name: (owner) Davidson Homes LLC

SUBDIVISION Tobacco Rd

LOT # 28

System Installer: Junior Cardenas

Basement with plumbing: Garage Number of Bedrooms 4


Type of Water Supply: Community Public Well Distance from well _____ feet

System Type: 25% Reduction Type III(g) EZ-Flow Types V and VI Systems expire in 5 years.

(In accordance with Table V a)

Owner must contact Health Department 6 months prior to expiration for permit renewal.

This system has been installed in compliance with applicable North Carolina General Statutes, Rules for Sewage Treatment and Disposal, and all conditions of the Improvement Permit and Construction Authorization.

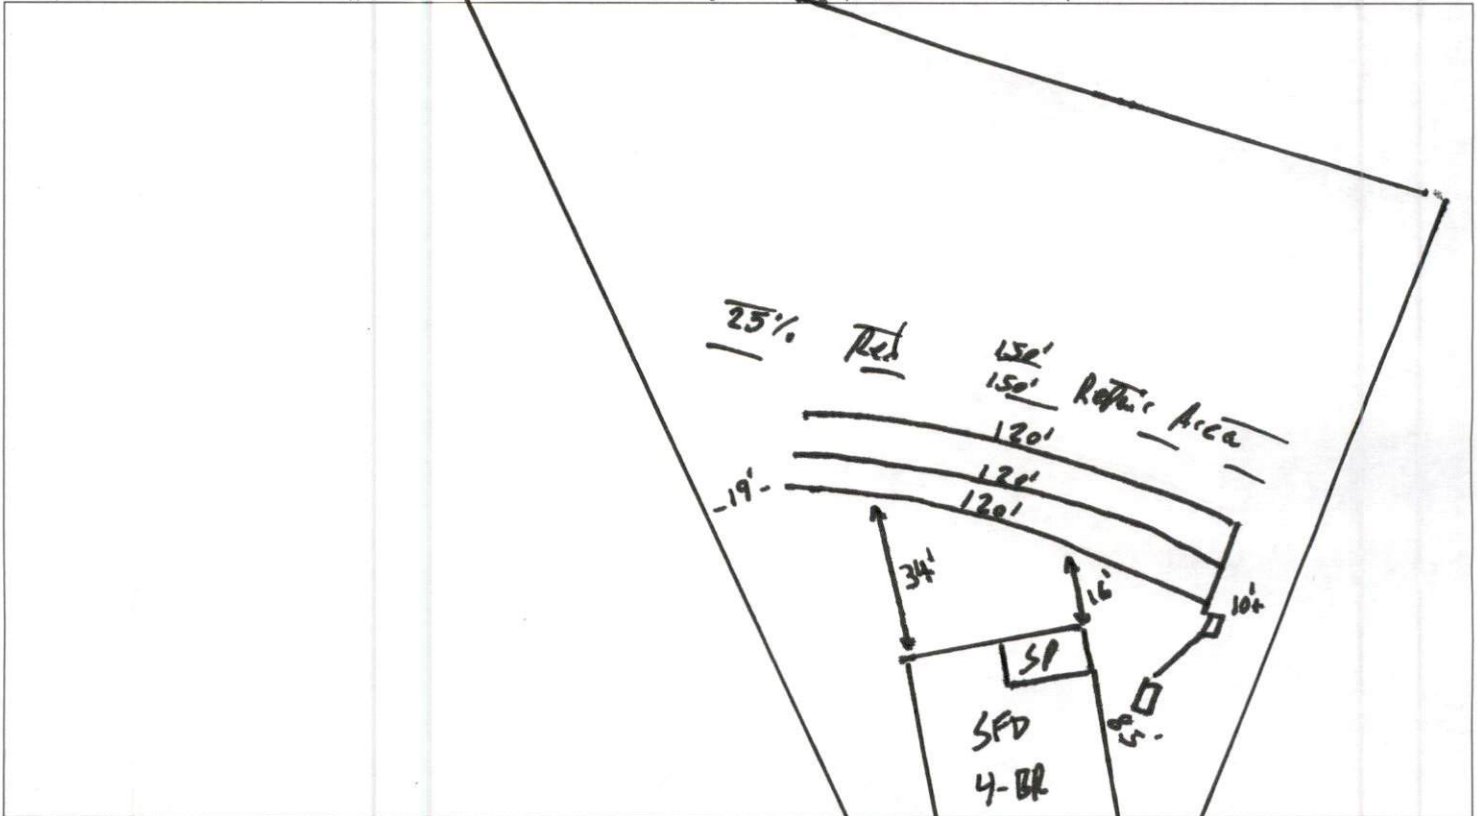

PERMIT CONDITIONS:

I. Performance: System shall perform in accordance with Rule .1961.

II. Monitoring: As required by Rule .1961.

III. Maintenance: As required by Rule .1961. Other: _____

Subsurface system operator required? Yes No

If yes, see attached sheet for additional operation conditions, maintenance and reporting.

IV. Operation: _____

V. Other: _____

_____ D-Box _____ Pump _____ Alarm _____ H2O Line _____ PWR Line

Following are the specifications for the sewage disposal system on the above captioned property.

Type of system: Conventional Other Type III(g) EZ-Flow Septic Tank: 4000 gallons Pump Tank: _____ gallons

Subsurface No. of 3 exact length 120' width of 3' depth of 20" ditches 3 of each ditch 120' feet ditches 20" inches

French Drain Required: _____ Linear feet

Authorized State Agent [Signature] John REHS

Date 11-5-24