

35'-11 7/8"

48'-11 11/16"


4" thick slab with fiber
over minimum 4" washed stone and poly

16" wide by 8" thick
concrete footing


4" thick slab with fiber
over minimum 4" washed stone and poly

16" wide by 8" thick
concrete footing


Footing/Foundation Plan

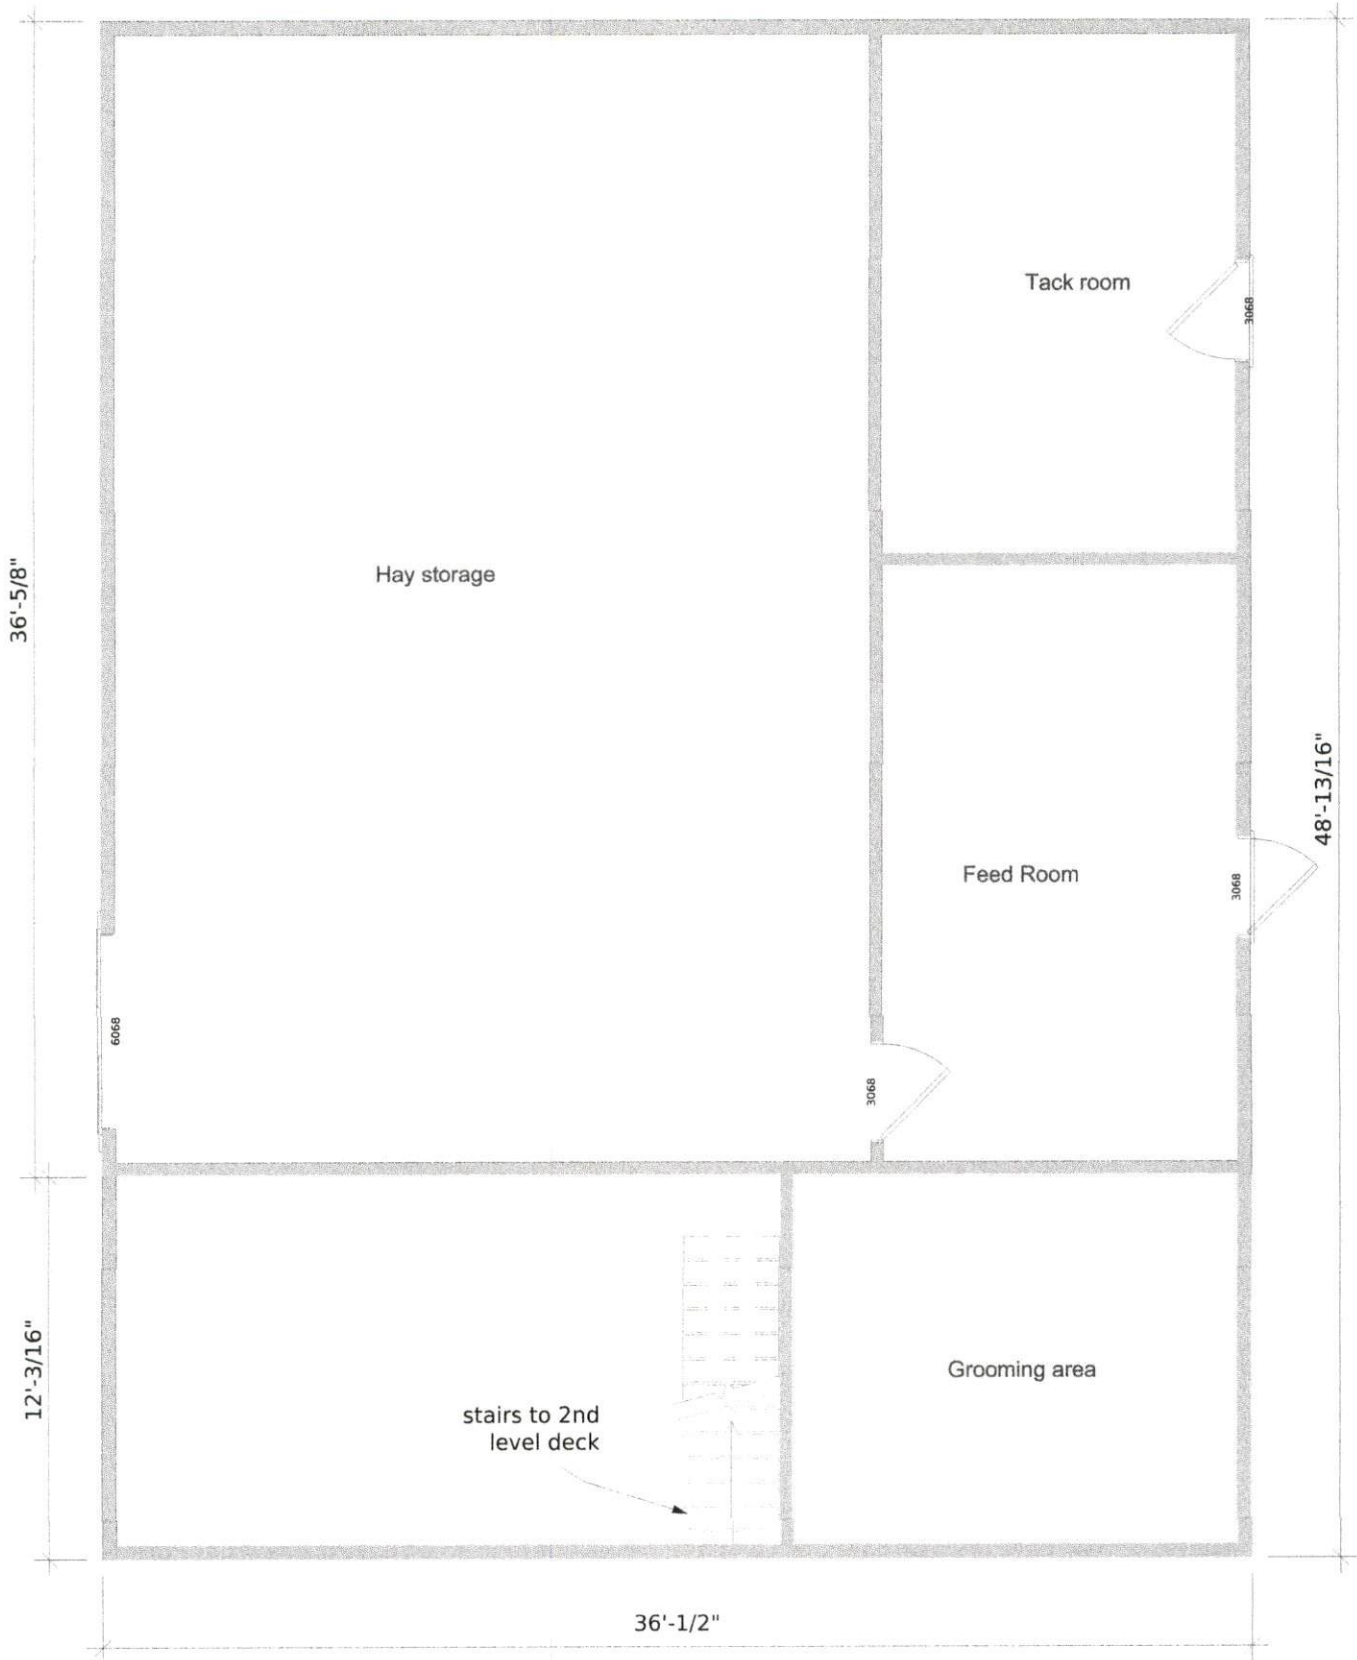


First Level floor plan

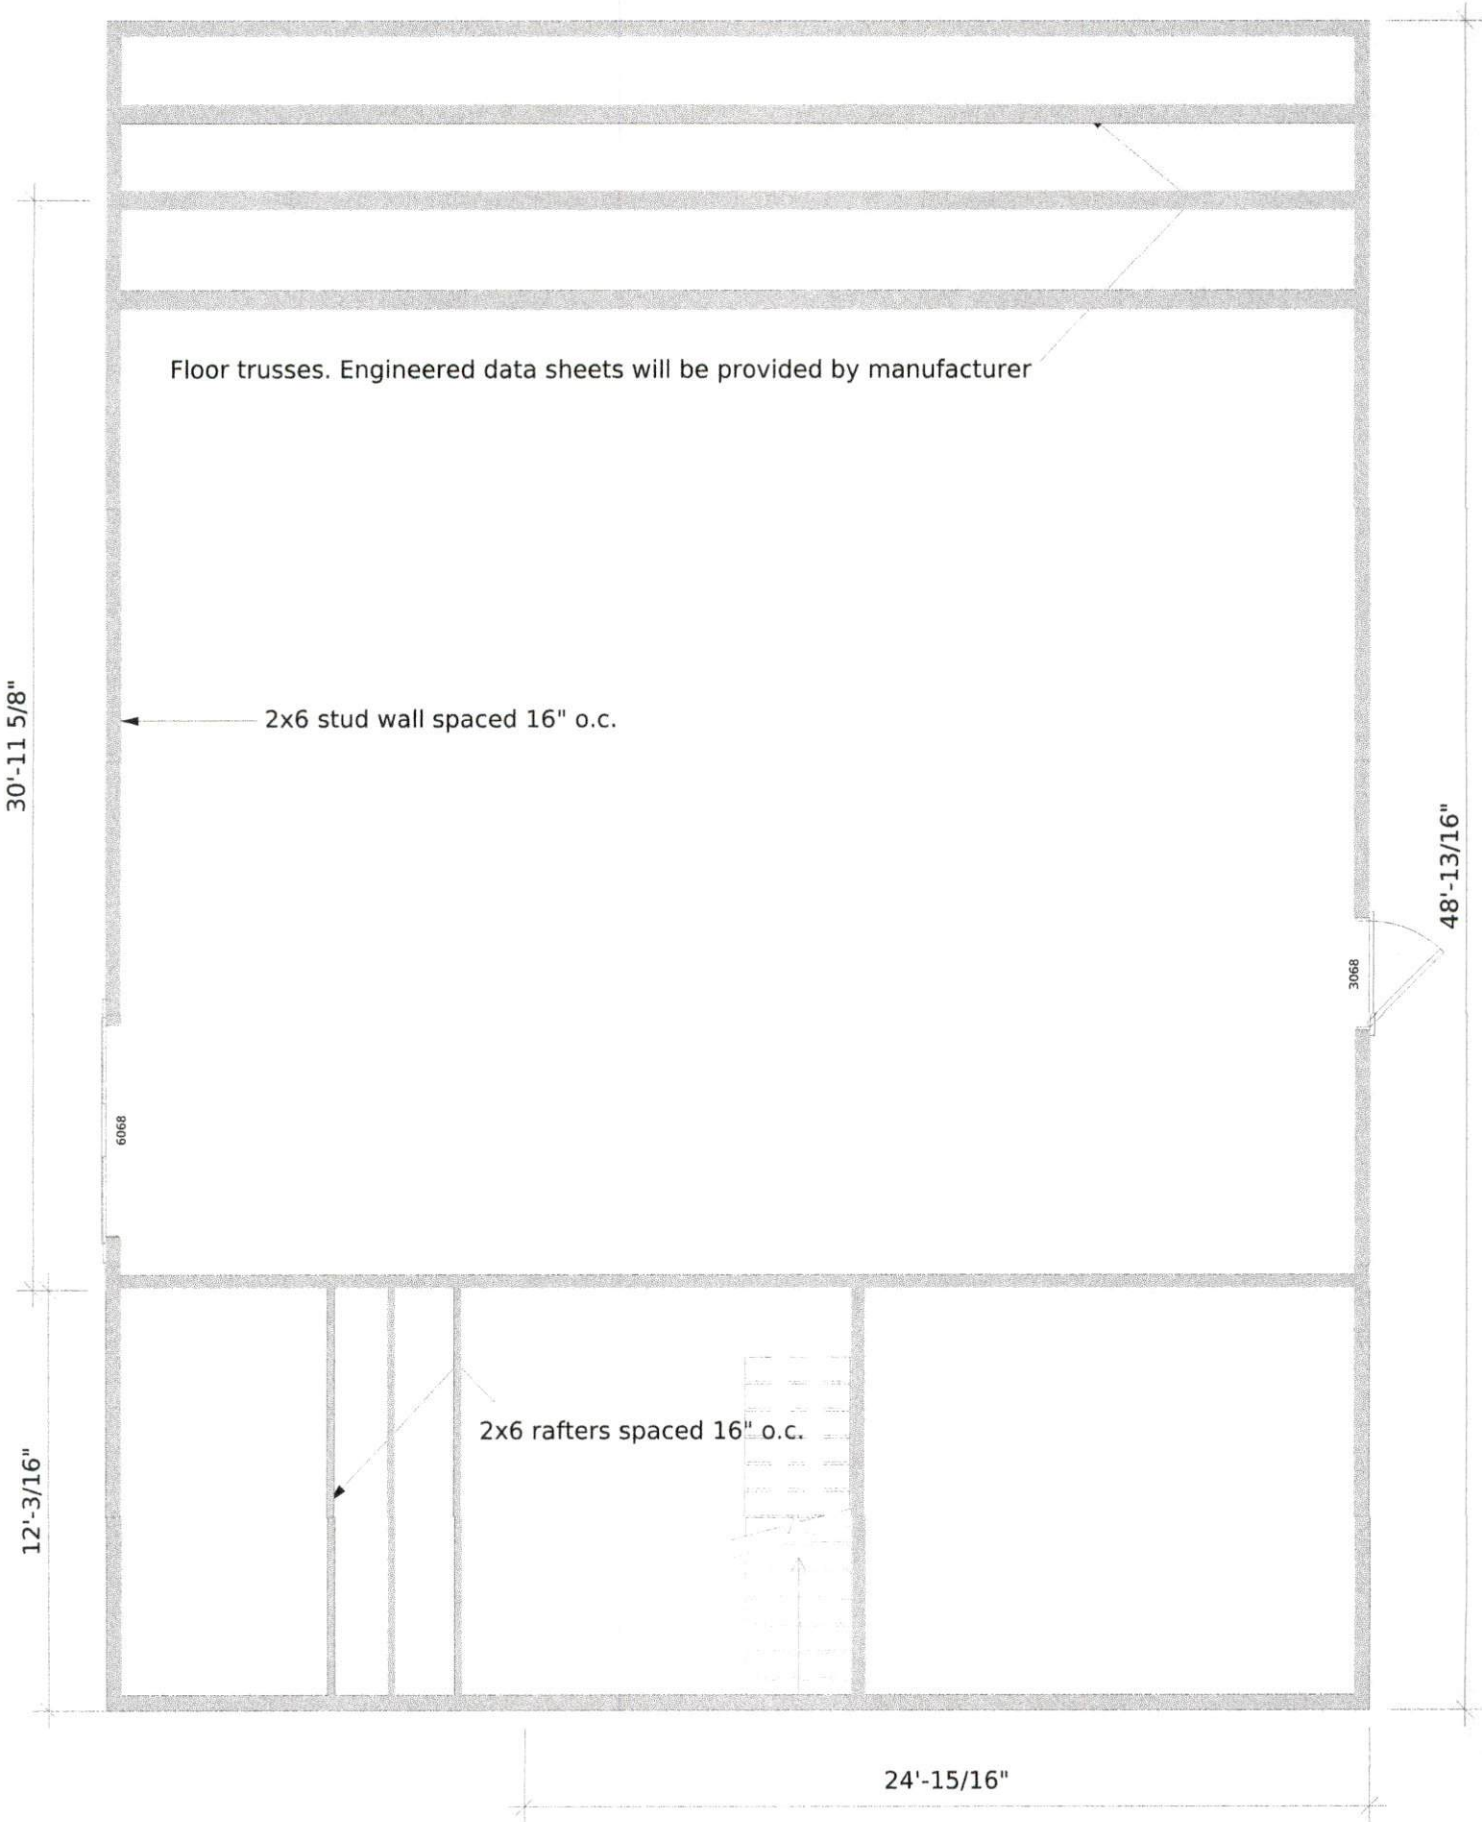

First Level framing plan

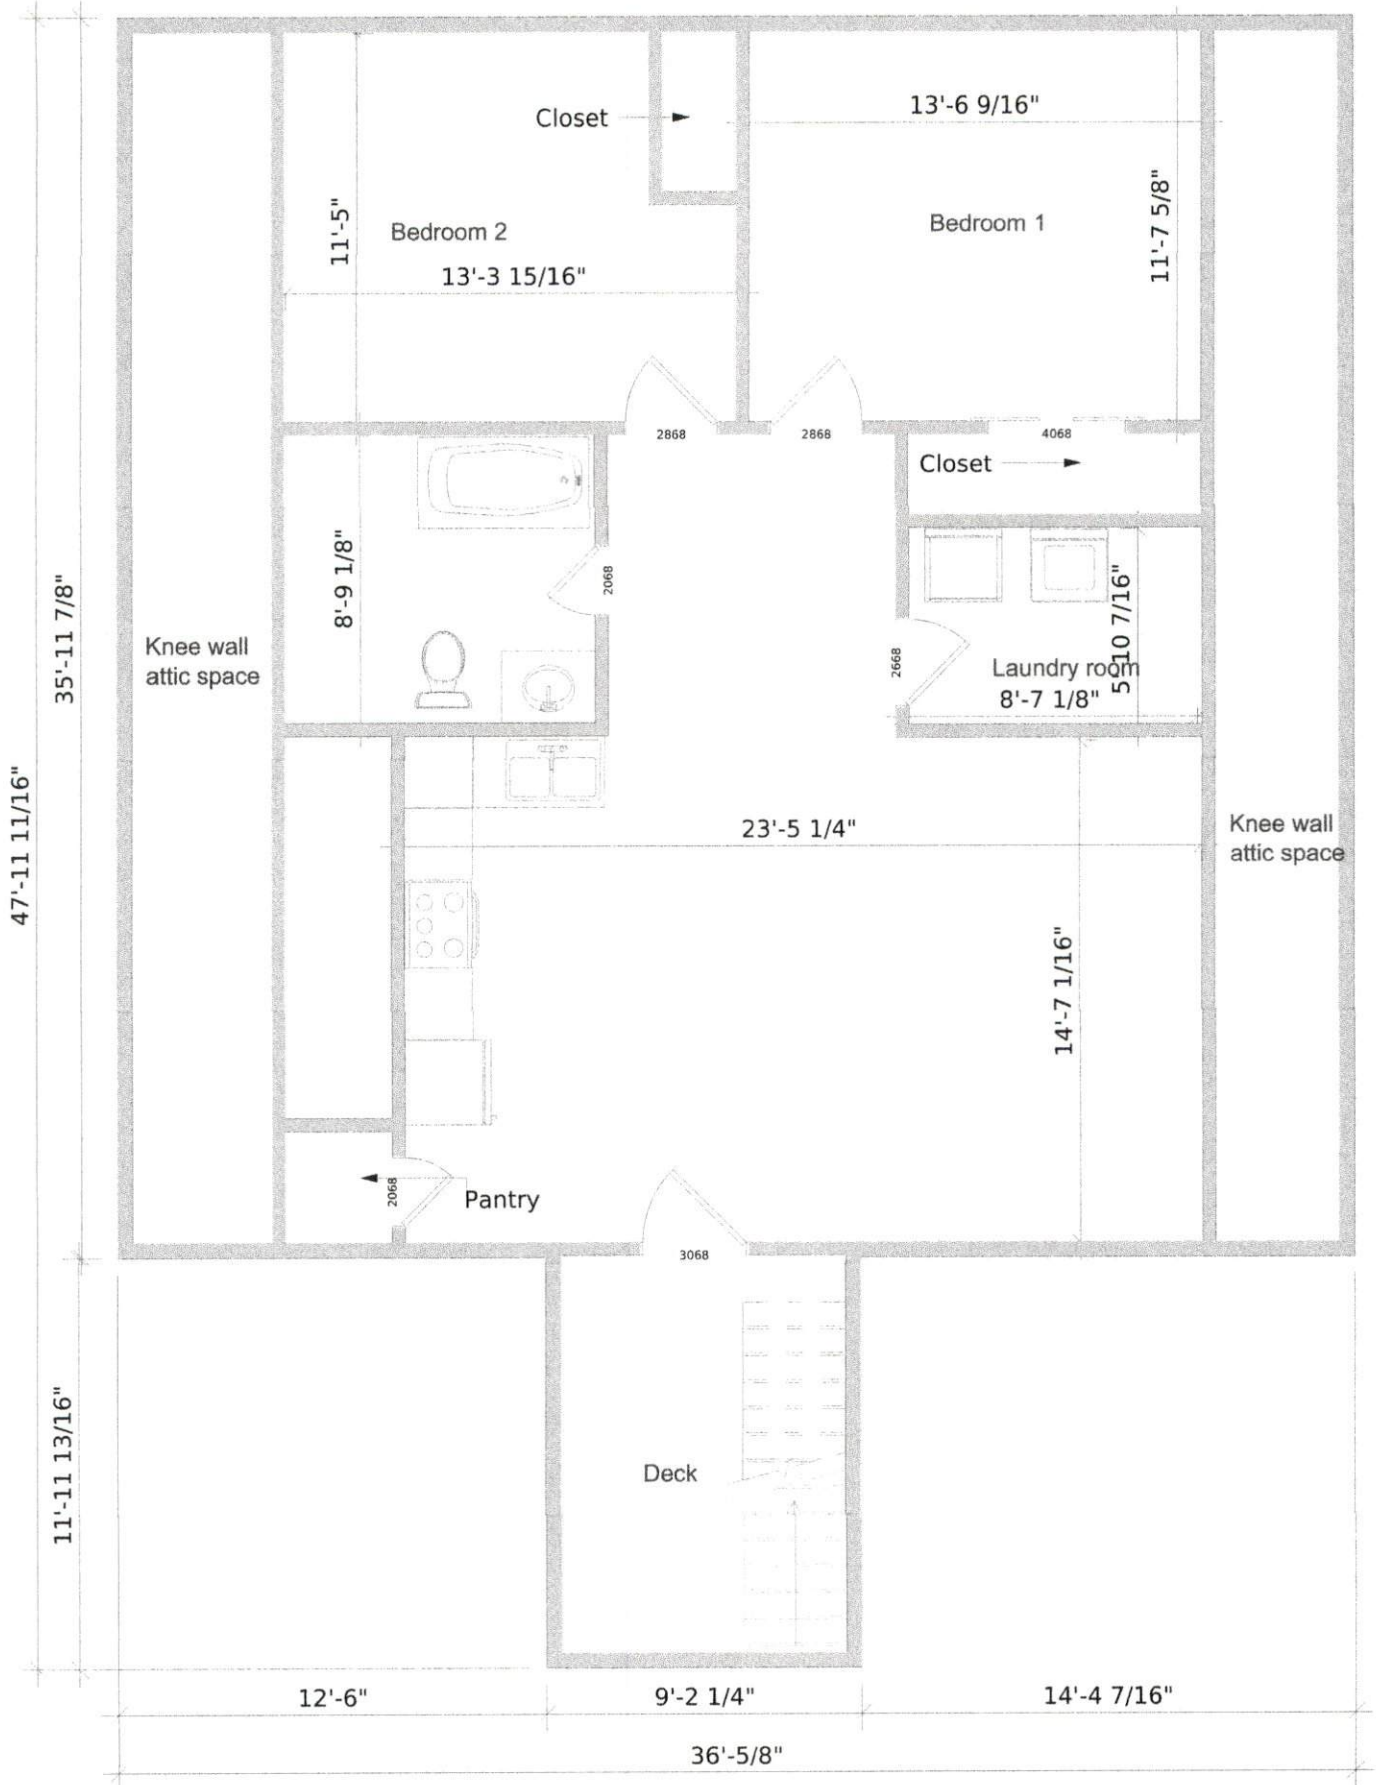

Second Level floor plan

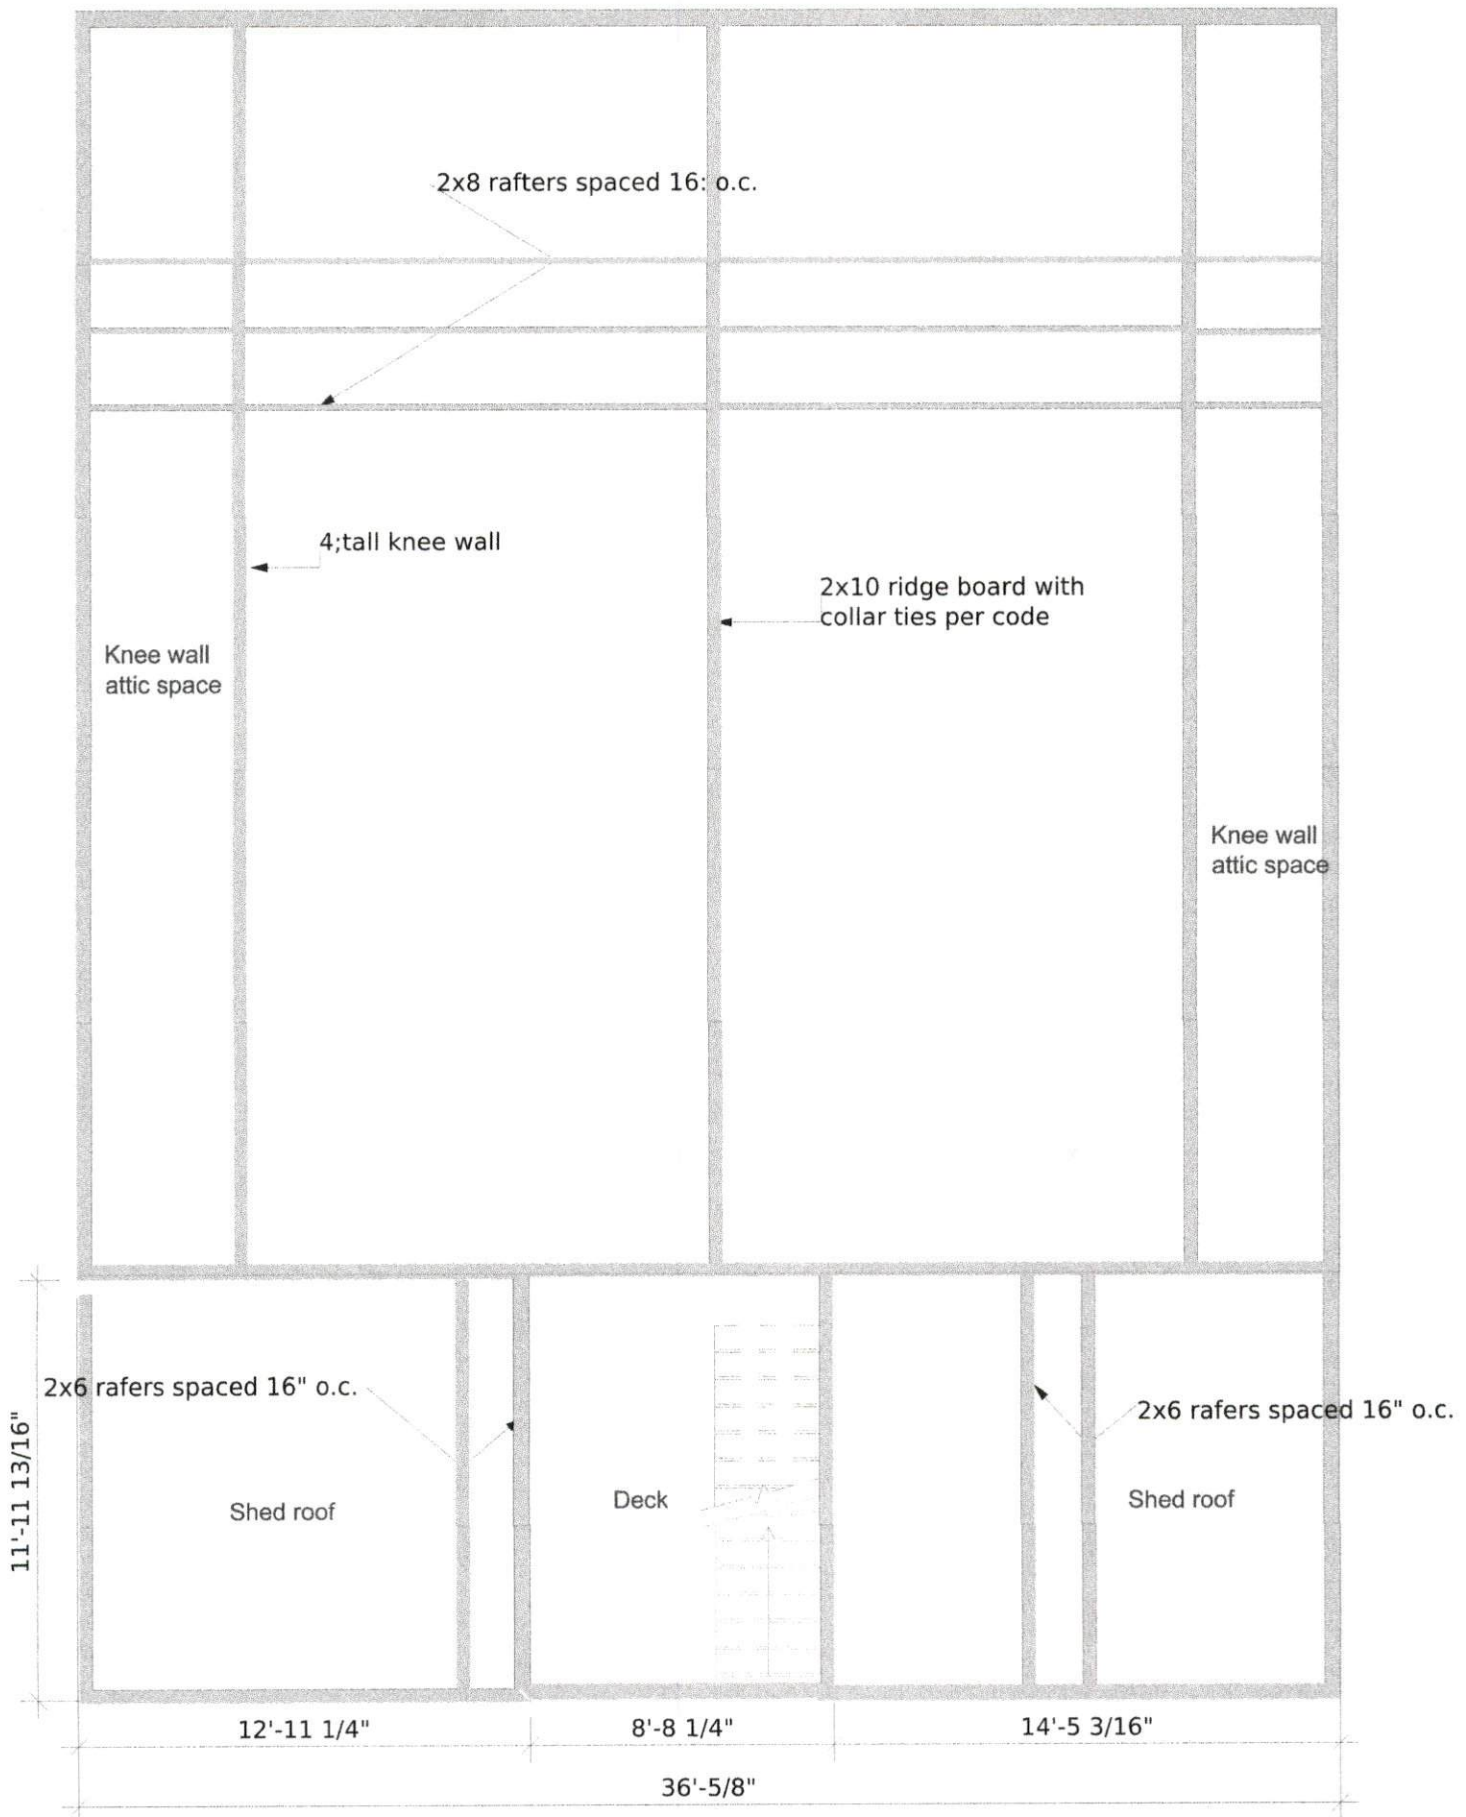

Second Level roof framing