
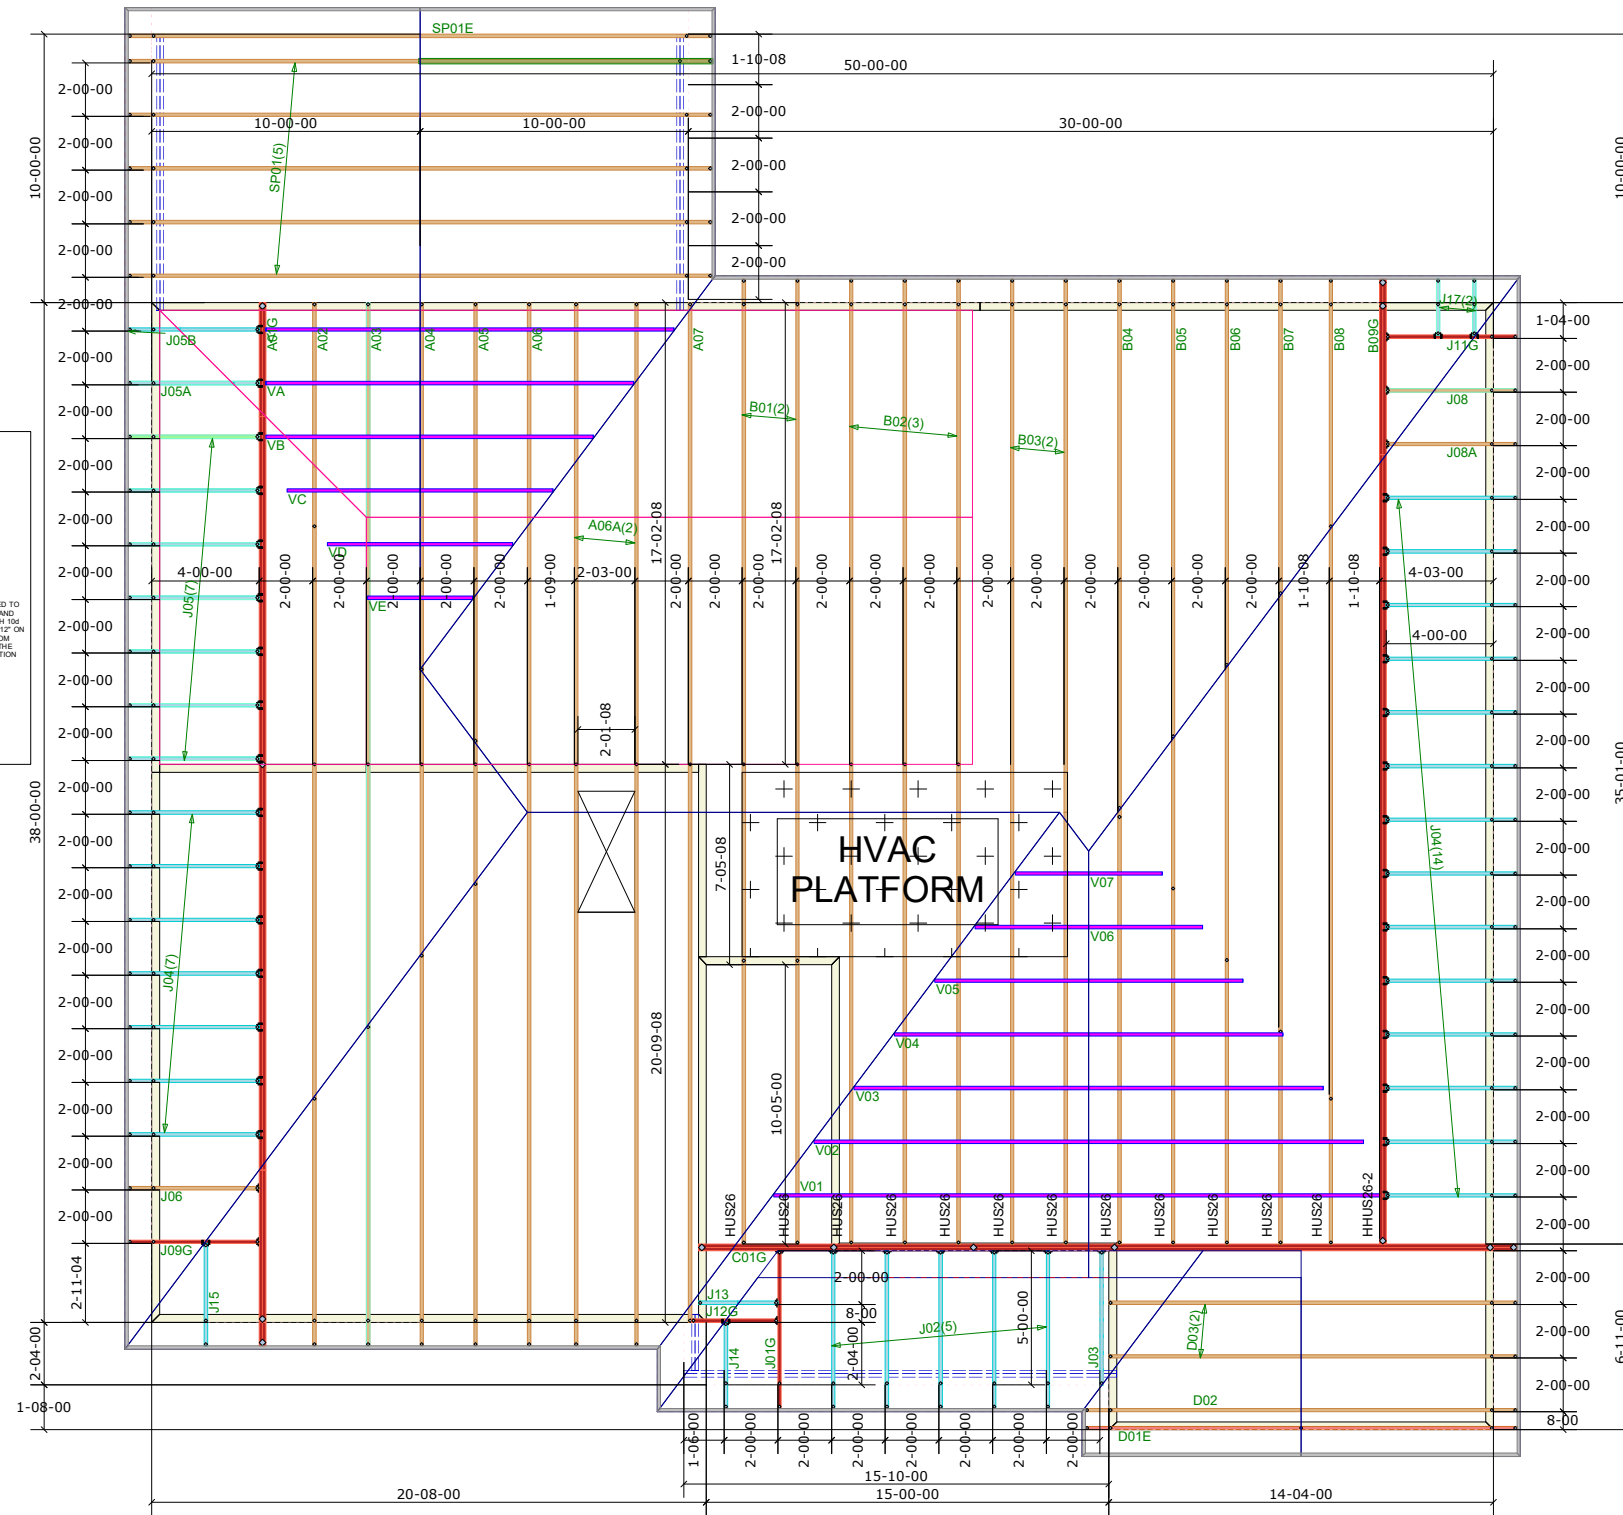


Truss Connector Total List		
Manuf	Product	Qty
Simpson	HHUS26-2	1
Simpson	HUS26	12

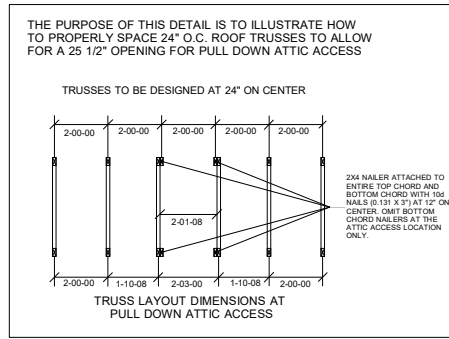

84 Components
200 Emmett Rd
Dunn NC 28334
United States
Office: (910) 892-8400

KB HOMES

35 BIRCHWOOD GROVE

35 BIRCHWOOD GROVE - ROOF

Job# - P02603-13767

Location	2383-Dunn
Designer	Peter Hancock

DO NOT CUT, NOTCH, OR BORE HOLES UNLESS SPECIFIC, WRITTEN PERMISSION IS PROVIDED BY AN AUTHORIZED REPRESENTATIVE OF 84 LUMBER.

TRUSS INSTALLATION REQUIRES TEMPORARY AND PERMANENT BRACING. GENERAL GUIDANCE IS PROVIDED IN SBCA DOC'S B-1 and B-3. THESE ARE INCLUDED WITH EACH JOB IN YOUR TRUSS PACKET.

Sheet # **1** of **1**

Roof Truss Placement Plan

NOT TO SCALE

DESIGNED DATE

7/10/2024