

Reverse plan: Right Garage

Copyrighted © Donald A. Gardner Architects, Inc. and/or Donald A. Gardner, Inc.
REG # 338091 - GMC Construction
 These plans may be used to construct **ONE** house only and the license **CANNOT** be transferred. These plans may be copied as needed for the owner to build one house. Violating this copyright it is a violation of federal copyright statute which provides damages for each infringement from \$250 up to \$150,000.
 Permission to construct the building depicted in the drawings is expressly conditioned on the full and timely payment of all fees otherwise due Donald A. Gardner Architects, Inc. and/or Donald A. Gardner, Inc. See additional license terms on "License to Build" document.
 This copyright notice is "copyright management information" under the Digital Millennium Copyright Act, and Donald A. Gardner Architects, Inc. and/or Donald A. Gardner, Inc. requires its inclusion on all copies to discourage and police copyright infringement. Unauthorized reproduction or usage of these documents or removal of the notification is subject to prosecution.
 For questions call 1-800-388-7580

DO NOT SCALE DRAWINGS.
 COPYRIGHT © 8/07/07 ALL RIGHTS RESERVED BY DONALD A. GARDNER, INC.
 NOT TO BE COPIED OR REPRODUCED WITHOUT WRITTEN PERMISSION

ALL FEDERAL, STATE, AND LOCAL CODES, ORDINANCES, REGULATIONS AND MANUFACTURER'S INSTRUCTIONS ETC. SHALL BE CONSIDERED AS PART OF THE SPECIFICATIONS FOR THIS BUILDING AND SHALL TAKE PRECEDENCE OVER ANYTHING SHOWN, DESCRIBED, OR IMPLIED WHERE SAME ARE AT VARIANCE. THESE PLANS ARE NOT DRAWN FOR ANY PARTICULAR LOCAL. YOU ARE RESPONSIBLE FOR DETERMINING AND ENSURING COMPLIANCE WITH ALL APPLICABLE CODES AND MANUFACTURER'S REQUIREMENTS.

CARROLLTON
 DESIGN NO. 1229-B
 SHEET OF 8 DR A5
 COVER SHEET


DONALD A. GARDNER, INC.
 P. O. BOX 26178 • GREENVILLE S. C. • 29616
 864 • 288 • 7580
www.dongardner.com

DOOR SCHEDULE				SYMBOL
1	3'-0" x 6'-8"	1	EXT. THREE-QUARTER GLASS W/ 12" SIDELITE 4 ELLIPTICAL TRANSOM *	
2	2'-8" x 6'-8"	2	EXT. FULL GLASS W/ 12" TRANSOM *	
3	(2) 3'-0" x 6'-8"	1	EXT. FULL GLASS W/ 12" TRANSOM *	
4	2'-8" x 6'-8"	1	EXT. 1 HOUR FIRE-RATED	
5	10'-0" x 8'-0"	1	GARAGE	
6	2'-8" x 6'-8"	1	SCREEN DOOR	
7	2'-8" x 6'-8"	4	INT.	
8	2'-4" x 6'-8"	6	INT.	
9	1'-6" x 6'-8"	1	INT.	
10	(2) 2'-0" x 6'-8"	2	INT.	
11	2'-4" x 6'-8"	1	INT. POCKET DOOR	
12	(2) 2'-0" x 6'-8"	1	INT. BIFOLD	

WINDOW SCHEDULE				SYMBOL
A	2'-4" x 6'-2"	3	D.H.	
B	2'-0" x 6'-2"	1	D.H. HALF CIRCLE TRANSOM *	
C	2'-0" x 4'-6"	2	D.H.	
D	(2) 2'-8" x 5'-2"	1	D.H.	
E	2'-8" x 5'-10"	2	D.H.	
F	2'-8" x 4'-2"	1	D.H.	
G	(4) 2'-8" x 5'-2"	1	D.H. HALF CIRCLE TRANSOM *	
H	2'-4" x 4'-6"	1	D.H.	
J	1'-8" x 3'-2"	2	D.H. HALF CIRCLE TRANSOM *	
K	5'-8" DIA.	2	HALF CIRCLE	

ALL WINDOWS ARE INSULATED AND WEATHERSTRIPPED. VERIFY LOCAL CODE EGRESS WINDOW REQUIREMENTS PRIOR TO CONSTRUCTION. WINDOW MANUFACTURER TO PROVIDE TEMPERED GLASS WHERE REQUIRED BY CODE. VERIFY WINDOW MODEL NUMBERS AND SIZES WITH MANUFACTURER BEFORE STARTING CONSTRUCTION. * SEE ELEVATION FOR TRANSOM.


Copyrighted © Donald A. Gardner Architects, Inc. and/or Donald A. Gardner, Inc.
REG # 338091 - GMC Construction
 These plans may be used to construct ONE house only and the license **GARND02** be transferred. These plans may be copied as needed for the owner to build one house. Violating this copyright is a violation of federal copyright statute which provides damages for each infringement from \$250 up to \$150,000. Permission to construct the building depicted in the drawings is expressly conditioned on the full and timely payment of all fees otherwise due Donald A. Gardner Architects, Inc. and/or Donald A. Gardner, Inc. See additional license terms on "License to Build" document. This copyright notice is "copyright management information" under the Digital Millennium Copyright Act, and Donald A. Gardner Architects, Inc. and/or Donald A. Gardner, Inc. requires its inclusion on all copies to discourage and police copyright infringement. Unauthorized reproduction or use of these documents or removal of the notification is subject to prosecution. For questions call 1-800-388-7580

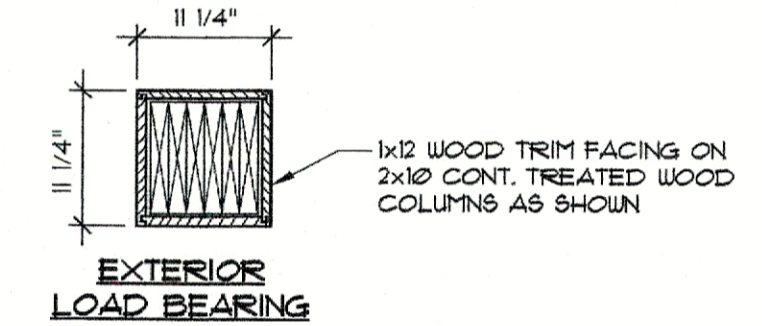


SECTION 3 3/4" = 1'-0"

ELECTRICAL LEGEND	
SYMBOL	DESCRIPTION
⊕	DUPLEX OUTLET (GROUNDED TYPE)
⊕ with W	WEATHER PROOF DUPLEX OUTLET ABOVE COUNTER LOCATION
⊕ with F	FLUSH FLOOR DUPLEX OUTLET, OWNER VERIFY LOCATION
⊕ with V	220 VOLT OUTLET OR CONNECTION
⊕ with L	CEILING MOUNTED LIGHT FIXTURE
⊕ with B	WALL BRACKET MOUNTED LIGHT FIXTURE
⊕ with S	SUSPENDED CEILING MOUNTED LIGHT FIXTURE
⊕ with R	RECESSED DIRECTIONAL CEILING LIGHT FIXTURE
⊕ with U	RECESSED CEILING LIGHT FIXTURE
⊕ with W	RECESSED LIGHT FOR UET AREA UNDER CABINET FLUORESCENT LIGHT
⊕ with X	EXTERIOR CAST ALUMINUM FLOOD LIGHTS
⊕ with P	CEILING MOUNTED PADDLE FAN w/ LIGHT
⊕ with E	CEILING MOUNTED FAN - EXHAUST
⊕ with H	CEILING MOUNTED FAN AND HEATER
⊕ with L	CEILING MOUNTED FAN AND LIGHT

- PLAN NOTES:**
- VERIFY ALL LOCAL CODES, ENERGY TYPES, AND SITE CONDITIONS PRIOR TO CONSTRUCTION. THE OWNER AND BUILDER SHALL BE SOLELY RESPONSIBLE FOR CODE COMPLIANCE.
 - REVIEW SELECTED MECHANICAL SYSTEMS WITH OWNER PRIOR TO CONSTRUCTION. REVIEW SUB-CONTRACTORS LOCATIONS OF THE WATER HEATER AND HVAC UNIT(S) WITH THE OWNER PRIOR TO CONSTRUCTION. ENSURE COMPLIANCE WITH LOCAL BUILDING CODE REQUIREMENTS AND MANUFACTURER REQUIREMENTS. HVAC EQUIPMENT IN THE ATTIC SPACE SHALL BE ACCESSIBLE BY AN OPENING LARGER THAN THE LARGEST PIECE OF EQUIPMENT (TO ALLOW REMOVAL OF THE EQUIPMENT) AND IN NO CASE LESS THAN 22"x36".
 - SEE STRUCTURAL DRAWINGS FOR ADDITIONAL INFORMATION.
 - INSULATE AROUND ALL BATHS AND UTILITY ROOM. TYPICAL WALL, 2x4'S @ 16" O.C. UNLESS OTHERWISE DIMENSIONED.
 - PROVIDE SMOKE DETECTORS AS REQUIRED BY CODE.
 - PROVIDE DOORBELLS, TRANSFORMER, AND CHIME.

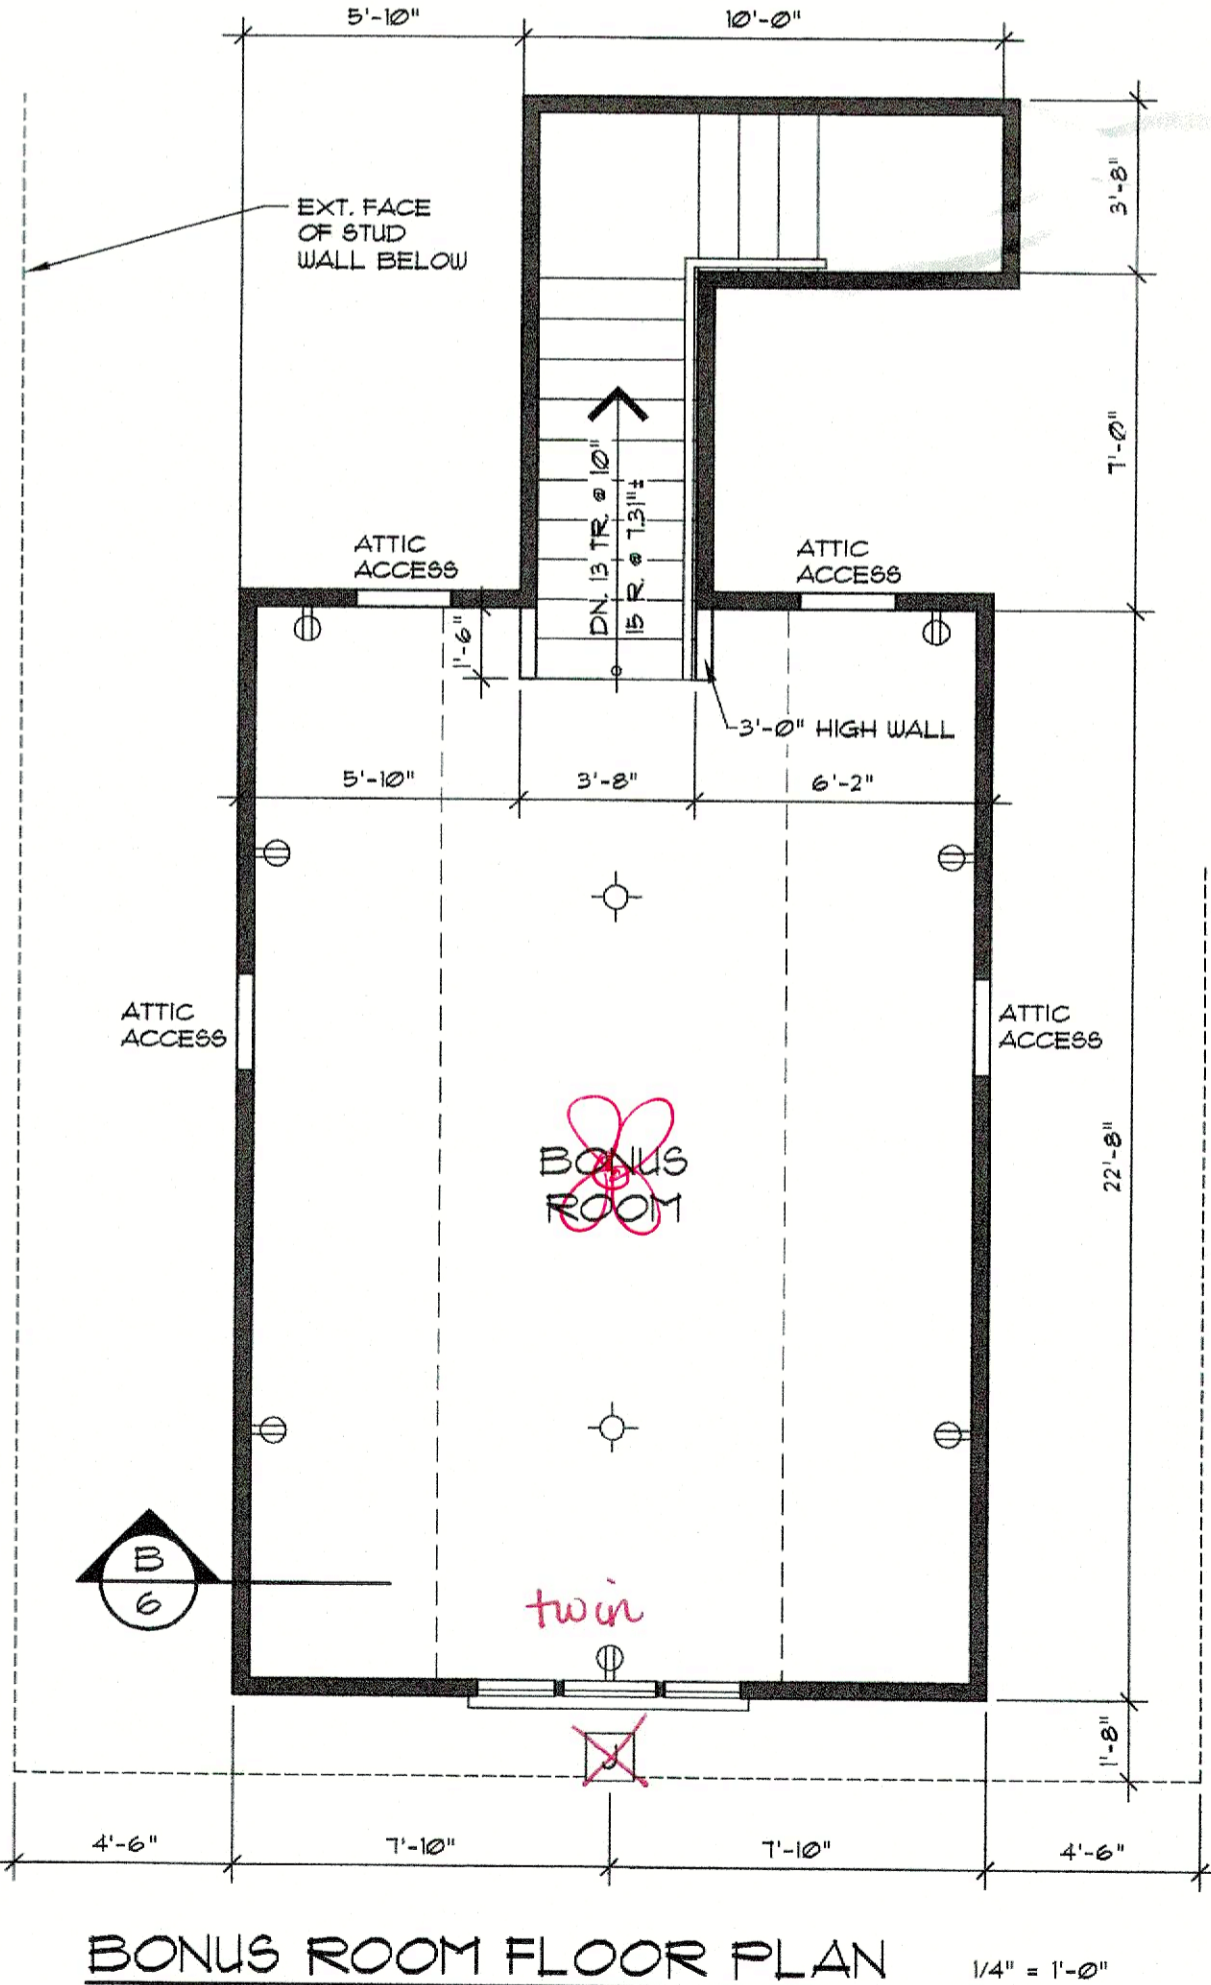

BONUS ROOM FLOOR PLAN 1/4" = 1'-0"

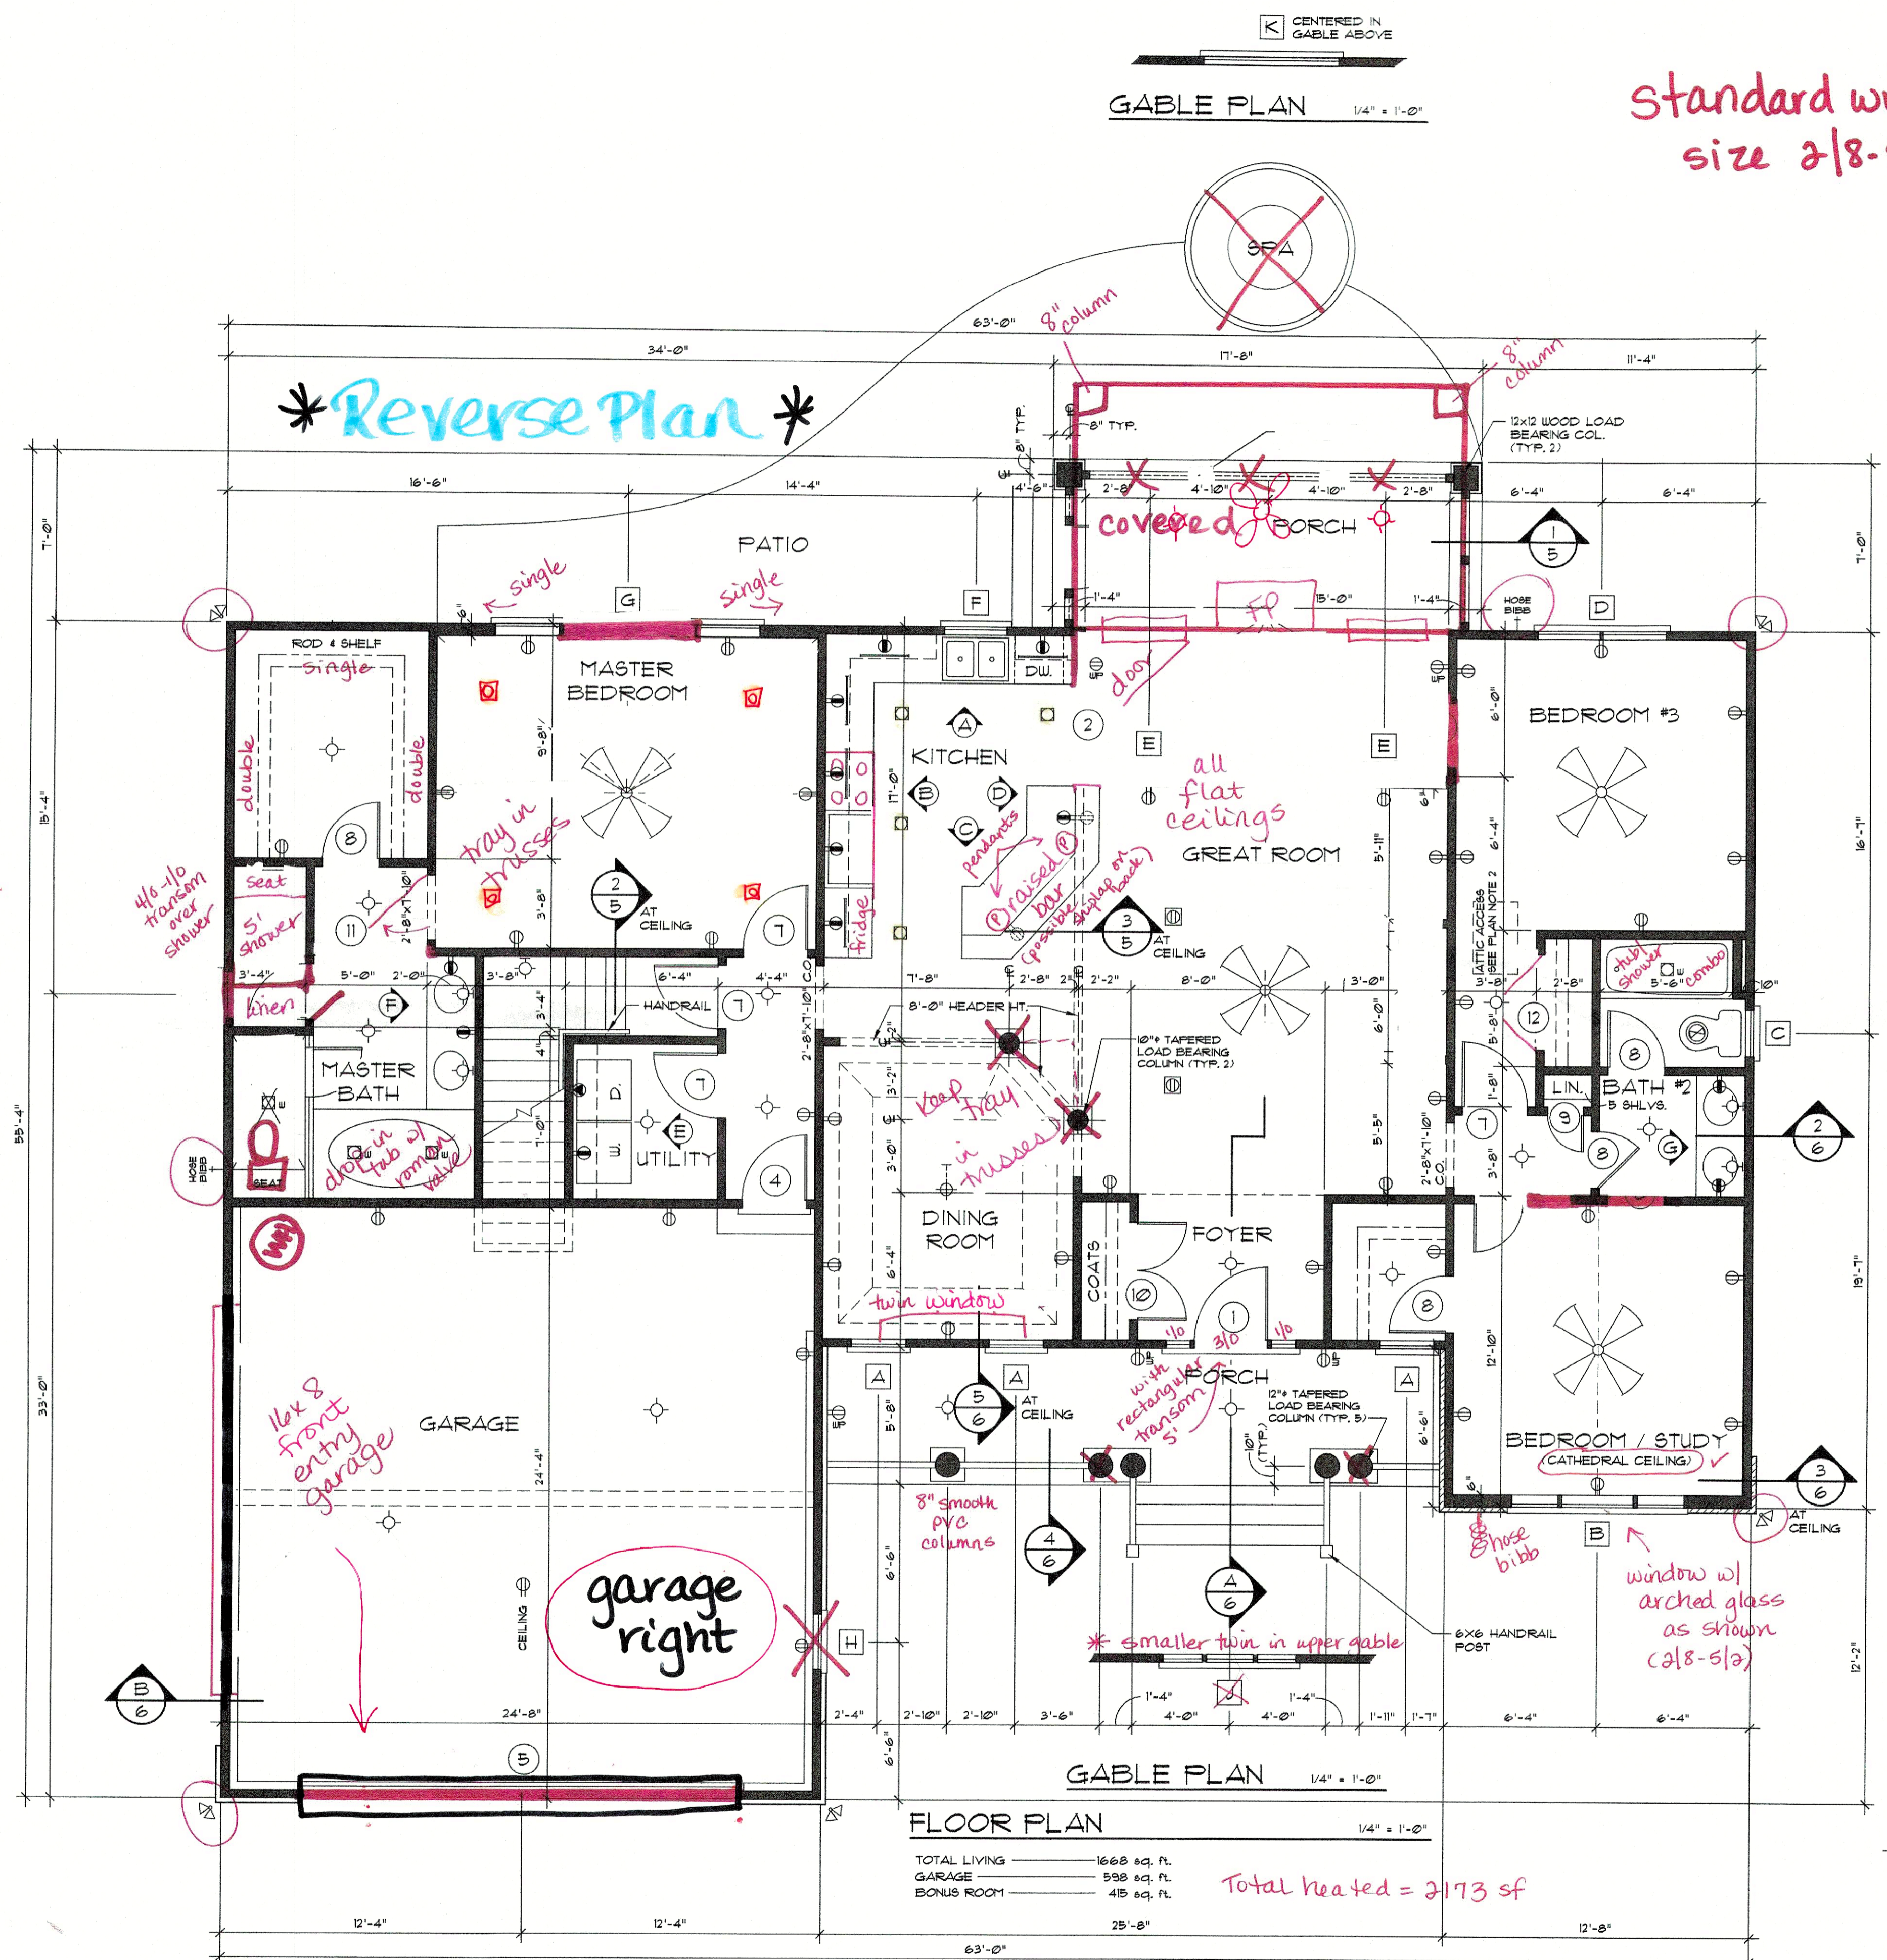

FLOOR PLAN 1/4" = 1'-0"
 TOTAL LIVING 1668 sq. ft.
 GARAGE 598 sq. ft.
 BONUS ROOM 415 sq. ft.
 Total heated = 2173 sf

Reverse Plan: Garage Right

ALL FEDERAL, STATE, AND LOCAL CODES, ORDINANCES, REGULATIONS AND MANUFACTURER'S INSTRUCTIONS ETC. SHALL BE CONSIDERED AS PART OF THE SPECIFICATIONS FOR THIS BUILDING AND SHALL TAKE PRECEDENCE OVER ANYTHING SHOWN, DESCRIBED, OR IMPLIED WHERE SAME ARE AT VARIANCE. THESE PLANS ARE NOT DRAWN FOR ANY PARTICULAR LOCAL. YOU ARE RESPONSIBLE FOR DETERMINING AND ENSURING COMPLIANCE WITH ALL APPLICABLE CODES AND MANUFACTURER'S REQUIREMENTS.

DONALD A. GARDNER, INC.
 P. O. BOX 26178 • GREENVILLE S. C. • 29616
 864 • 288 • 7580
www.dongardner.com

CARROLLTON
 DESIGN NO. 1229-B
 SHEET OF DR 3 B AS
 FLOOR PLAN

DO NOT SCALE DRAWINGS.
 COPYRIGHT © 8/07/07 ALL RIGHTS RESERVED BY DONALD A. GARDNER, INC.
 NOT TO BE COPIED OR REPRODUCED WITHOUT WRITTEN PERMISSION

