


Truss Connector Total List		
Manuf	Product	Qty
Simpson	LUS24	10

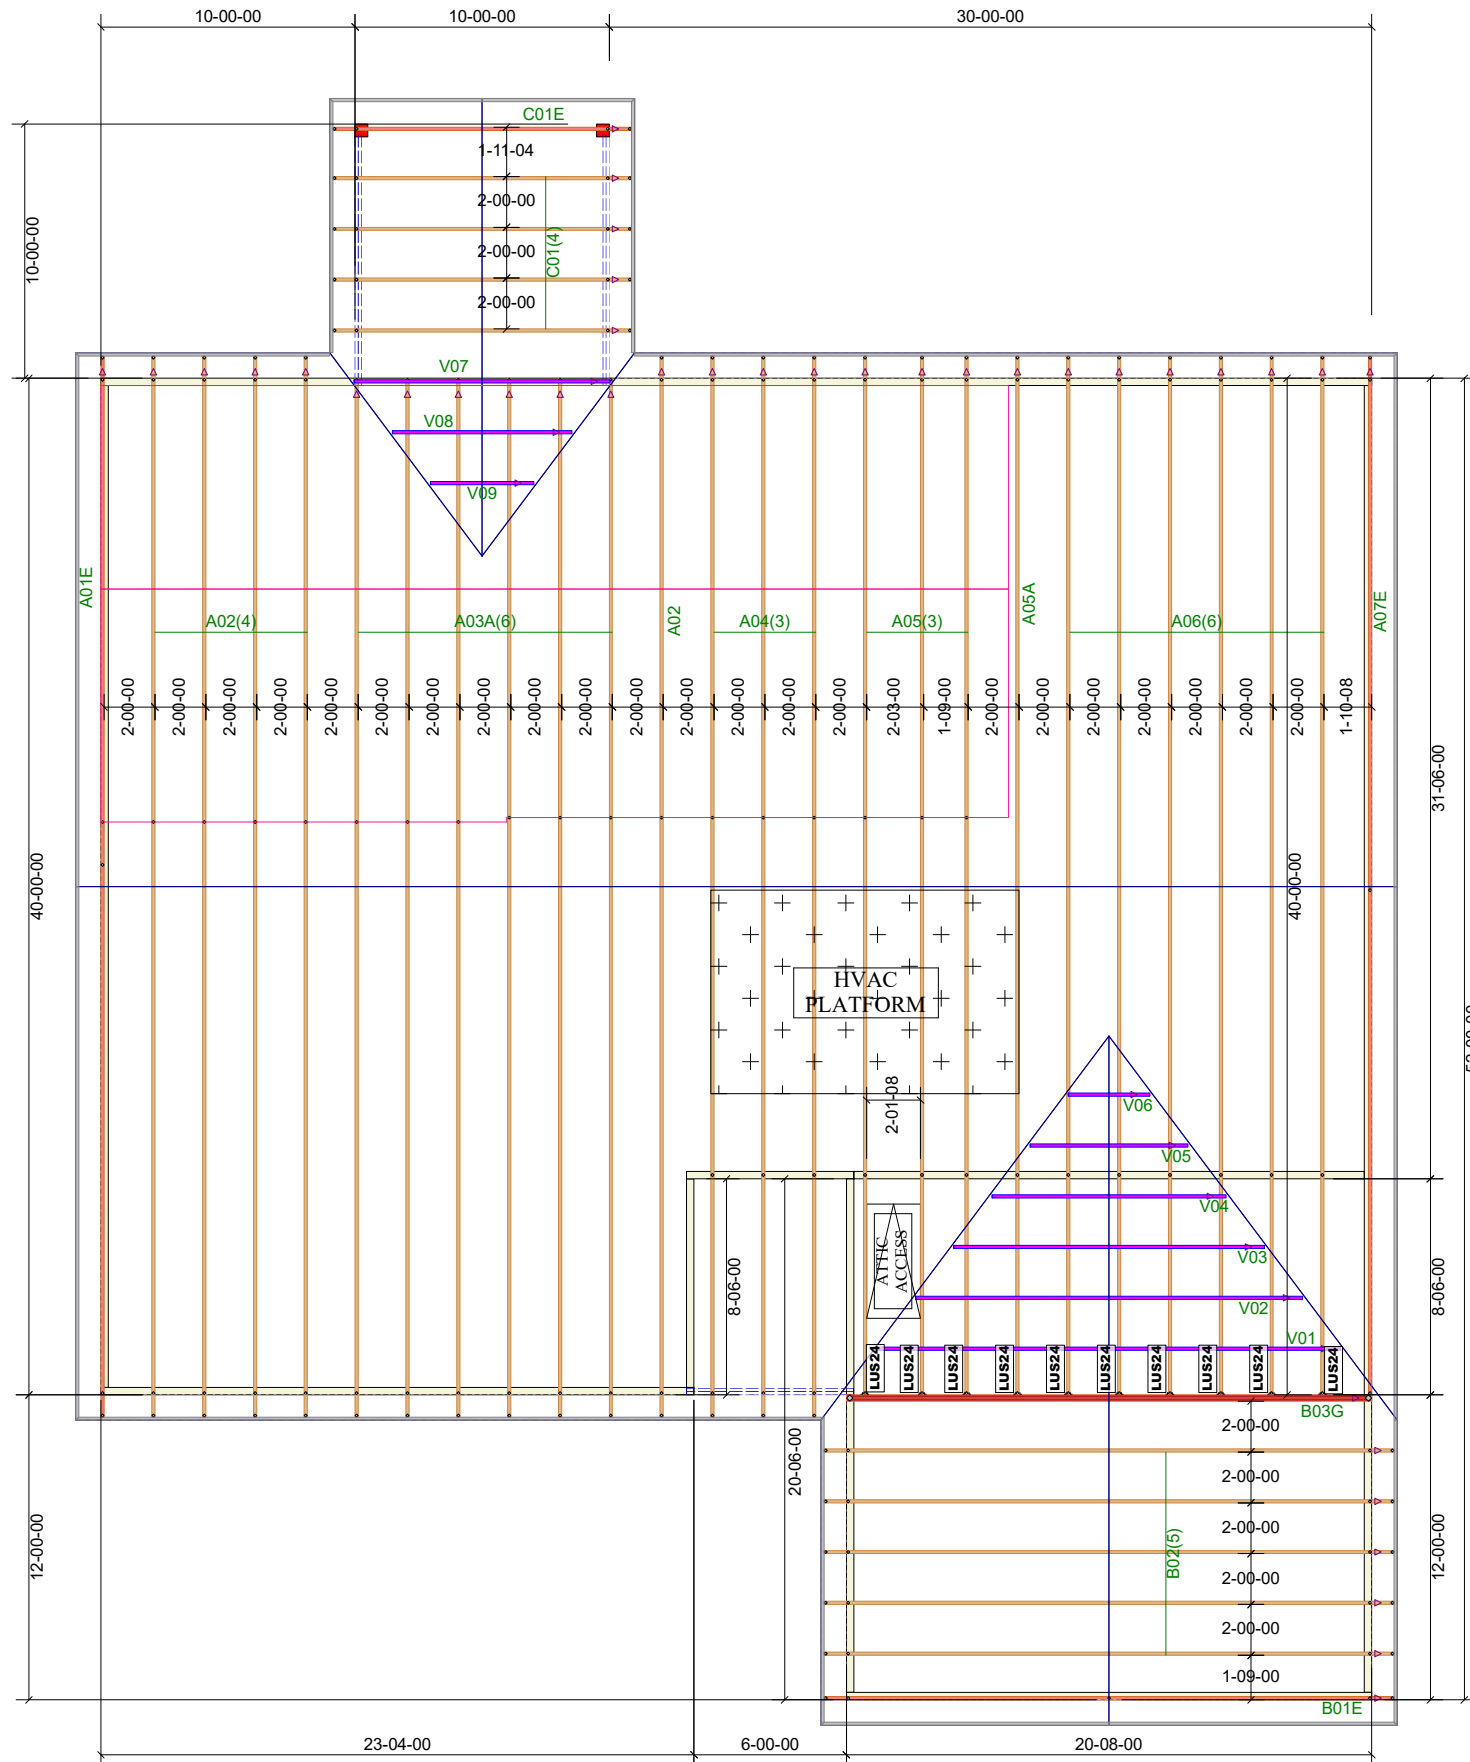

84 Components  
 200 Emmett Rd  
 Dunn NC 28334  
 United States  
 Office: (910) 892-8400

**KB HOMES**  
**47 BIRCHWOOD GROVE**  
**47 BIRCHWOOD GROVE - ROOF**  
**Job# - P02744-14126**

Location	2383-Dunn
Designer	Peter Hancock

DO NOT CUT, NOTCH, OR BORE HOLES UNLESS SPECIFIC, WRITTEN PERMISSION IS PROVIDED BY AN AUTHORIZED REPRESENTATIVE OF 84 LUMBER.

TRUSS INSTALLATION REQUIRES TEMPORARY AND PERMANENT BRACING. GENERAL GUIDANCE IS PROVIDED IN SBCA DOC'S B-1 and B-3. THESE ARE INCLUDED WITH EACH JOB IN YOUR TRUSS PACKET.

Sheet # **1** of **1**  
**Roof Truss Placement Plan**  
 NOT TO SCALE  
 DESIGNED DATE  
 7/11/2024