








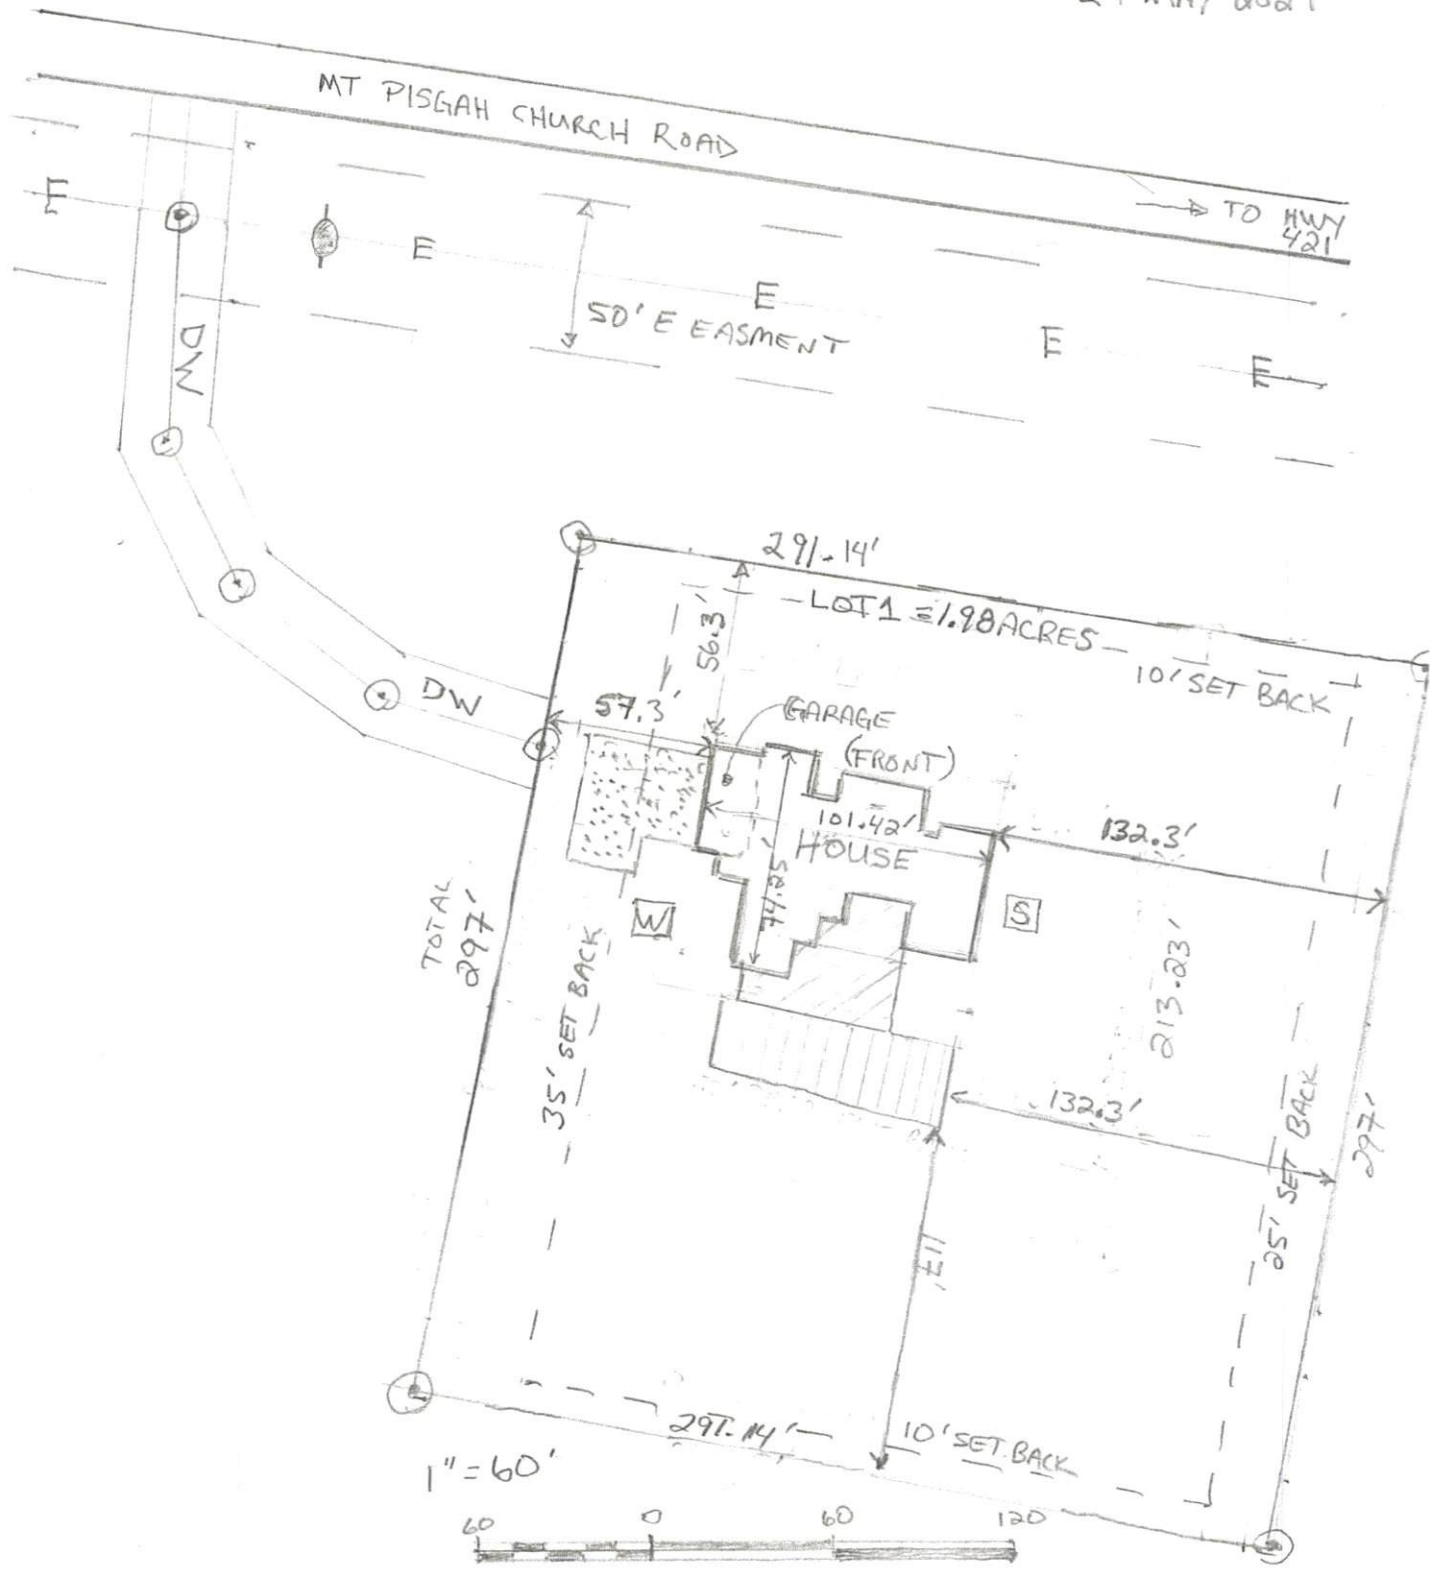

Site Plan 2

Copy
29 MAY 2024



LEGEND

-  ELECTRICAL POWER POLE
-  ELECTRICAL LINE-OVERHEAD
-  SURVEY STAKE
-  DECK
-  HARDSCAPE / PATIO
-  CONCRETE PAD DW
-  PROPOSED WELL LOCATION
-  PROPOSED SEPTIC