


THIS IS A TRUSS PLACEMENT DIAGRAM (TPD) ONLY; NOT AN ENGINEERED DOCUMENT. Trusses are designed as individual building components to be incorporated into the building design at the specification of the building designer. See individual truss design drawings (TDD's) for each truss design identified on the TPD. The Contractor is responsible for the permanent restraint/bracing of truss systems may be met by following the methods outlined in ANSI-TPI 1-2014 - 2.3.3. The design of the support structure including but not limited to headers, beams, walls, and columns is also the responsibility of the building designer. For general guidance regarding installation and bracing, consult "Building Component Safety Information" (BCSI) available from the SBC Association (www.sbcacomponents.com). It is the responsibility of the General Contractor to verify that the provided component layout matches the final intended construction plans, loading conditions, and use. If they do not, it is the responsibility of the General Contractor to notify UFP and provide plans containing the latest specifications and designs. UFP will not be responsible for plan changes by others after final approval of shop drawings, or for errors or modifications made on-site during construction. DO NOT CUT, NOTCH, DRILL, OR OTHERWISE "REPAIR" MANUFACTURED TRUSSES IN ANY WAY WITHOUT PRIOR WRITTEN AUTHORIZATION BY A LICENSED PROFESSIONAL DESIGNATED BY UFP. The Framing is responsible to verify all dimensions, including adjusting member spacing within tolerances to allow for the drop and rise of plumbing/HVAC, unless noted otherwise. Truss-to-wall connections, if shown, are for uplift only and do not consider lateral loads. All connectors on this project are to be installed per the connector manufacturer's specifications. All connectors shown that are not truss-to-truss are suggestions only and are to be verified by the Building Designer or Engineer of Record for suitability to this particular project. UFP accepts no responsibility for the specific application or suitability of any connector that is not truss-to-truss as they apply to this specific structure.

ROOF PLACEMENT PLAN

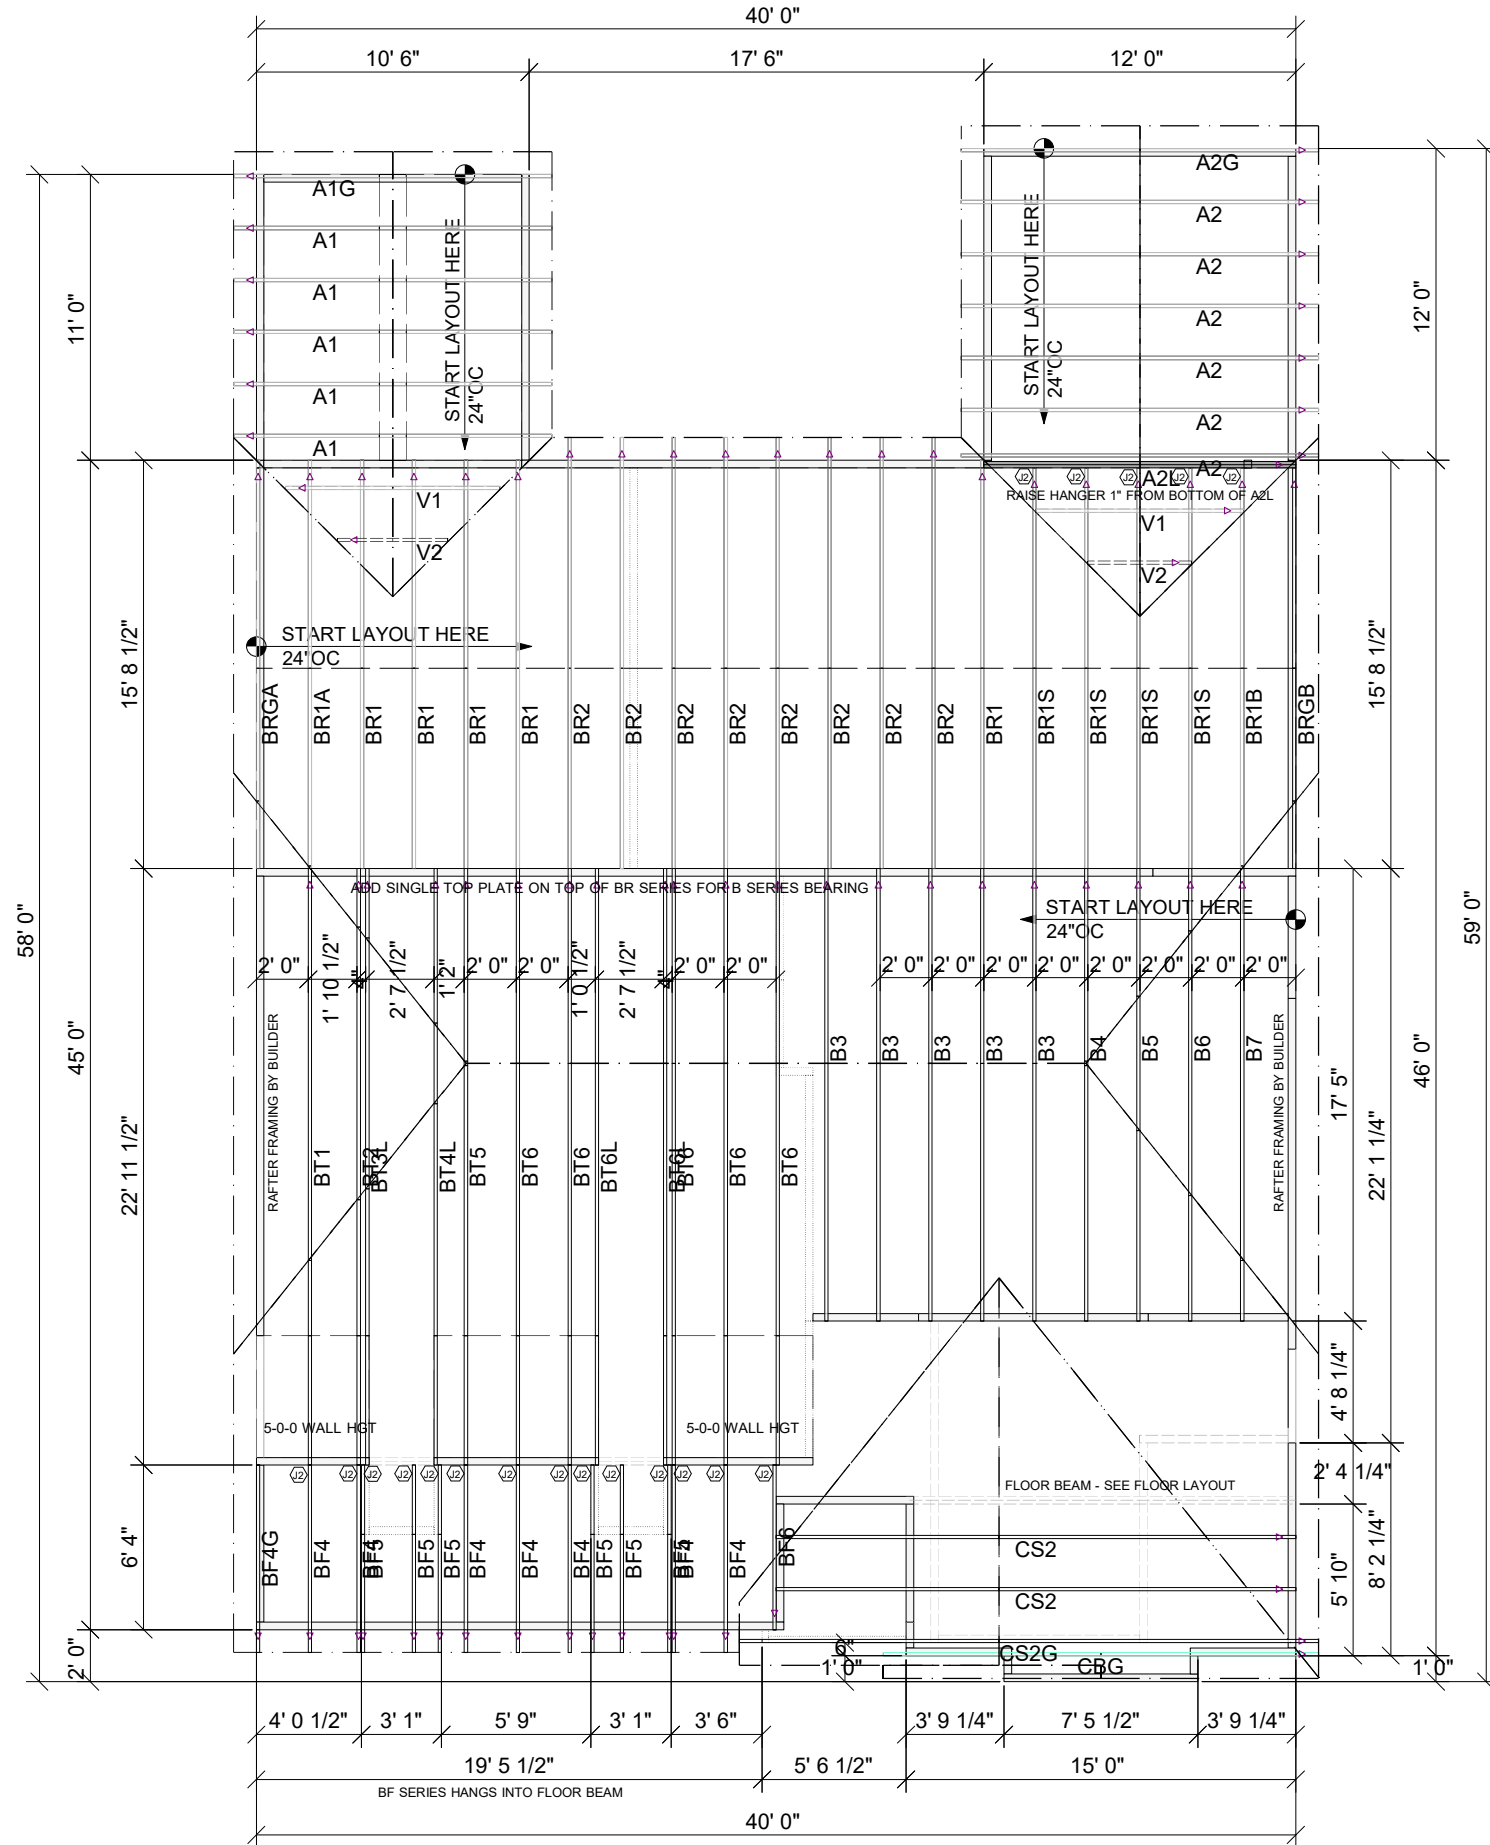

Roof Connector List		
LUS26	12	Roof Truss
HUS26	12	Roof Truss
HHUS28-2	12	Roof Truss
THJA26	12	Roof Truss
HHUS410	14	Floor Truss/Beam

△ INDICATES LEFT END OF TRUSS SCALE: N.T.S

ROOF AREA: 2767.84 sqft	RIDGE LINE: 75.27 ft	VALLEY LINES: 80.88 ft	HIP LINES: 64.59 ft	THESE VALUES ARE APPROXIMATE ONLY																												
GUILFORD FC RF A CAFE		PBS-NEW HOMES																														
<table border="1" style="width: 100%; border-collapse: collapse;"> <thead> <tr> <th colspan="2">REVISIONS</th> <th>DSN</th> <th>AG</th> </tr> <tr> <th>DATE</th> <th>DESCRIPTION</th> <th></th> <th></th> </tr> </thead> <tbody> <tr> <td>8-2-24</td> <td>ADD 2X4 GIRDER</td> <td></td> <td></td> </tr> <tr> <td> </td> <td> </td> <td> </td> <td> </td> </tr> </tbody> </table>					REVISIONS		DSN	AG	DATE	DESCRIPTION			8-2-24	ADD 2X4 GIRDER																		
REVISIONS		DSN	AG																													
DATE	DESCRIPTION																															
8-2-24	ADD 2X4 GIRDER																															
DESIGNER AG LAYOUT DATE 7-25-24 ARCH DATE - STRUC DATE -		UFP SITE BUILT <small>A UFP INDUSTRIES COMPANY</small> Burlington, NC Locust, NC Chesapeake, VA Liberty, NC Clinton, NC Ooltewah, TN Conway, SC Pearisburg, VA Jefferson, GA Stanfield, NC Customer Service (800) 476-9356																														