



CURVE	LENGTH	RADIUS	CHORD	CHORD BEARING
C1	53.84	50.00	51.28	S86°38'55" E

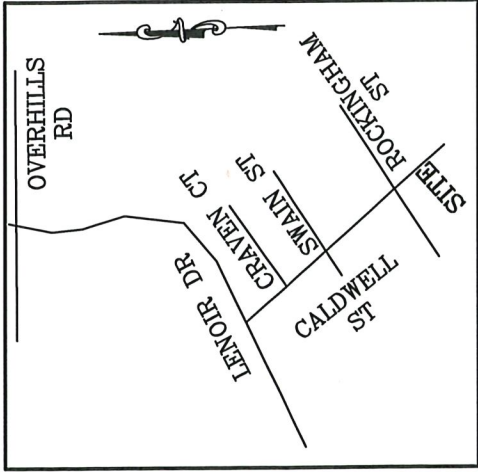

VICINITY MAP
(NO SCALE)

NOTE : CONTRACTOR TO LOCATE UTILITY TIE-INS AND CONTACT LOCAL REGULATORY AGENCY PRIOR TO PAVING OVER WITH DRIVEWAY.

NOTE : CONTRACTOR TO VERIFY ALL BUILDING SETBACKS PRIOR TO CONSTRUCTION.

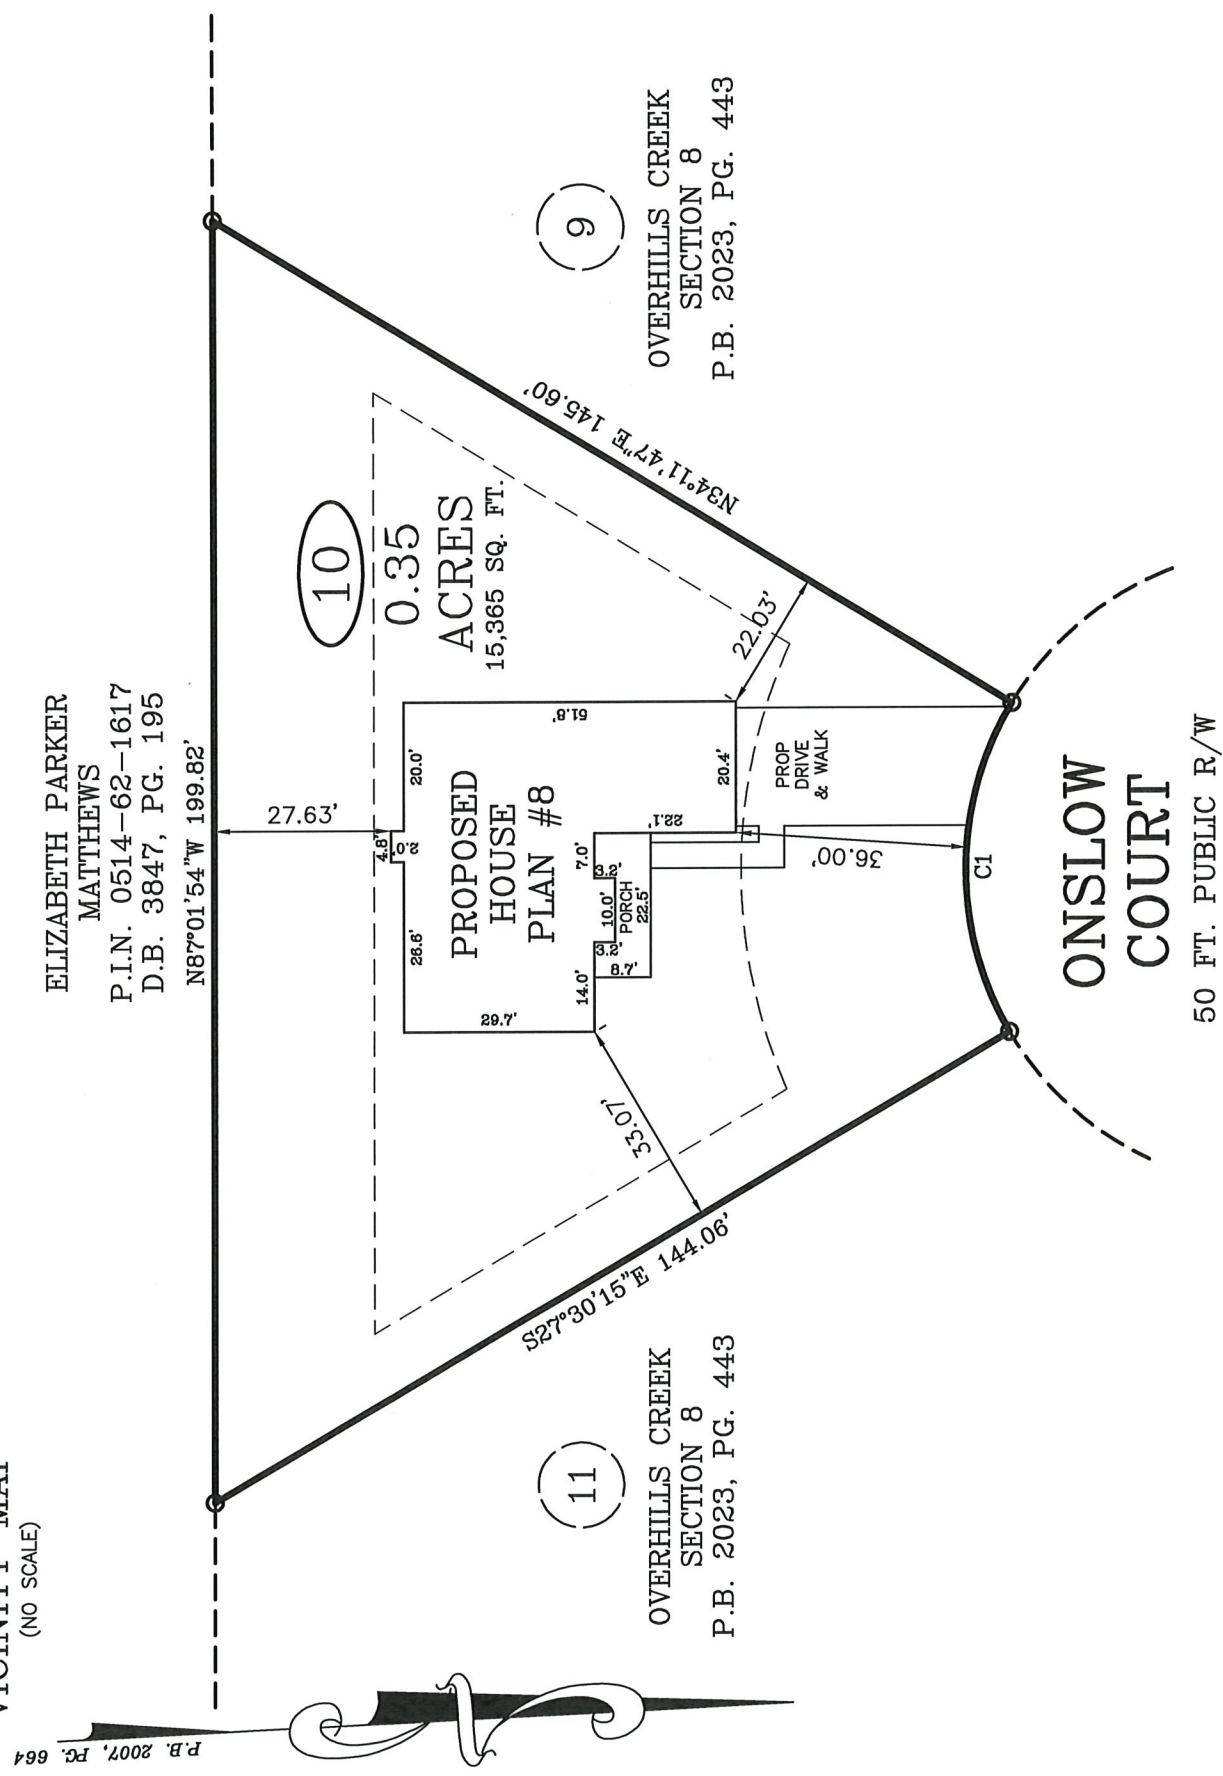

ELIZABETH PARKER
MATTHEWS
P.I.N. 0514-62-1617
D.B. 3847, PG. 195
N87°01'54"W 199.82'


OVERHILLS CREEK SECTION 8
P.B. 2023, PG. 443

OVERHILLS CREEK SECTION 8
P.B. 2023, PG. 443

SETBACKS
(FROM OLD UDO):

FRONT	- 35'
REAR	- 25'
SIDE	- 10'
SIDE STREET	- 20'

PLOT PLAN FOR: WELLONS CONSTRUCTION
ADDRESS: ONSLOW COURT
CITY OF: SPRING LAKE, NC
COUNTY OF: HARNETT

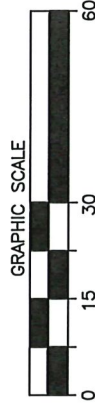

I, W. LARRY KING, CERTIFY THAT THIS MAP IS FOR THE PURPOSE OF PERMITTING ONLY. IT IS NOT A SURVEY AND NO RELIANCE MAY BE PLACED ON ITS ACCURACY. THE STRUCTURE SHOWN ON THIS PLOT PLAN IS PLACED ACCORDING TO THE INSTRUCTIONS GIVEN BY THE BUILDER. ALL DIMENSIONS AND SETBACKS SHOULD BE VERIFIED FOR COMPLIANCE WITH ZONING AND COVENANTS.

IMPERVIOUS AREA:
HOUSE, PORCHES 2,184 SQ. FT.
DRIVEWAY, SIDEWALK 809 SQ. FT.
TOTAL 2,993 SQ. FT.

TOWNSHIP OF: ANDERSON CREEK
DATE: MARCH 25TH, 2024
SCALE: 1" = 30'
REFERENCE: LOT 10
OVERHILLS CREEK SECTION 8
P.B. 2023, PG. 443



W. Larry King
W. LARRY KING, PLS - L-1339

Larry King & Associates, R.L.S., P.A.

P.O. Box 53787
1333 Morganton Road, Suite 201
Fayetteville, NC 28305
Phone: (910)483-4300
Fax: (910)483-4052

www.LKanda.com

NC Firm License C-0887

THE BOUNDARY AND LOT INFORMATION SHOWN ON THIS MAP IS TAKEN FROM THAT DOCUMENT DESCRIBED IN THE "REFERENCE" LINE SHOWN HEREON. THIS INFORMATION SHOULD BE CONFIRMED AS THE MOST CURRENT FOR THIS PROPERTY BEFORE ISSUANCE OF PERMITS OR COMMENCEMENT OF CONSTRUCTION. NO TITLE SEARCH WAS PERFORMED ON THIS PROPERTY BY THIS SURVEYOR.